





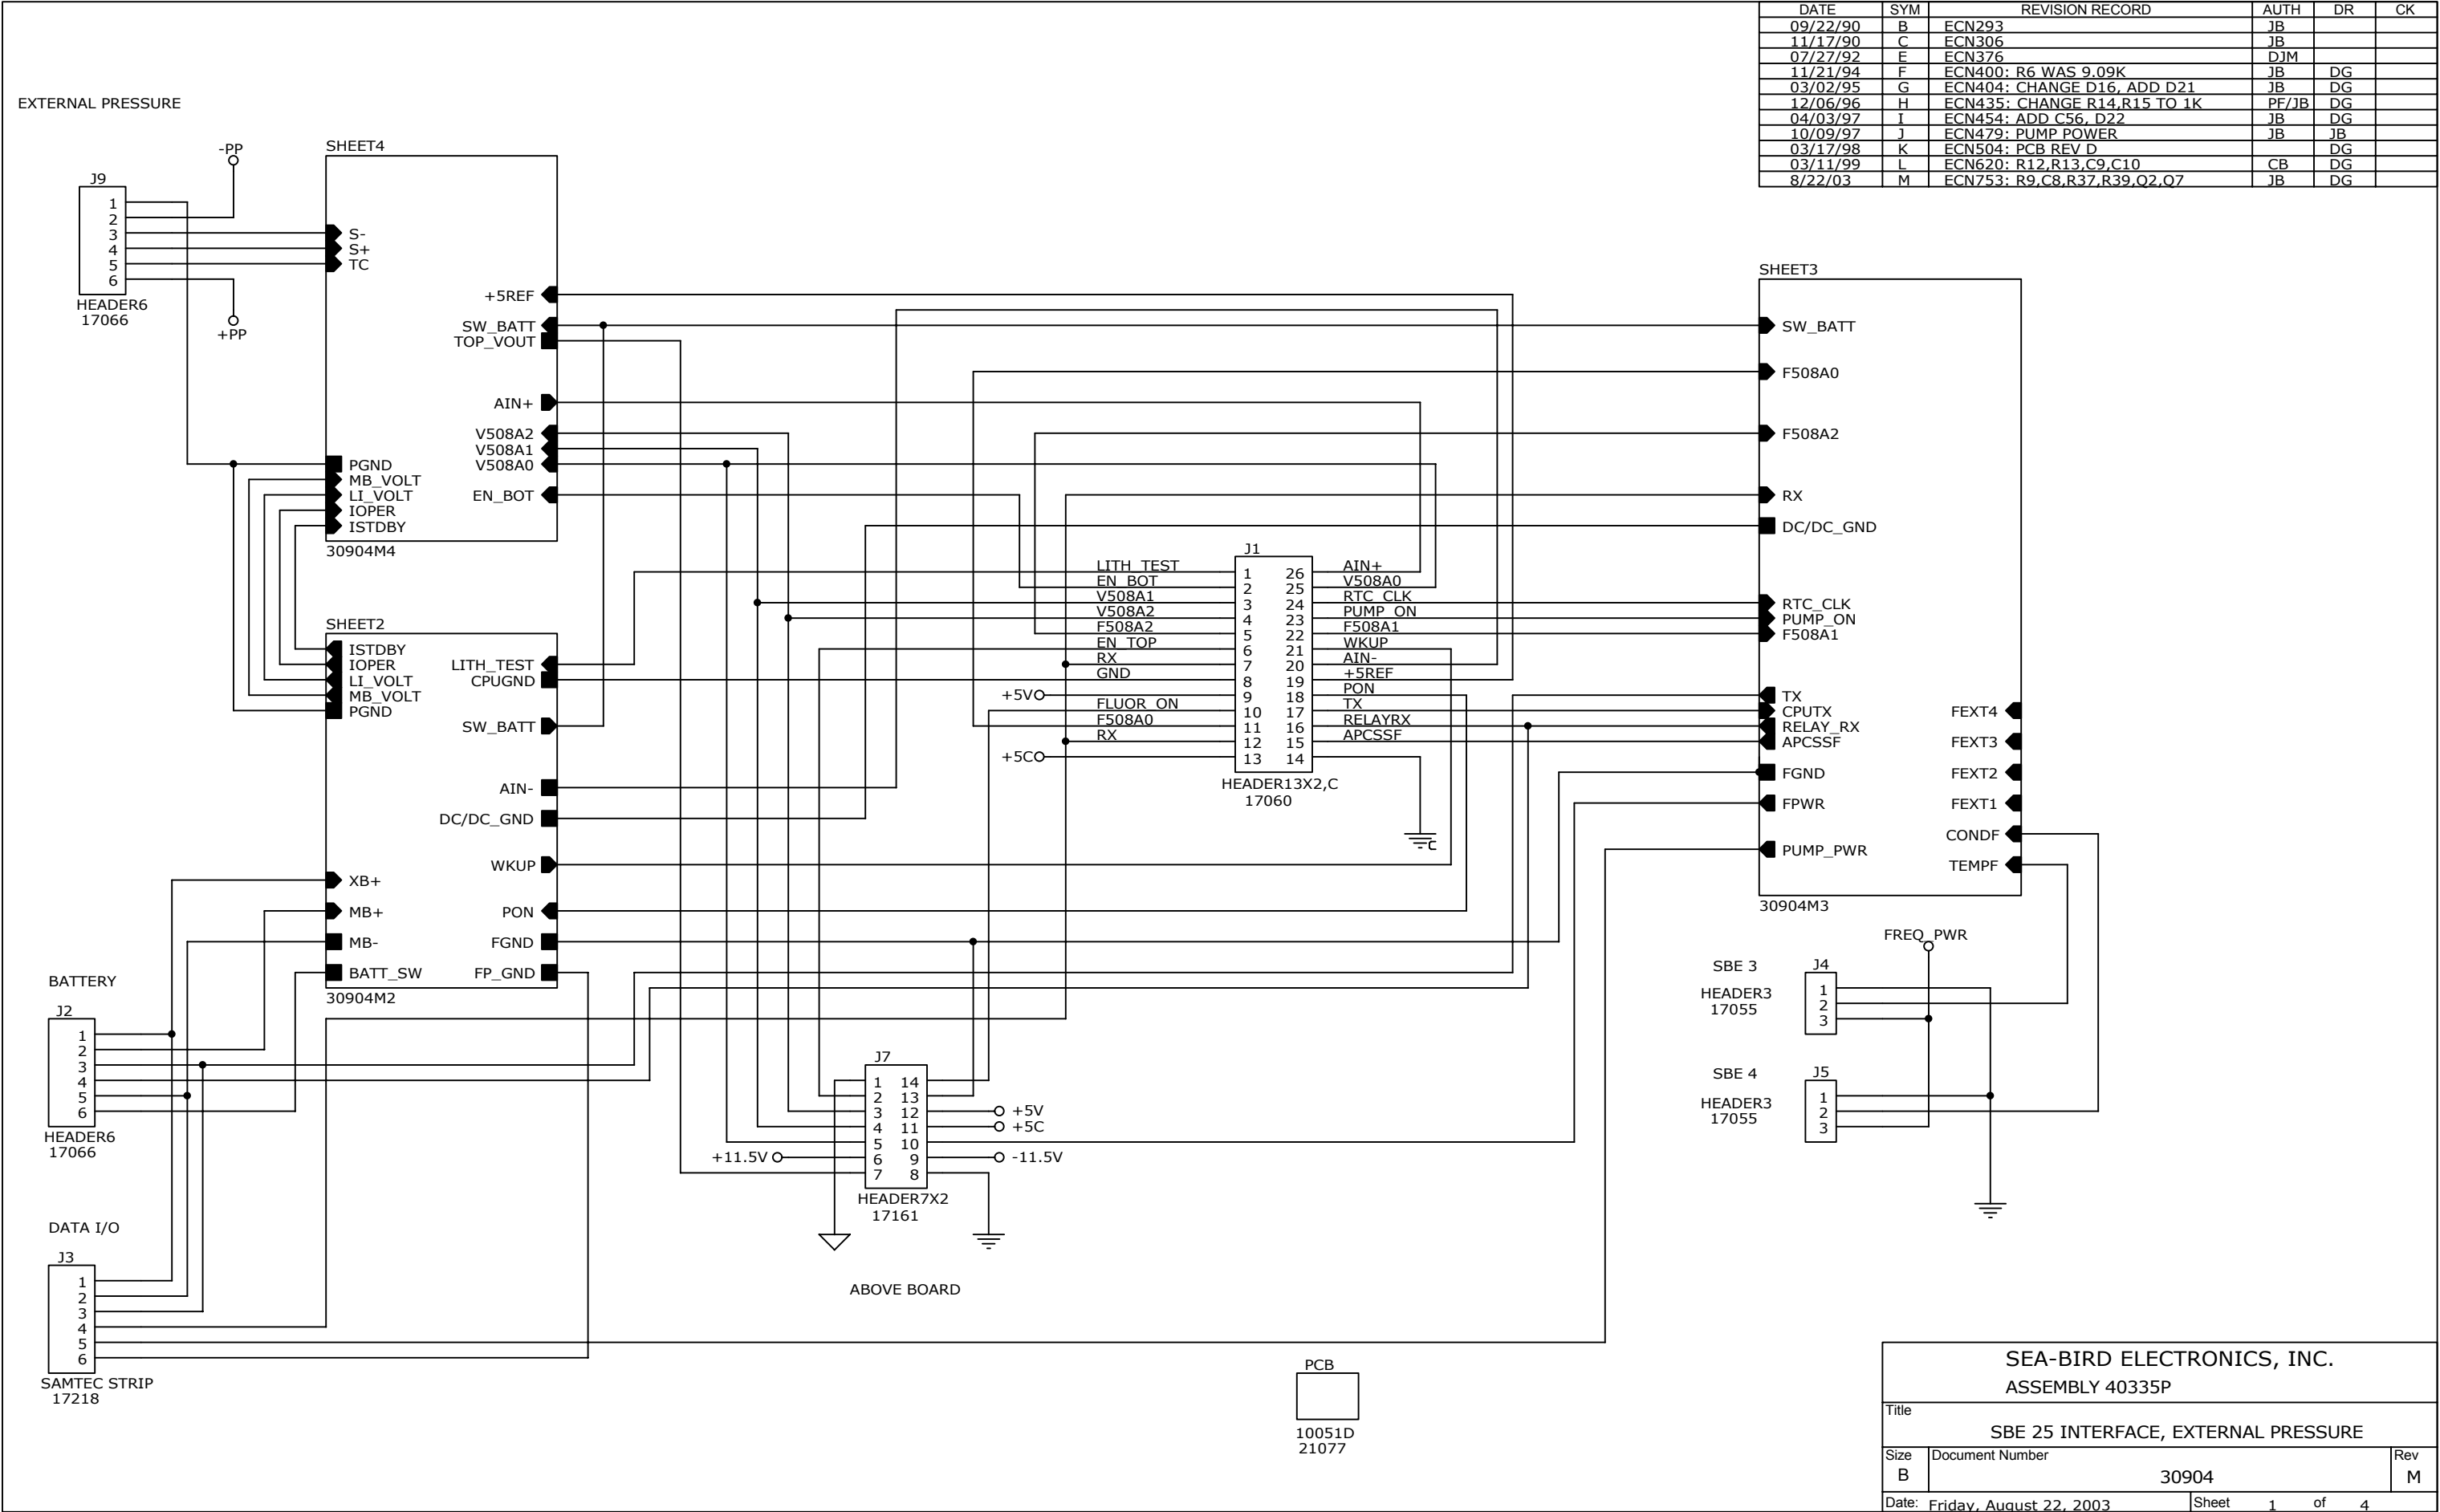

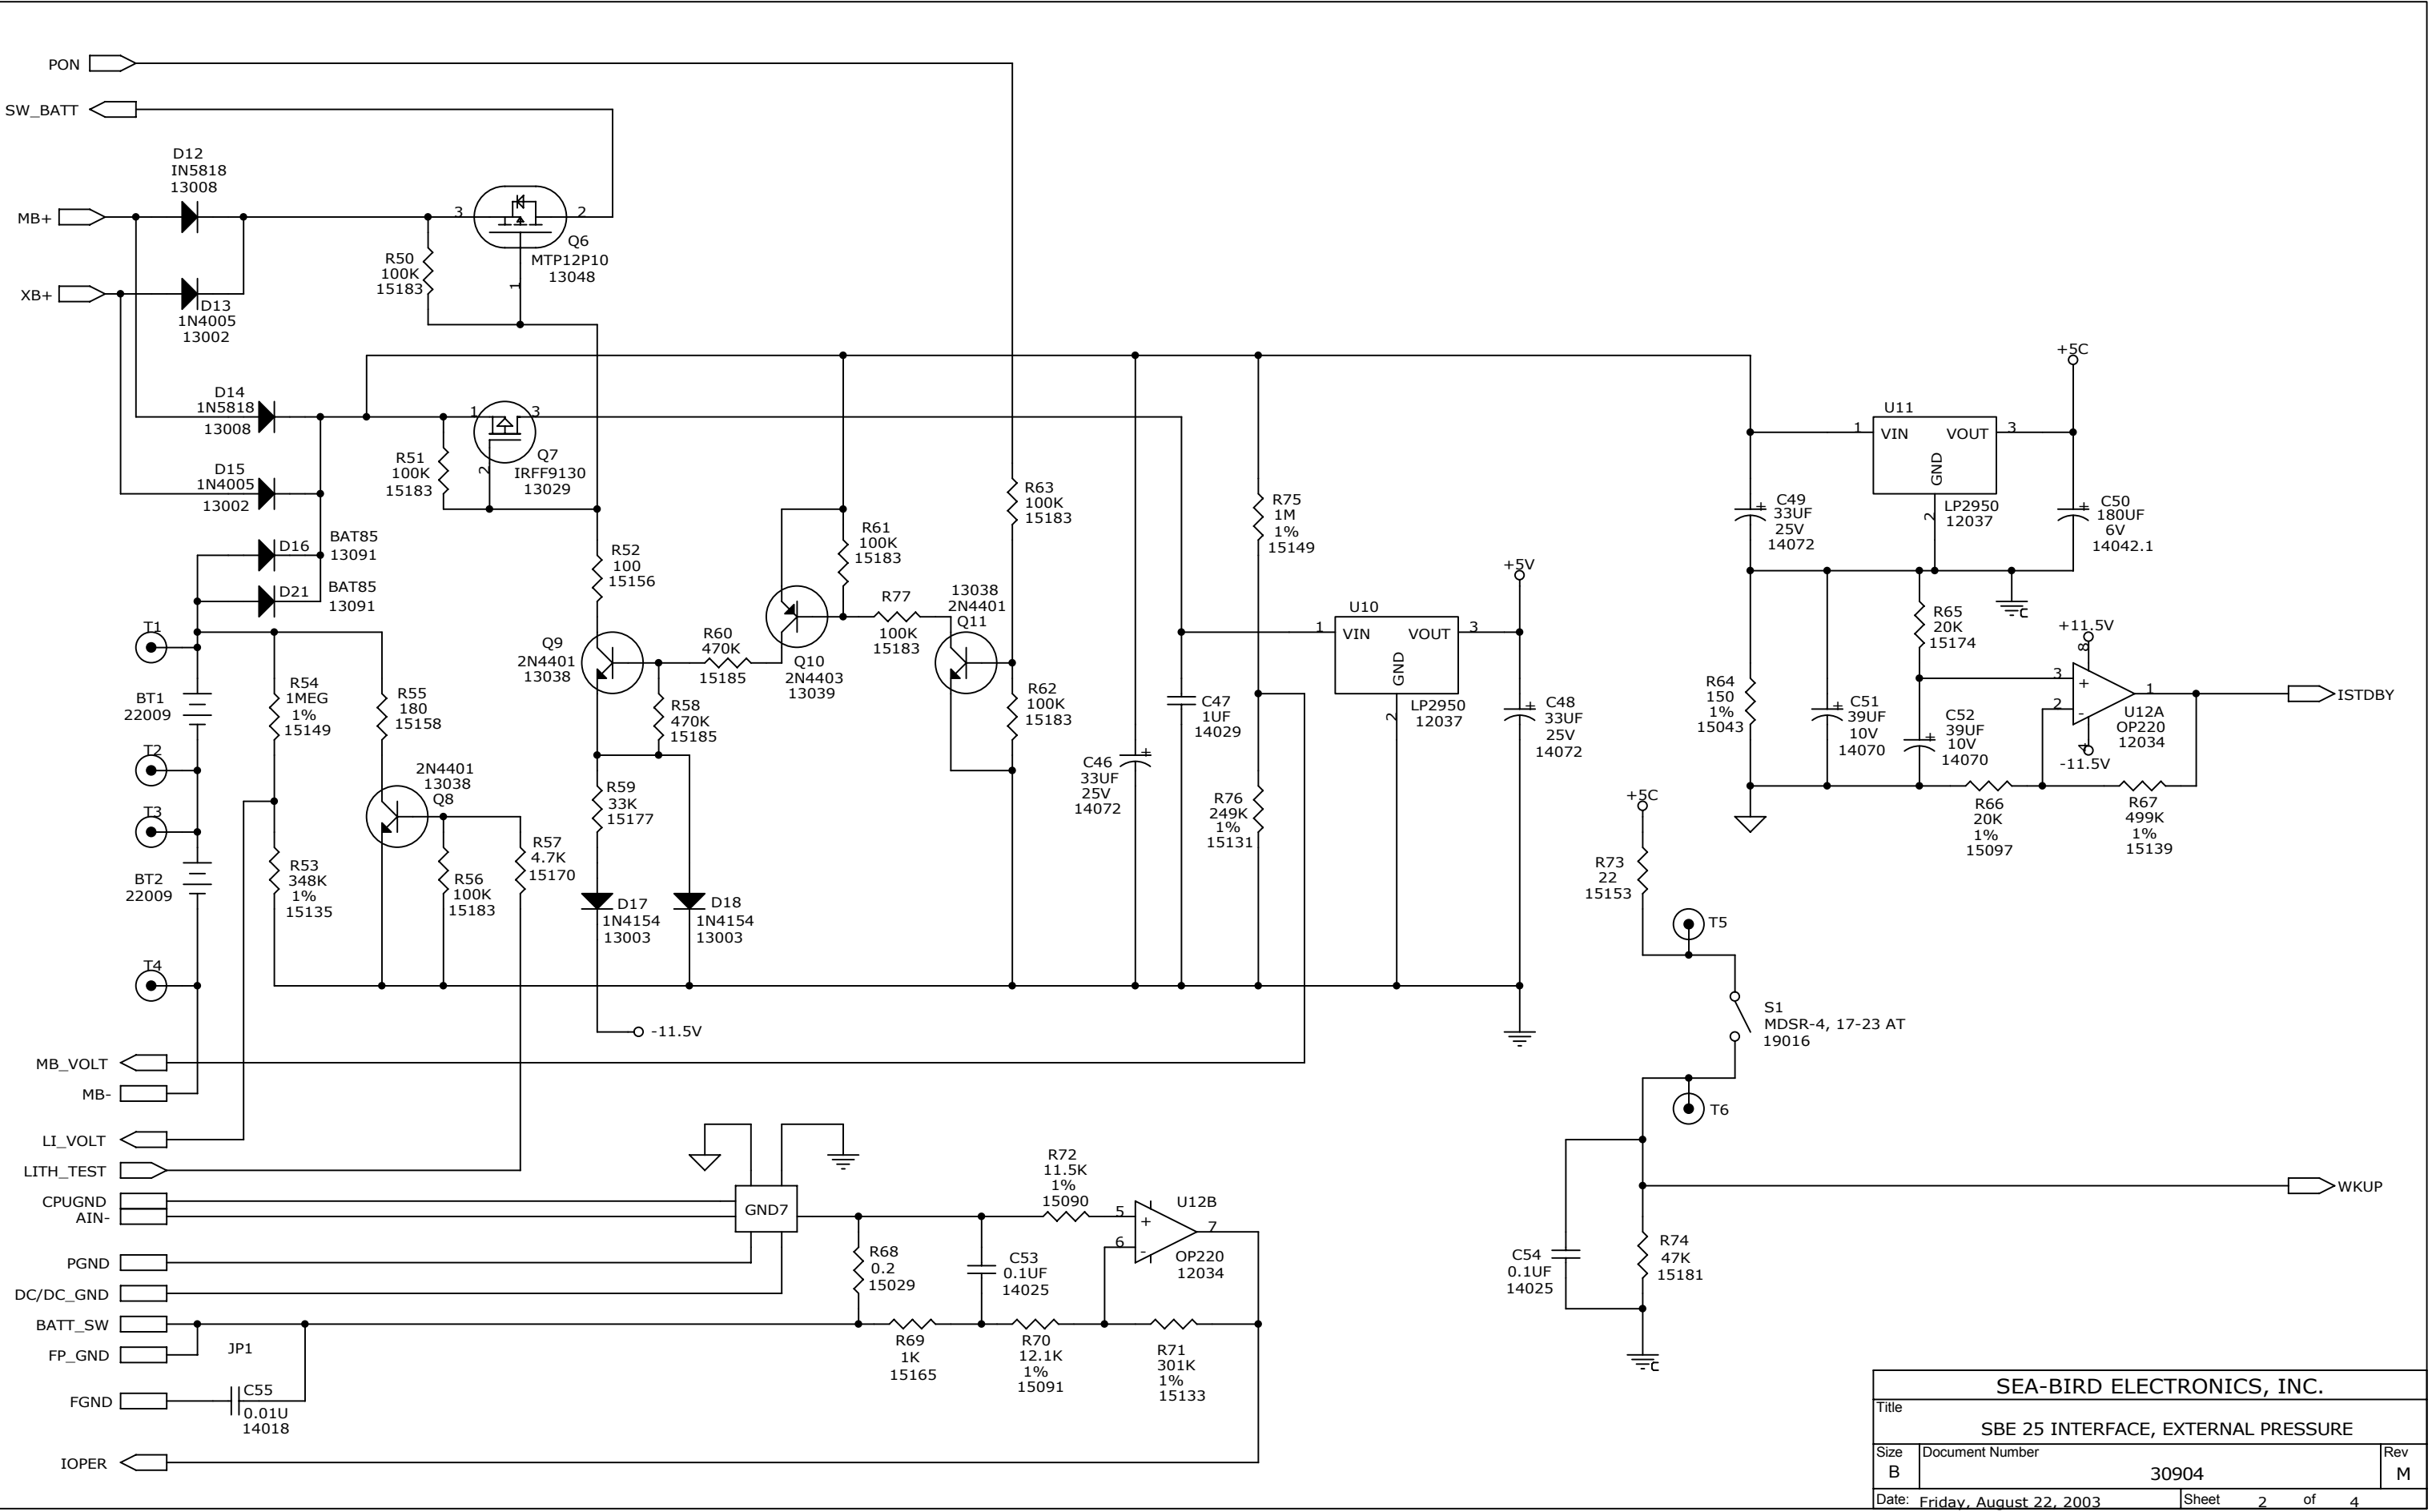

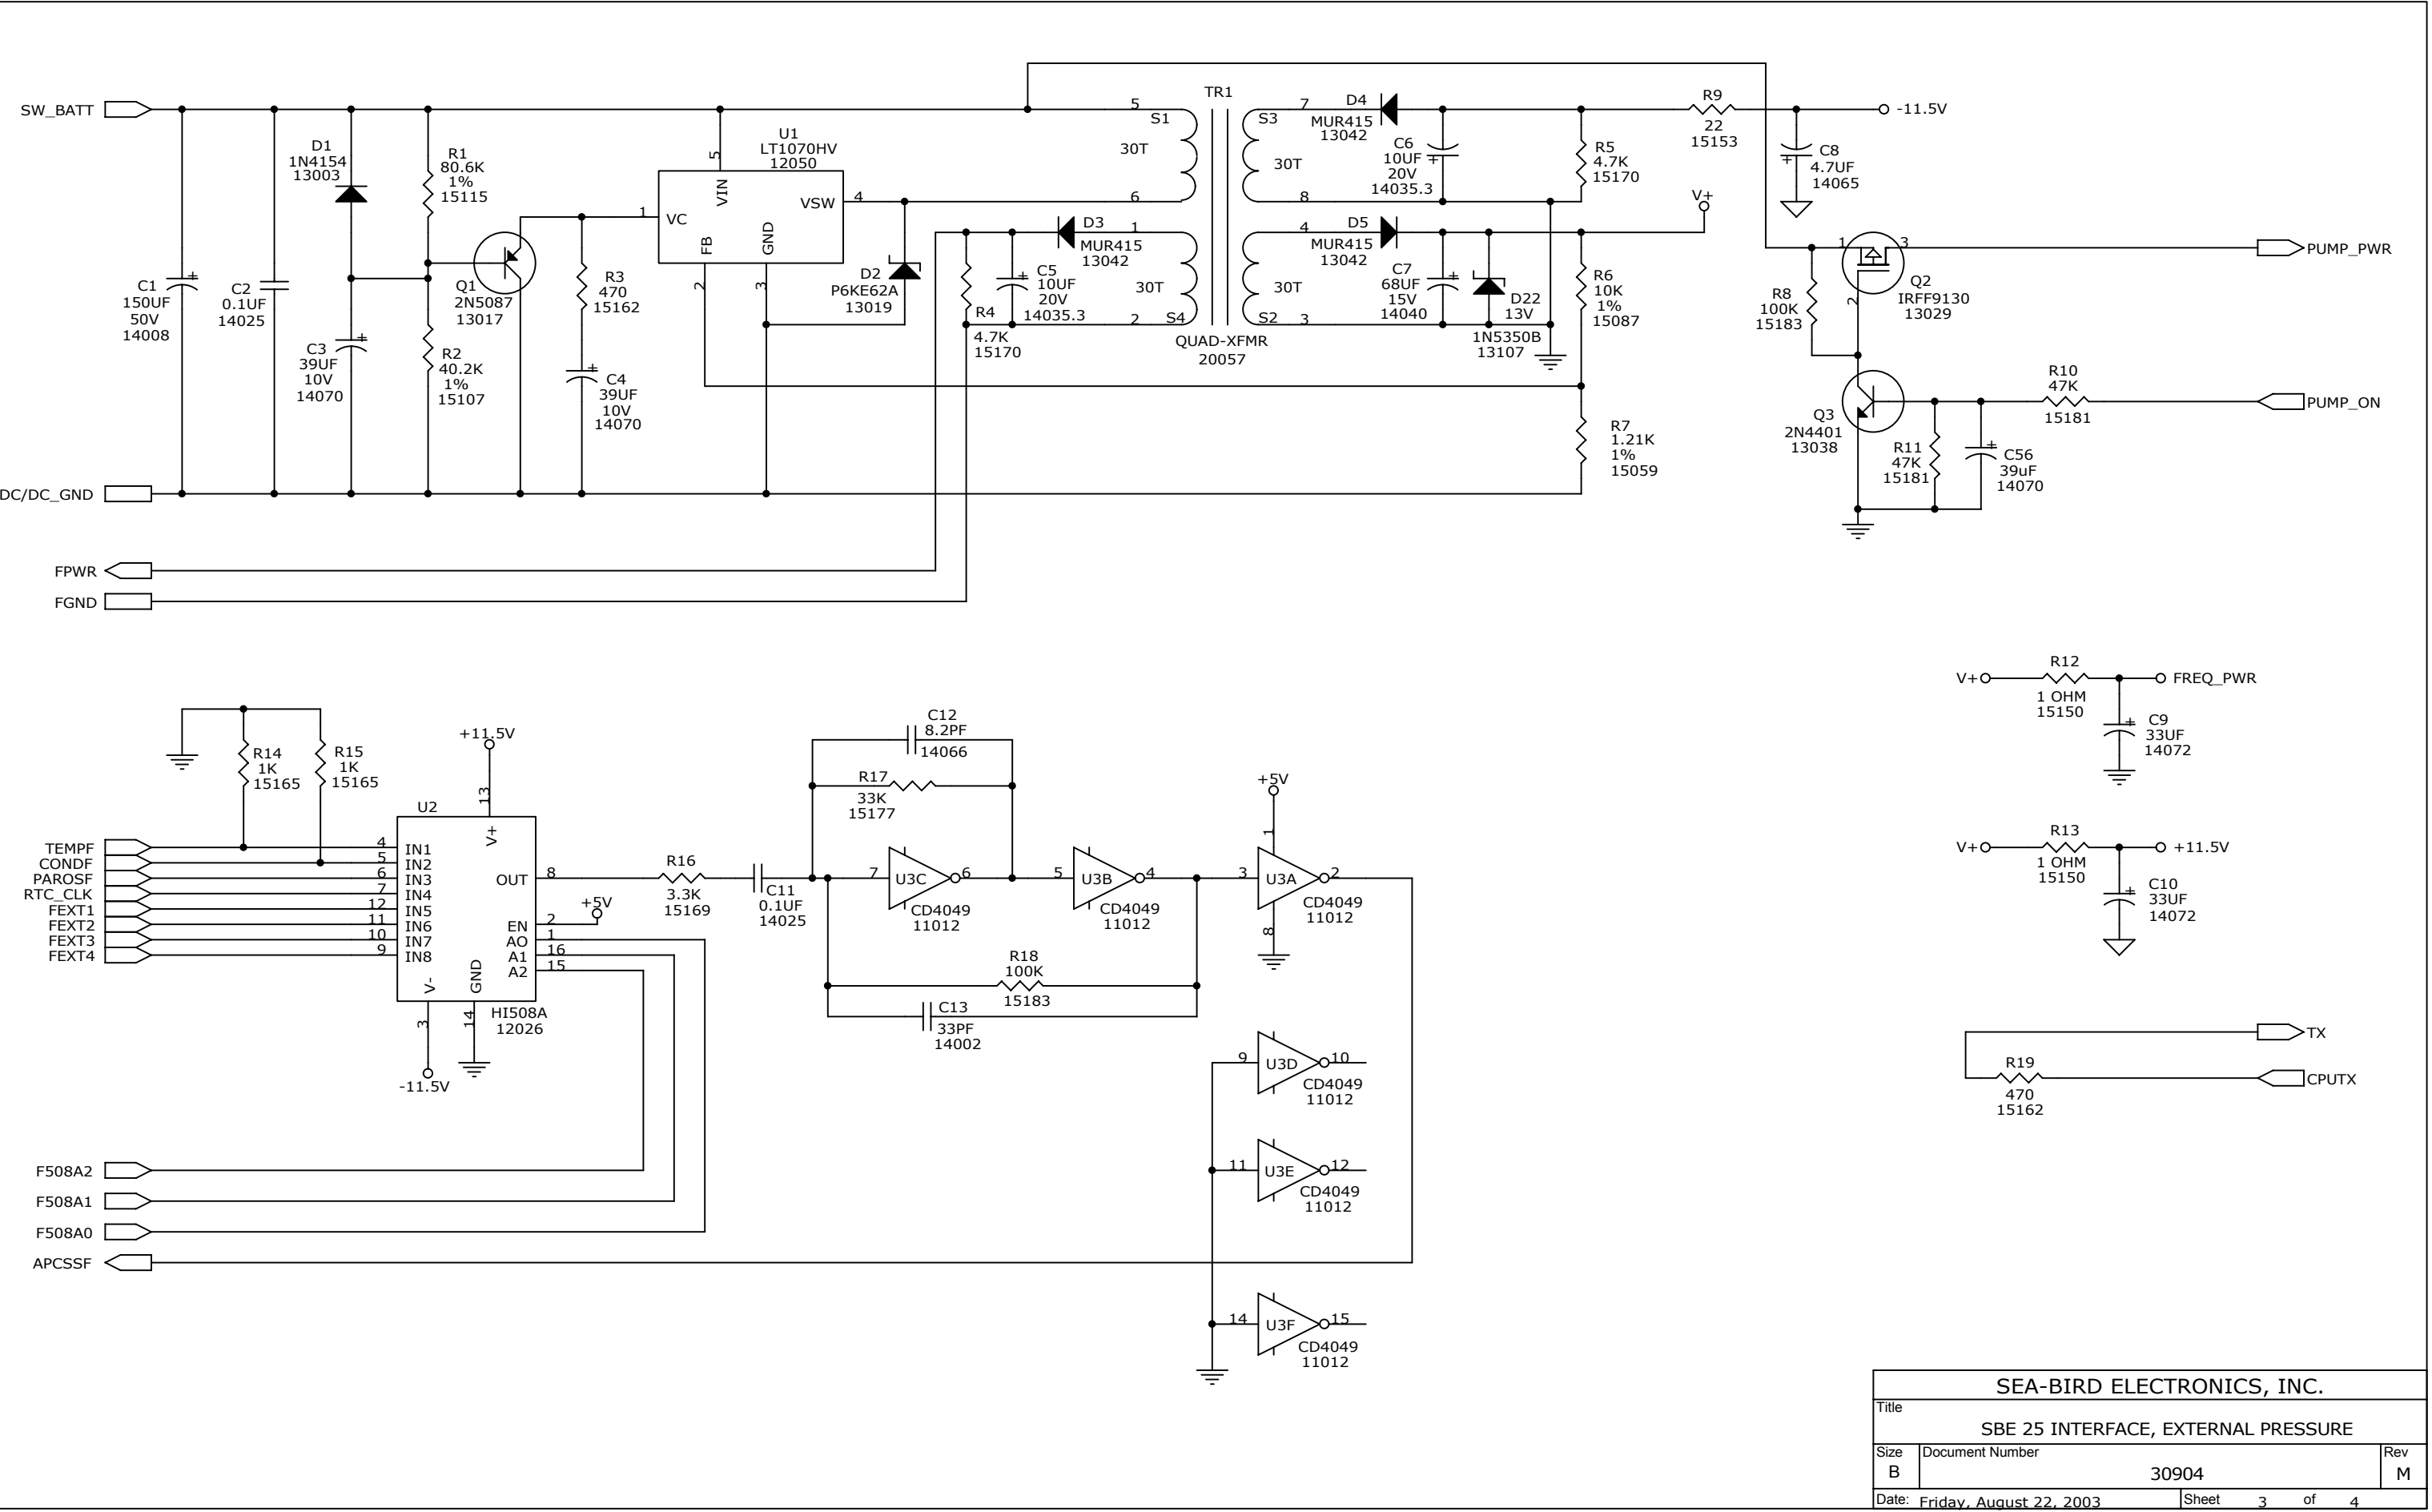

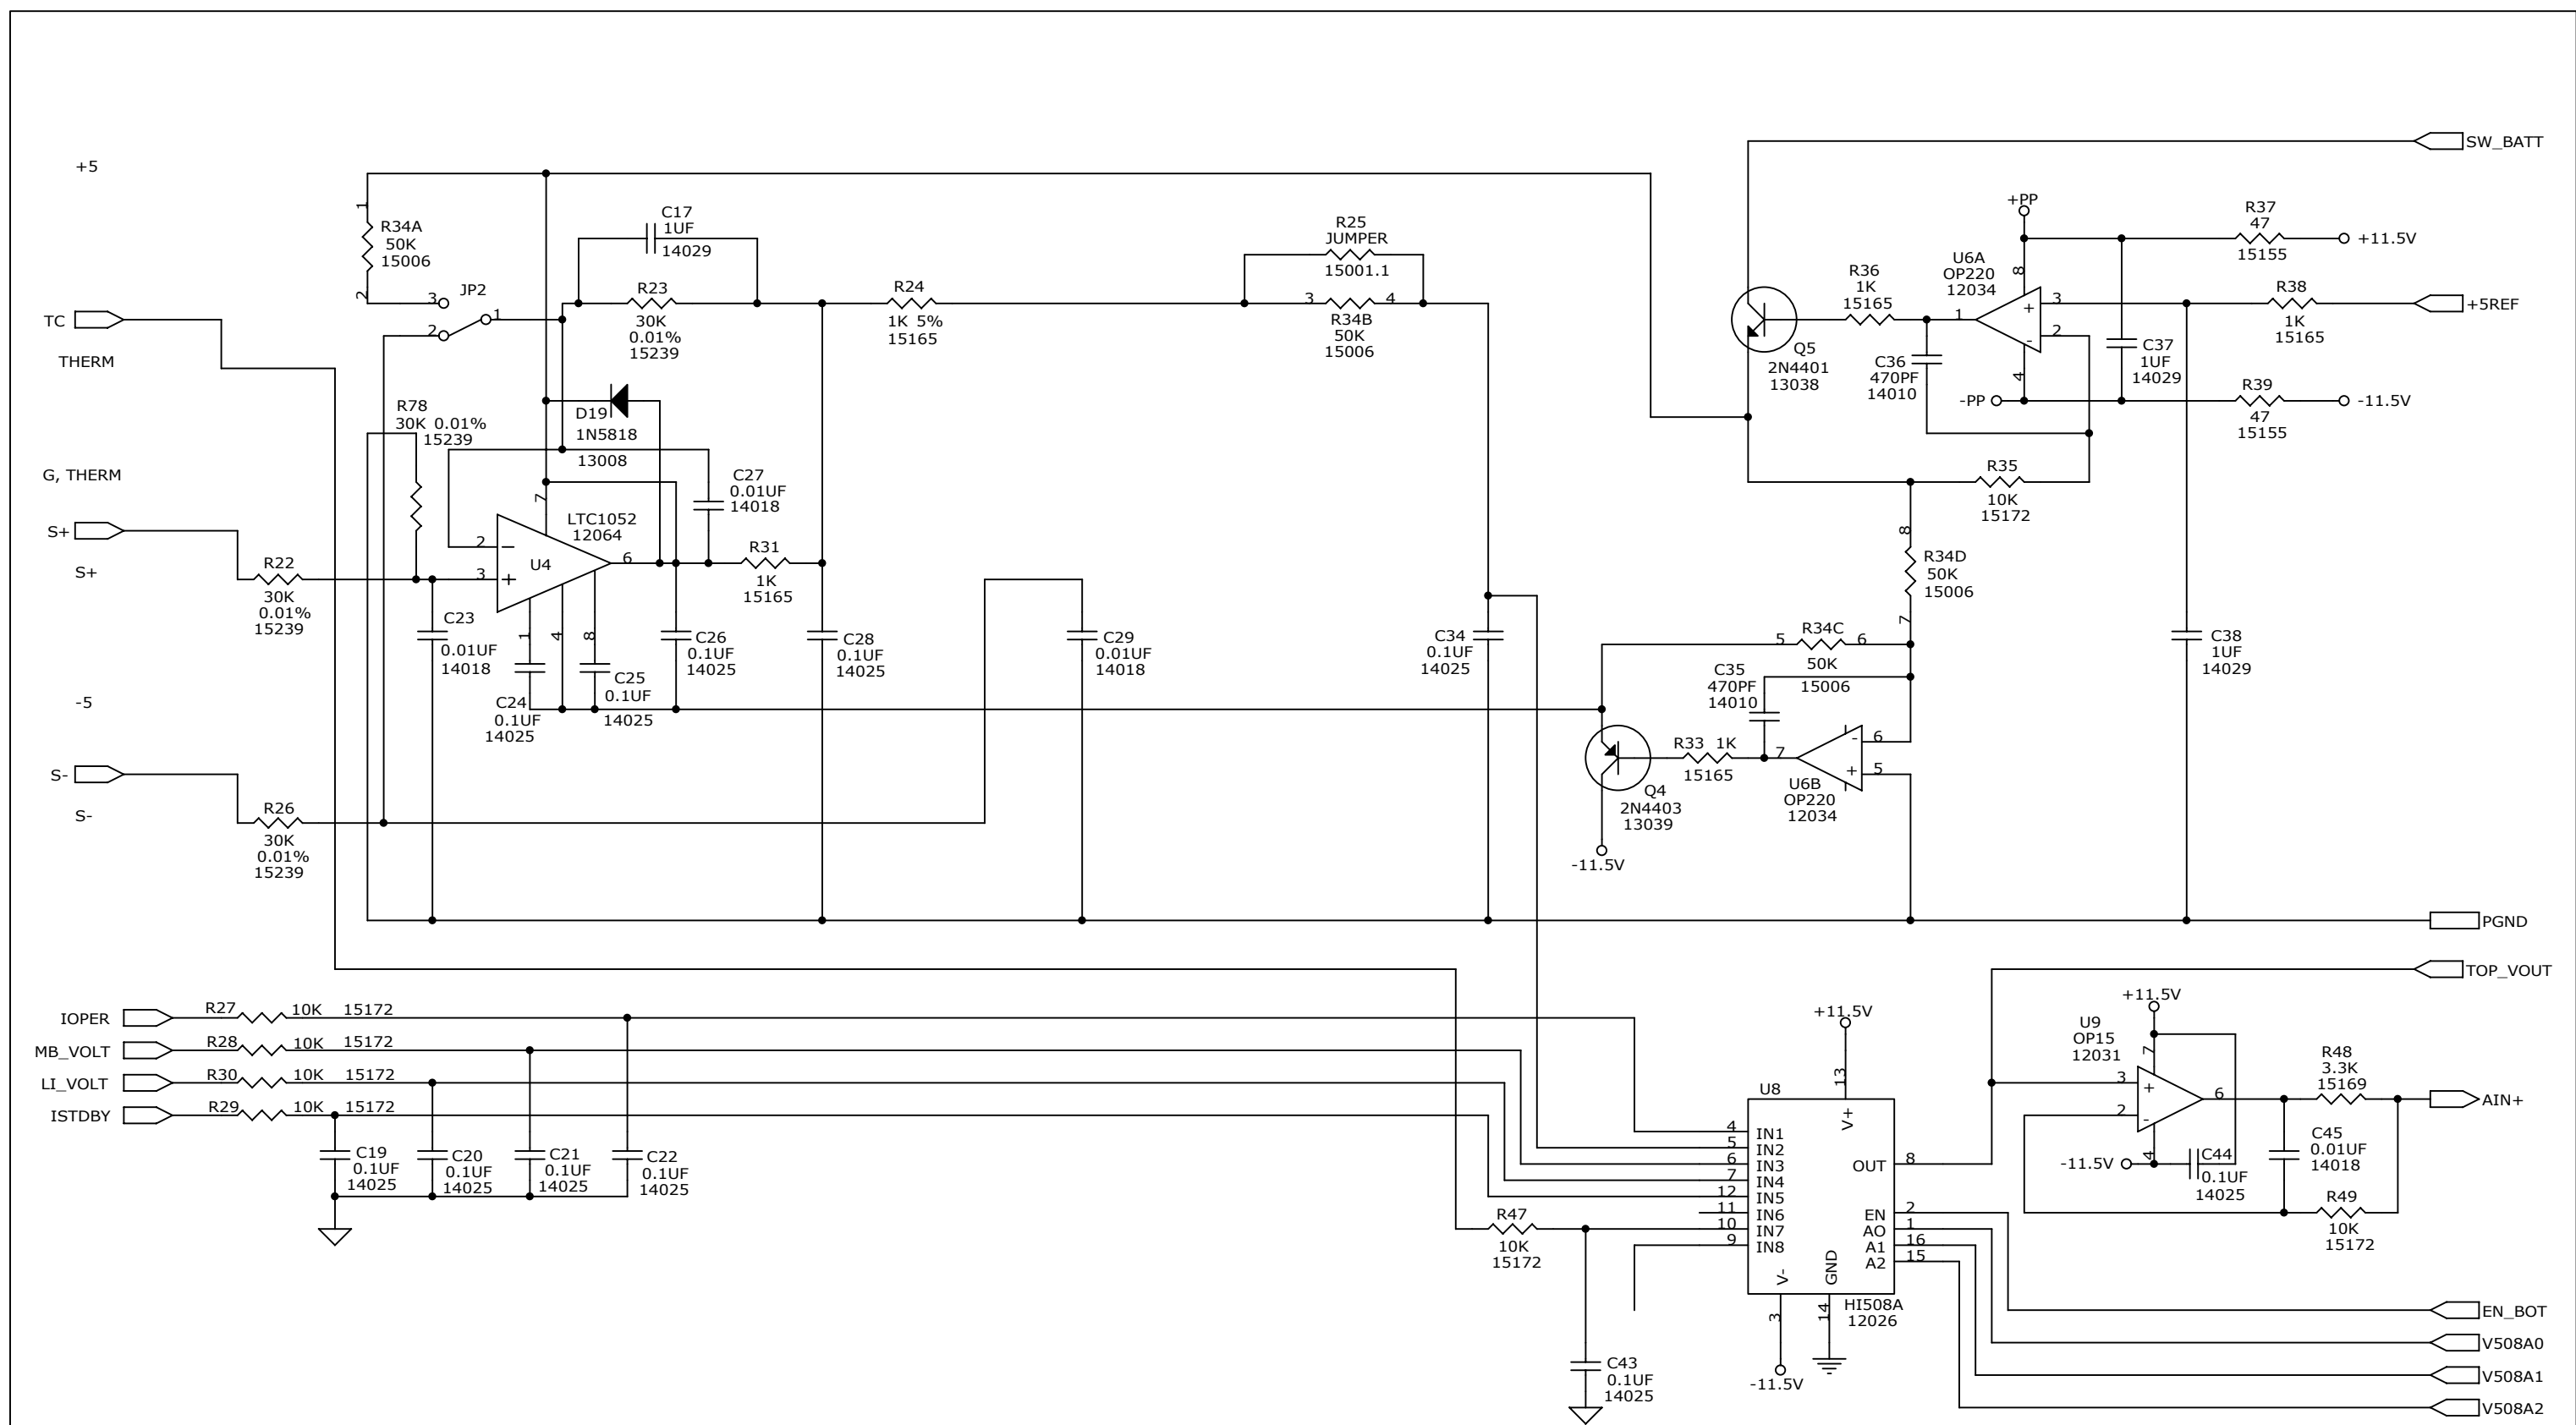

SEA-BIRD ELECTRONICS, INC.		
Title		
SBE 25 INTERFACE, EXTERNAL PRESSURE		
Size	Document Number	Rev
B	30904	M
Date: Friday, August 22, 2003		
Sheet 4 of 4		