


DATE	SYM	REVISION RECORD	AUTH	DR	CK
07/27/92	B	ECN 376	DJM		
11/14/94	C	DEL R37, ECN 399	DJM		
11/21/94	D	ECN 400 : C27 WAS .1uF	JB	DG	
03/20/96	E	ECN415: C15=100pF, D8, R38	KL	DG	
03/11/99	F	ECN620: R7, R8, C11, C12	CB	DG	

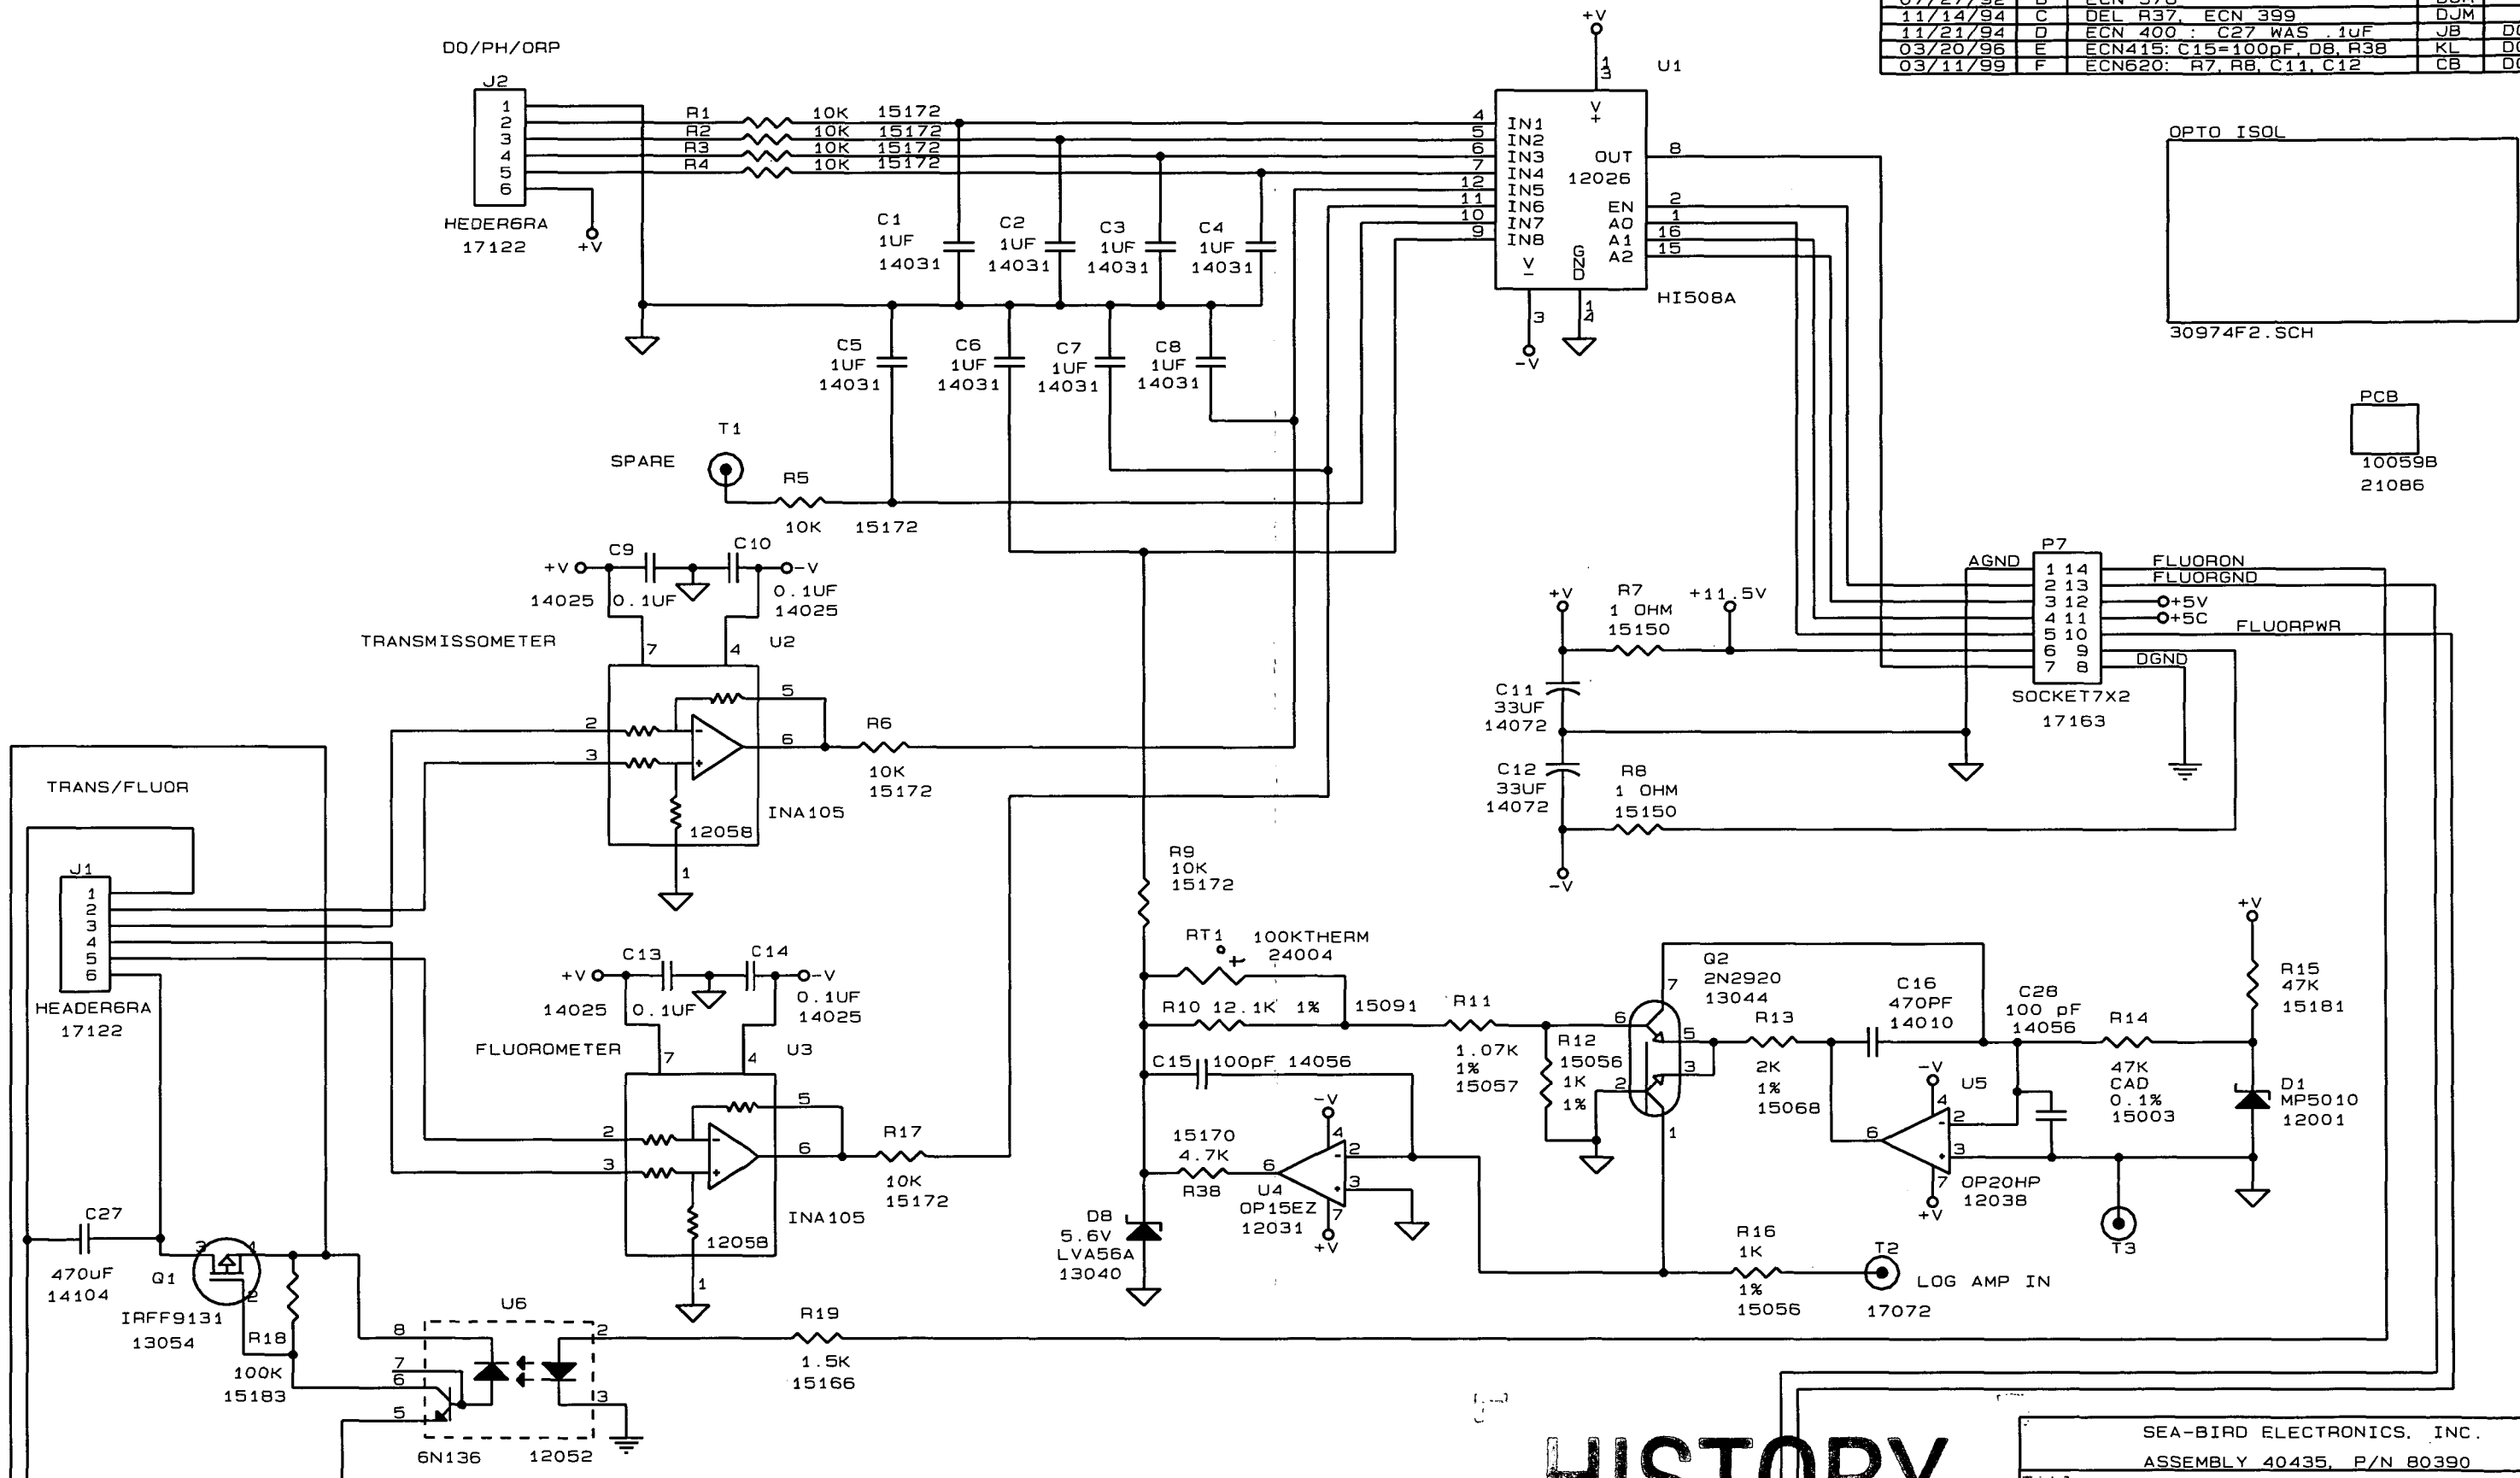

HISTORY

SEA-BIRD ELECTRONICS, INC.		
ASSEMBLY 40435, P/N 80390		
Title	SBE 25 ABOVE BOARD W/OPTO ISOL, 38.4KBUAD	
Size	Document Number	REV
B	30974	F
Date:	March 11, 1999	Sheet 1 of 2

