




17057.8

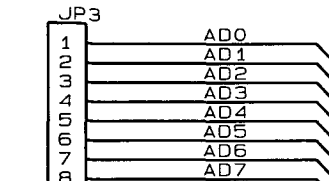


17057.8

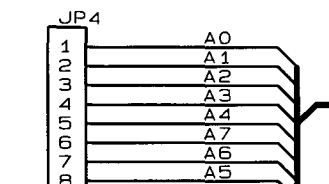

17057.8

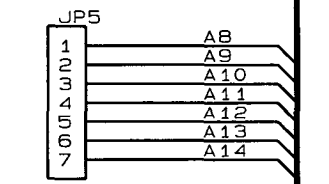


17057.7

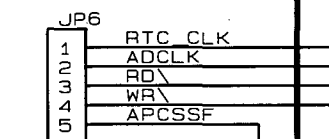

17057.5




17057.3

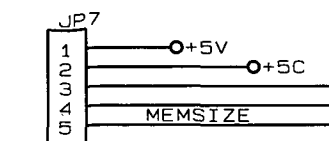


17057.5

CPU, SHEET 2

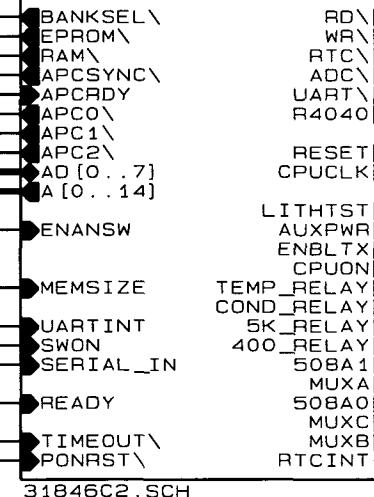


31846C2.SCH

RS232, A/D, TIMEOUT, SHEET 3

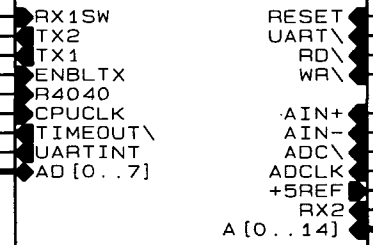


31846C3.SCH

CONTINUOUS POWER, SHEET 4



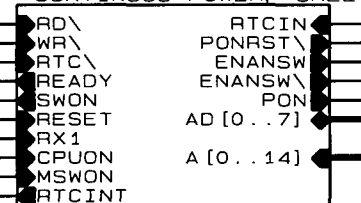


31846C4.SCH

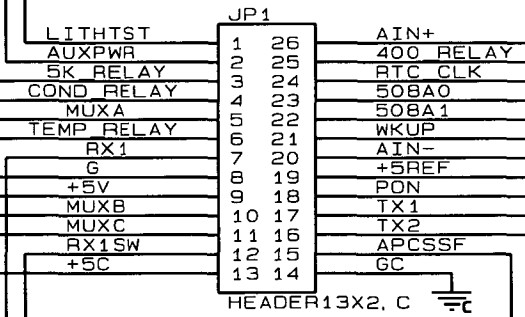

HEADER13X2, C

17059

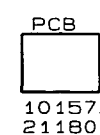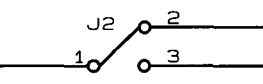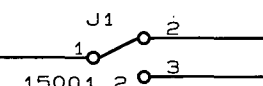

REV C - ECN 499 (1/16/98)
REV B - ECN 493 (12/1/97)
REV A - ECN 458 (6/16/97)

SEA-BIRD ELECTRONICS, INC.		
ASSEMBLY 40803 / 80907		
Title 1MB V3 CPU : SBE 16/19/25		
Size	Document Number	REV
B	31846	C
Date:	January 16, 1998	Sheet 1 of 4

