



| DATE     | SYM | REVISION RECORD           | AUTH  | DB | CK |
|----------|-----|---------------------------|-------|----|----|
| 09/22/90 | B   | ECN 293                   | JB    |    |    |
| 11/17/90 | C   | ECN 306                   | JB    |    |    |
| 07/27/92 | E   | ECN 376                   | DJM   |    |    |
| 11/21/94 | F   | ECN 400, R6 WAS 9.09K     | JB    | DG |    |
| 03/02/95 | G   | ECN404: CHG D16, ADD D21  | JB    | DG |    |
| 12/06/96 | H   | ECN435: CHG R14, 15 TO 1K | PF/JB | DG |    |
| 04/03/97 | I   | ECN454: ADD C56, D22      | JB    | DG |    |
| 10/09/97 | J   | ECN479: PUMP POWER        | JB    | JB |    |
| 03/17/98 | K   | ECN504: PCB REV D         |       | DG |    |
| 03/11/99 | L   | ECN620: R12, R13, C9, C10 | CB    | DG |    |




EXTERNAL PRESSURE

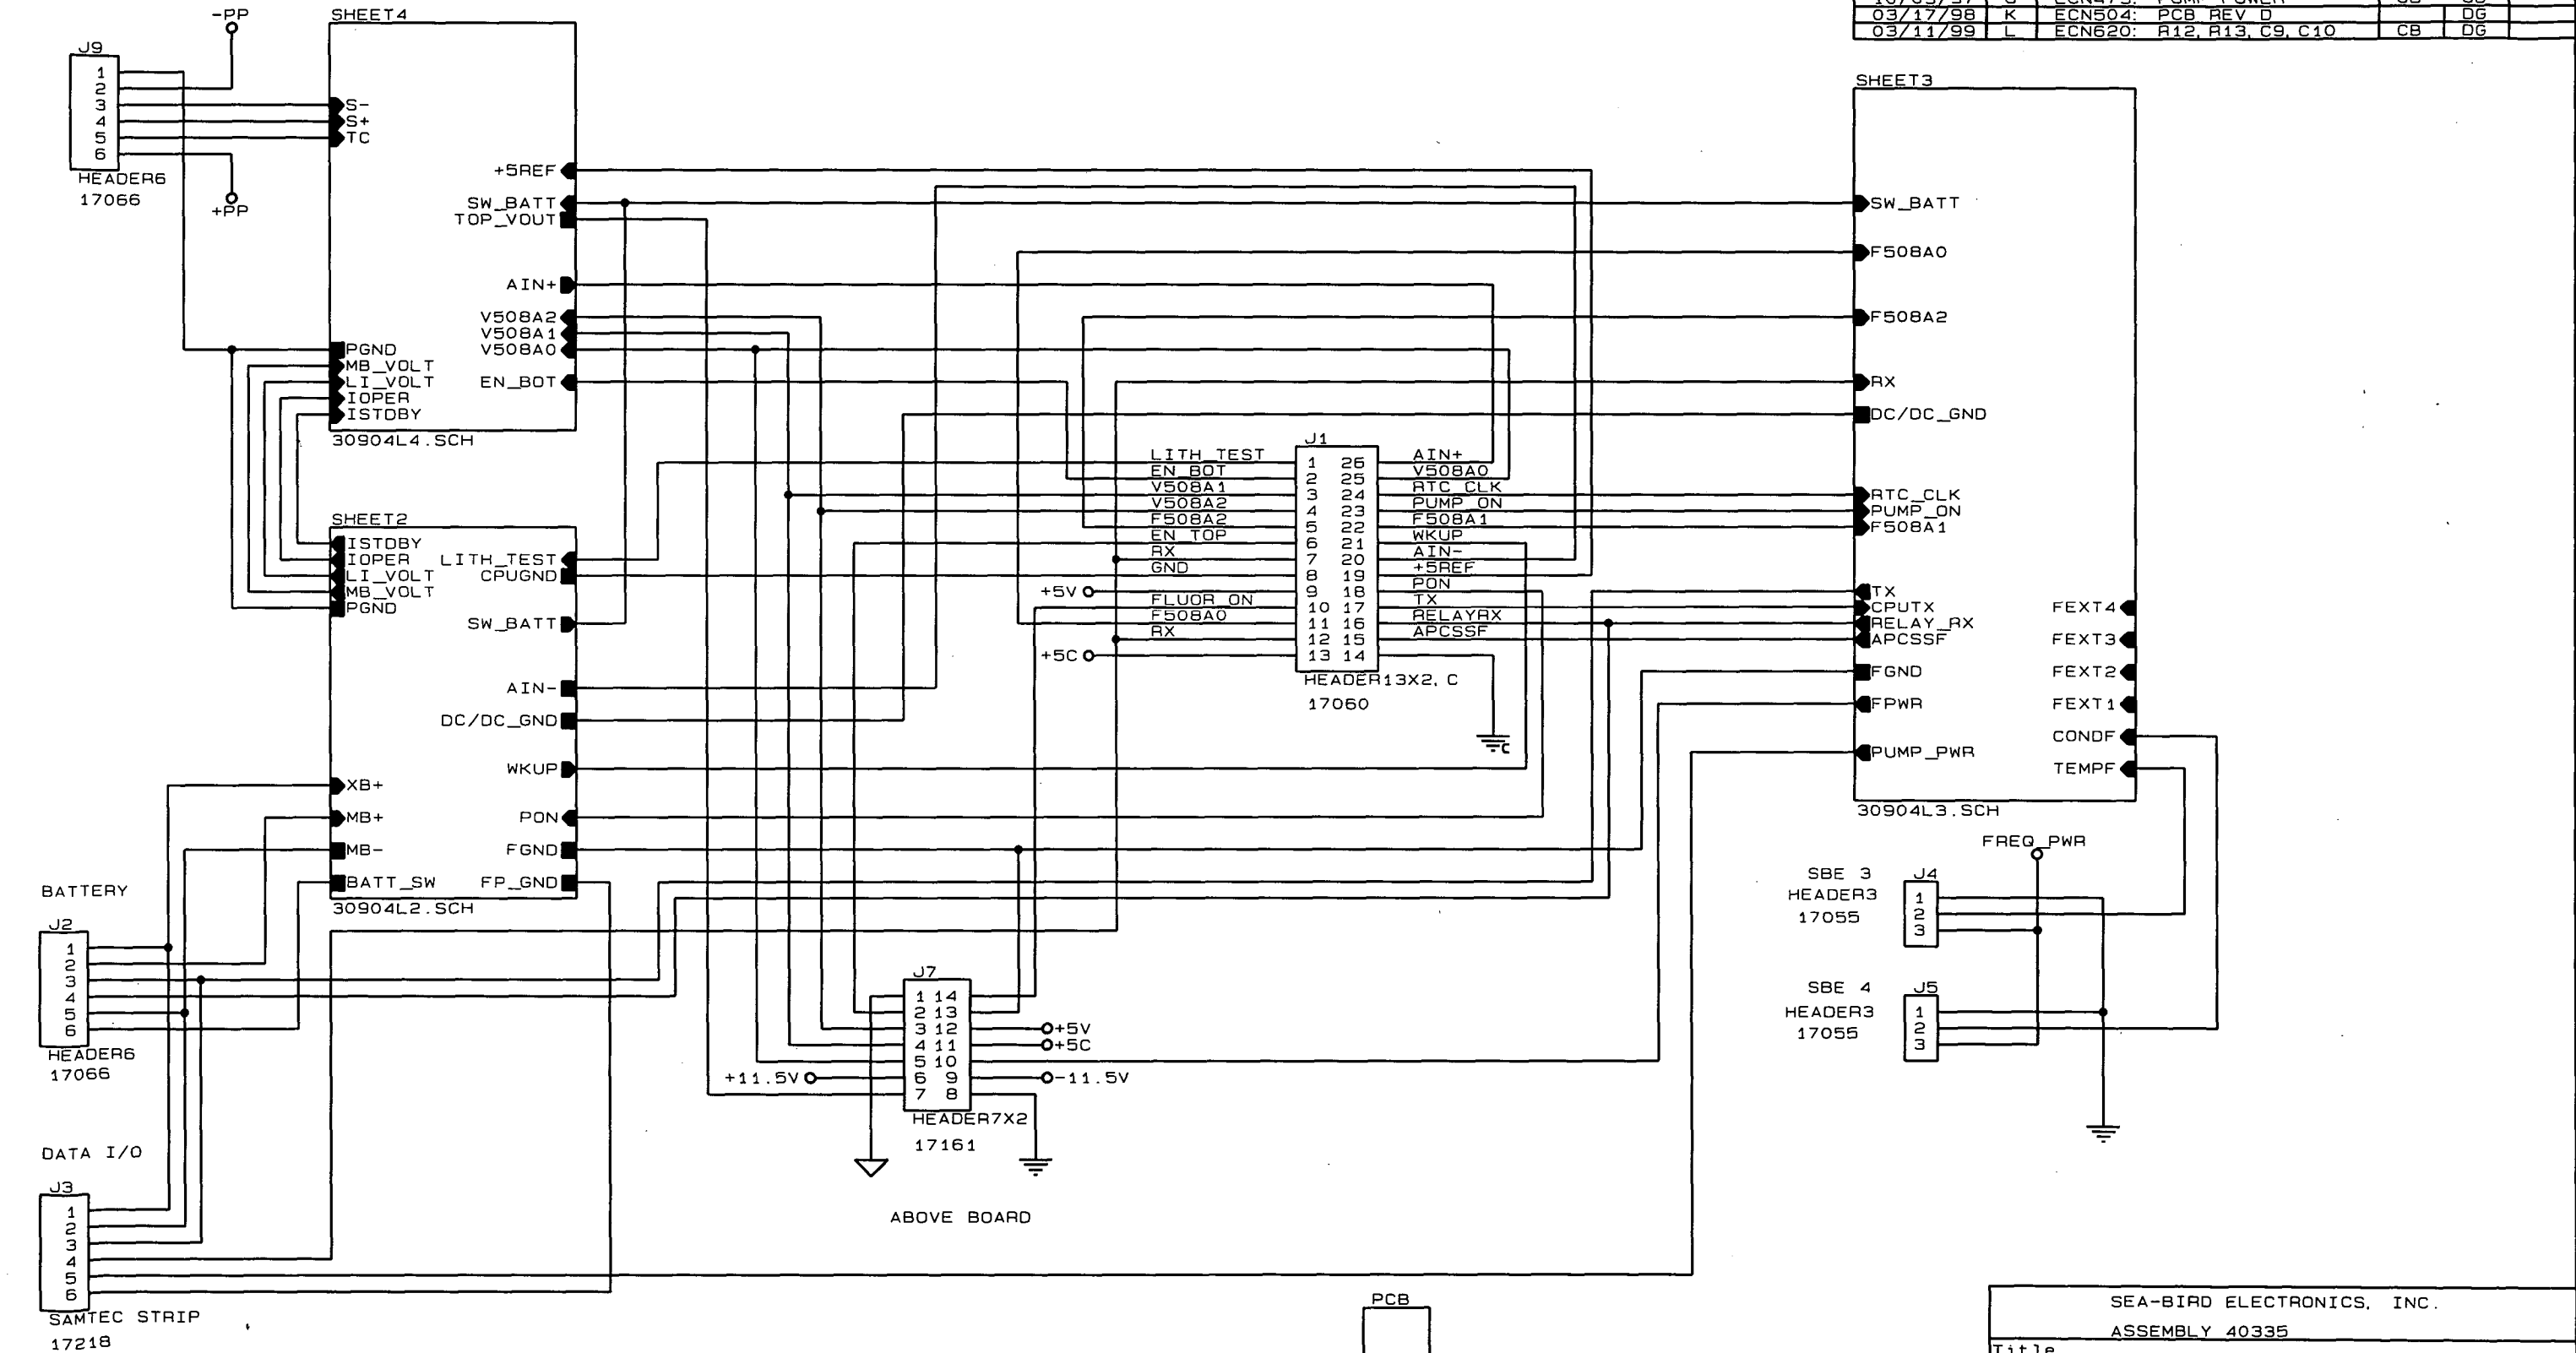

|                                     |                             |  |     |
|-------------------------------------|-----------------------------|--|-----|
| SEA-BIRD ELECTRONICS, INC.          |                             |  |     |
| ASSEMBLY 40335                      |                             |  |     |
| Title                               |                             |  |     |
| SBE 25 INTERFACE, EXTERNAL PRESSURE |                             |  |     |
| Size                                | Document Number             |  | REV |
| B                                   | 30904                       |  | L   |
| Date:                               | March 11, 1999 Sheet 1 of 4 |  |     |


2160

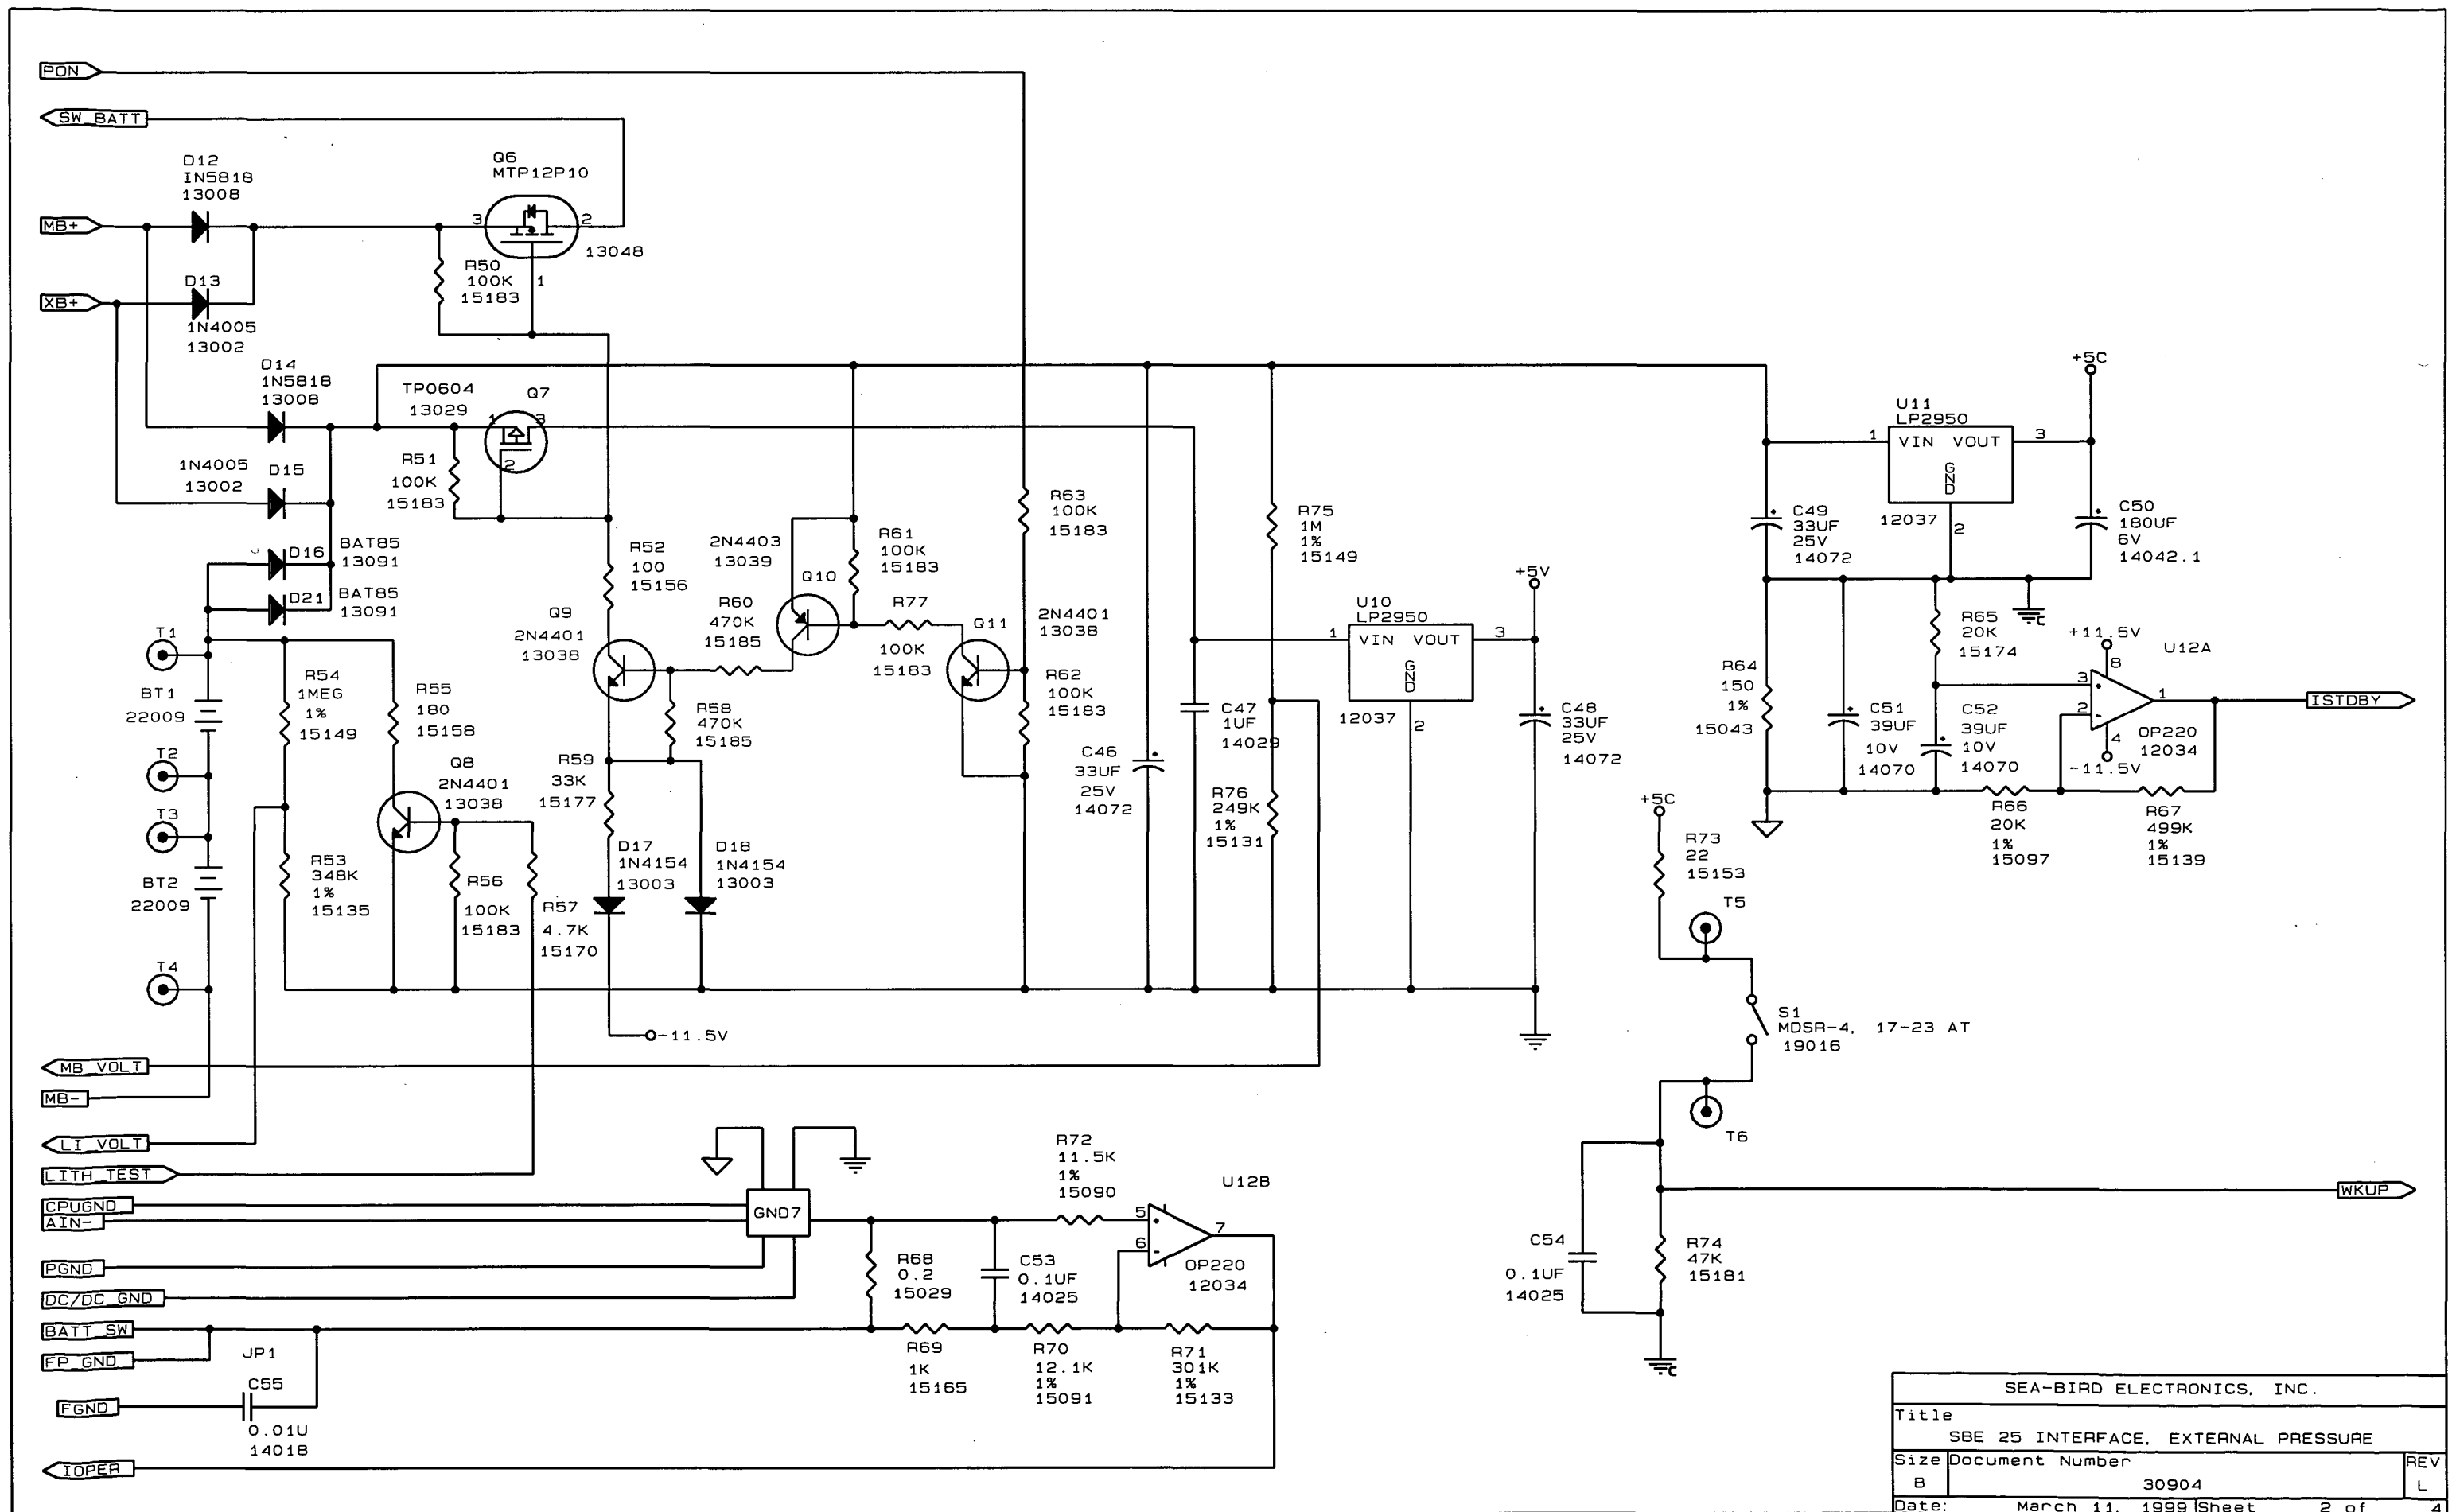

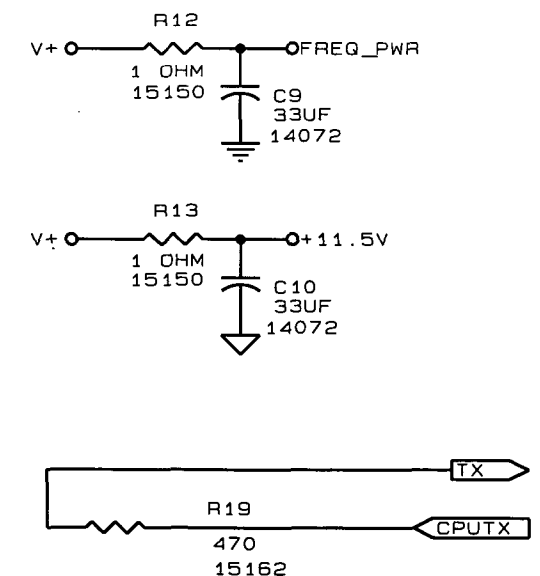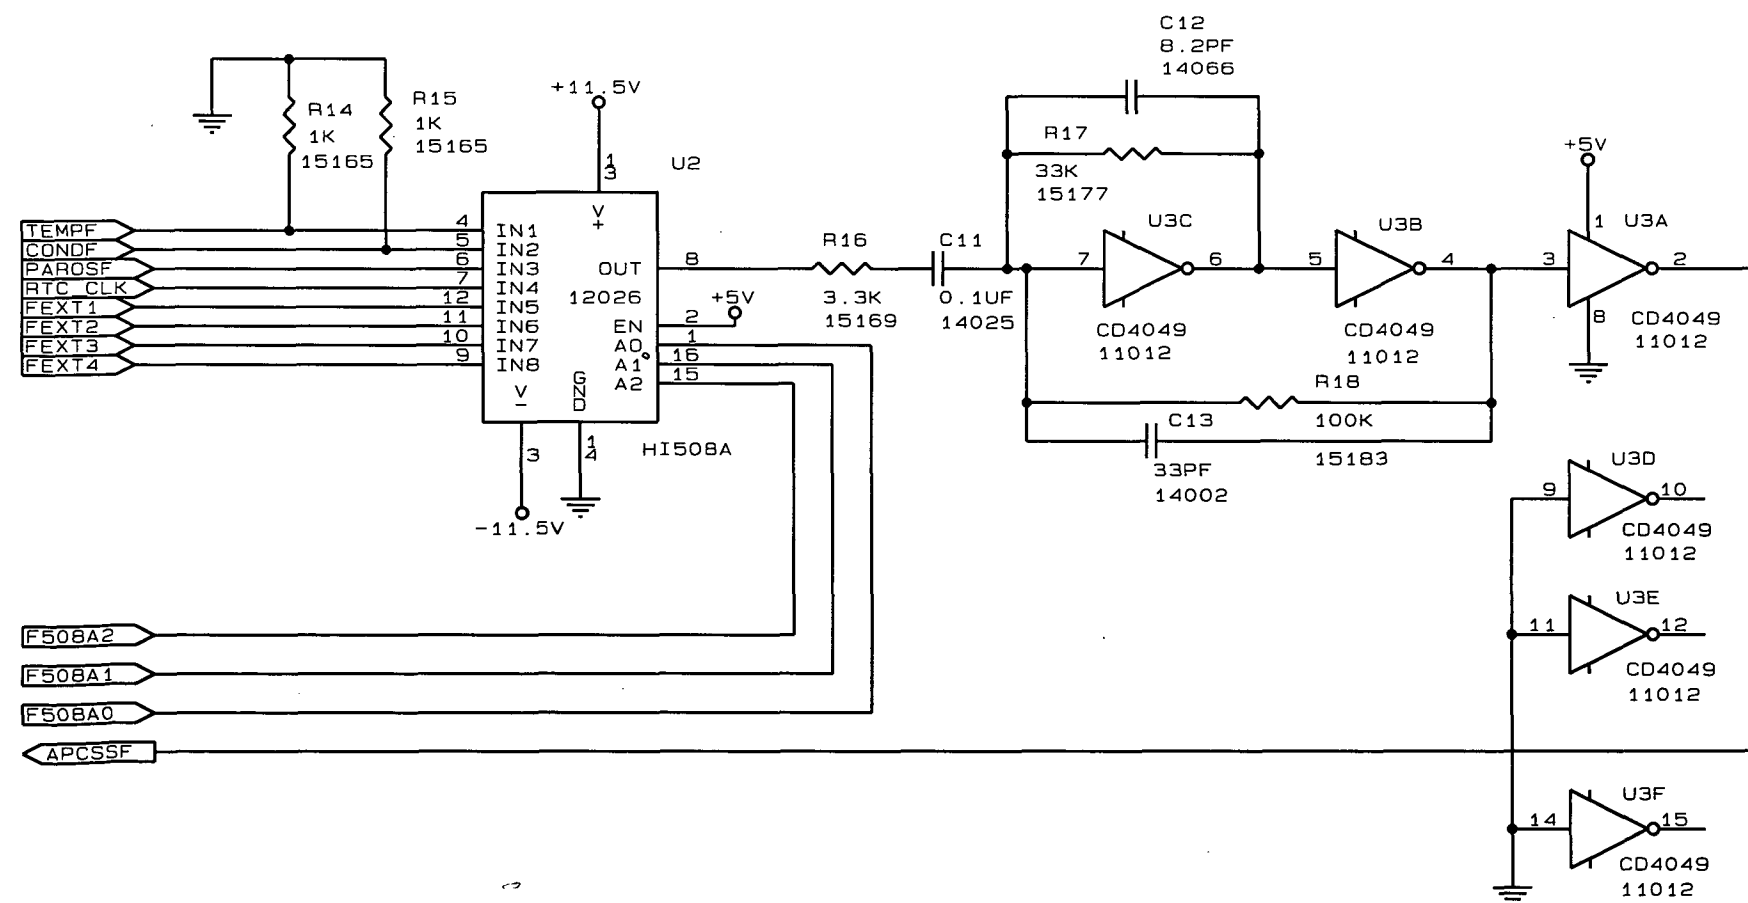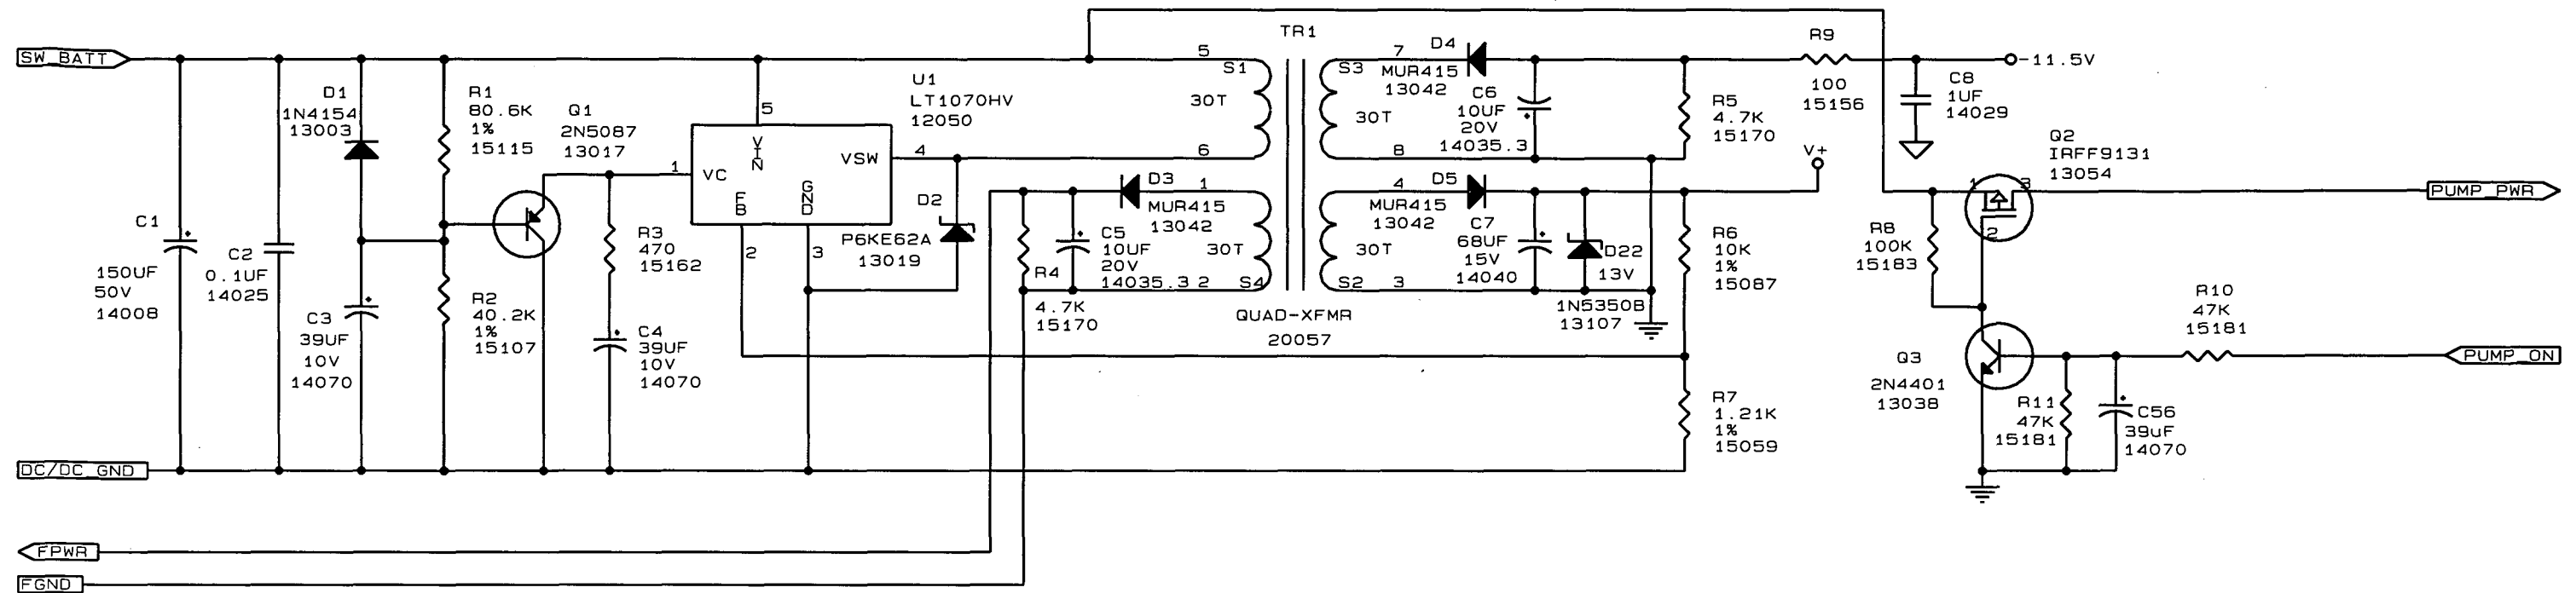

|                                     |                 |       |        |
|-------------------------------------|-----------------|-------|--------|
| SEA-BIRD ELECTRONICS, INC.          |                 |       |        |
| Title                               |                 |       |        |
| SBE 25 INTERFACE, EXTERNAL PRESSURE |                 |       |        |
| Size                                | Document Number | REV   |        |
| B                                   | 30904           | L     |        |
| Date:                               | March 11, 1999  | Sheet | 3 of 4 |

0216

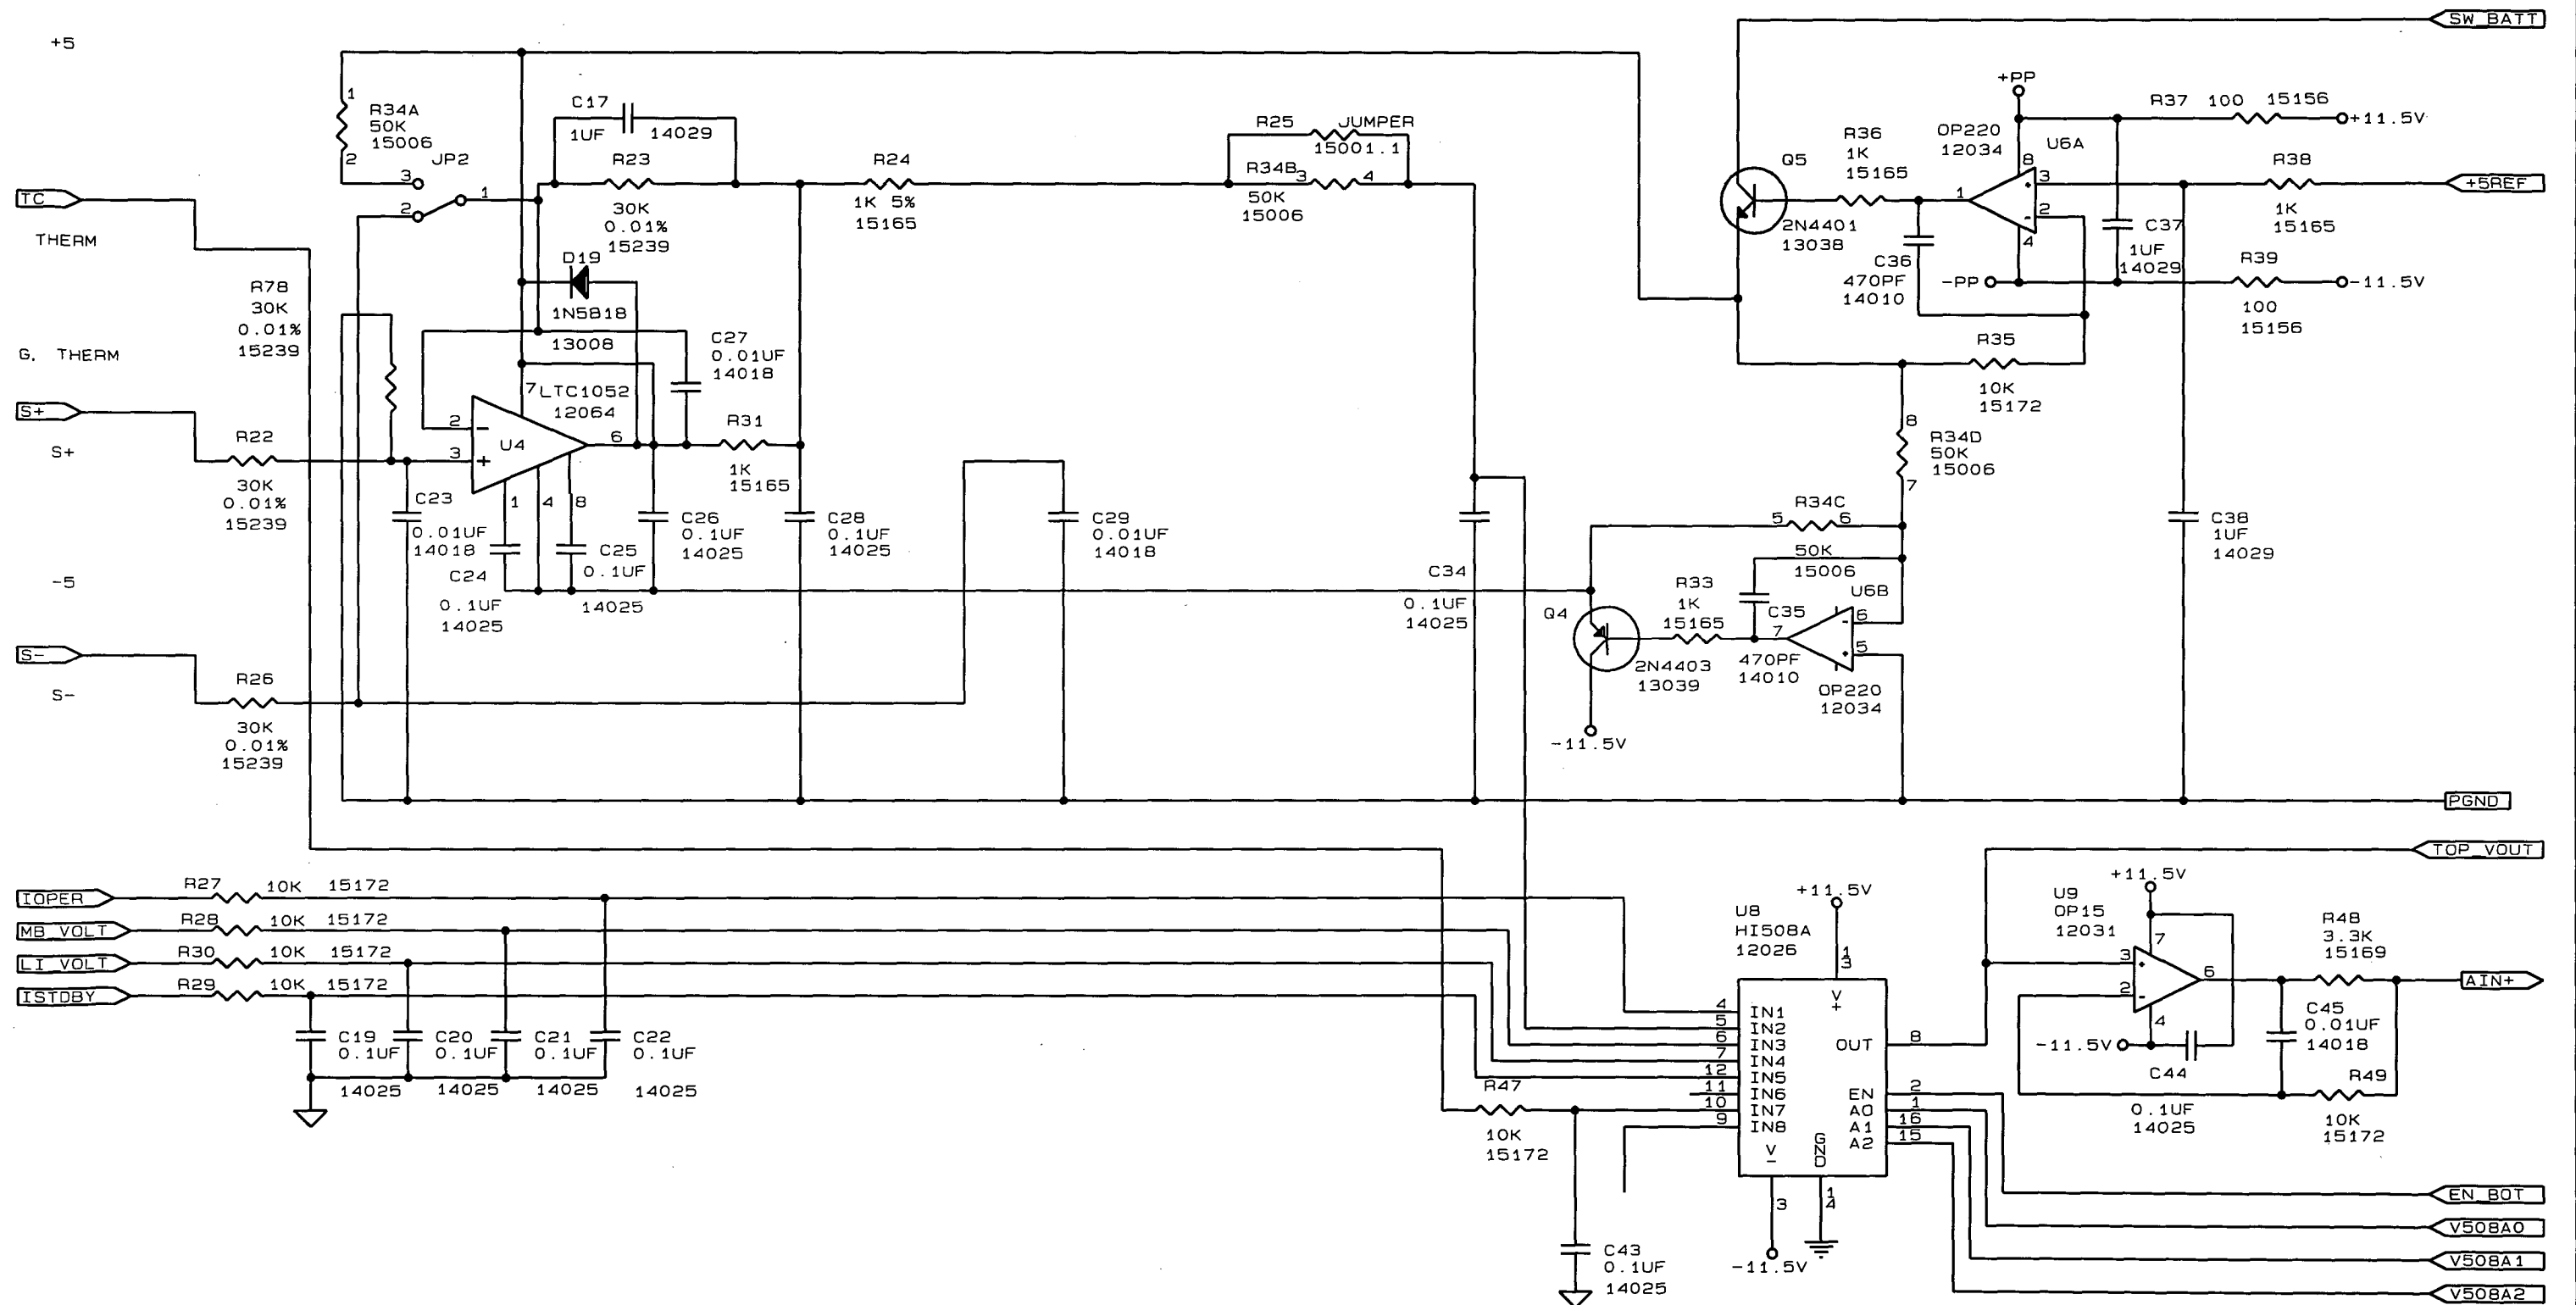

|                                     |                 |       |        |
|-------------------------------------|-----------------|-------|--------|
| SEA-BIRD ELECTRONICS, INC.          |                 |       |        |
| Title                               |                 |       |        |
| SBE 25 INTERFACE, EXTERNAL PRESSURE |                 |       |        |
| Size                                | Document Number | REV   |        |
| B                                   | 30904           | L     |        |
| Date:                               | March 11, 1999  | Sheet | 4 of 4 |

OR16P