


SEA-BIRD ELECTRONICS, INC.		
ASSEMBLY 41230		
Title		
1MB MEMORY, SBE 25: 4HZ, 4800 BAUD, JOB 30868		
Size	Document Number	Rev
B	32743	
Date:	Tuesday, November 26, 2002	Sheet 1 of 3

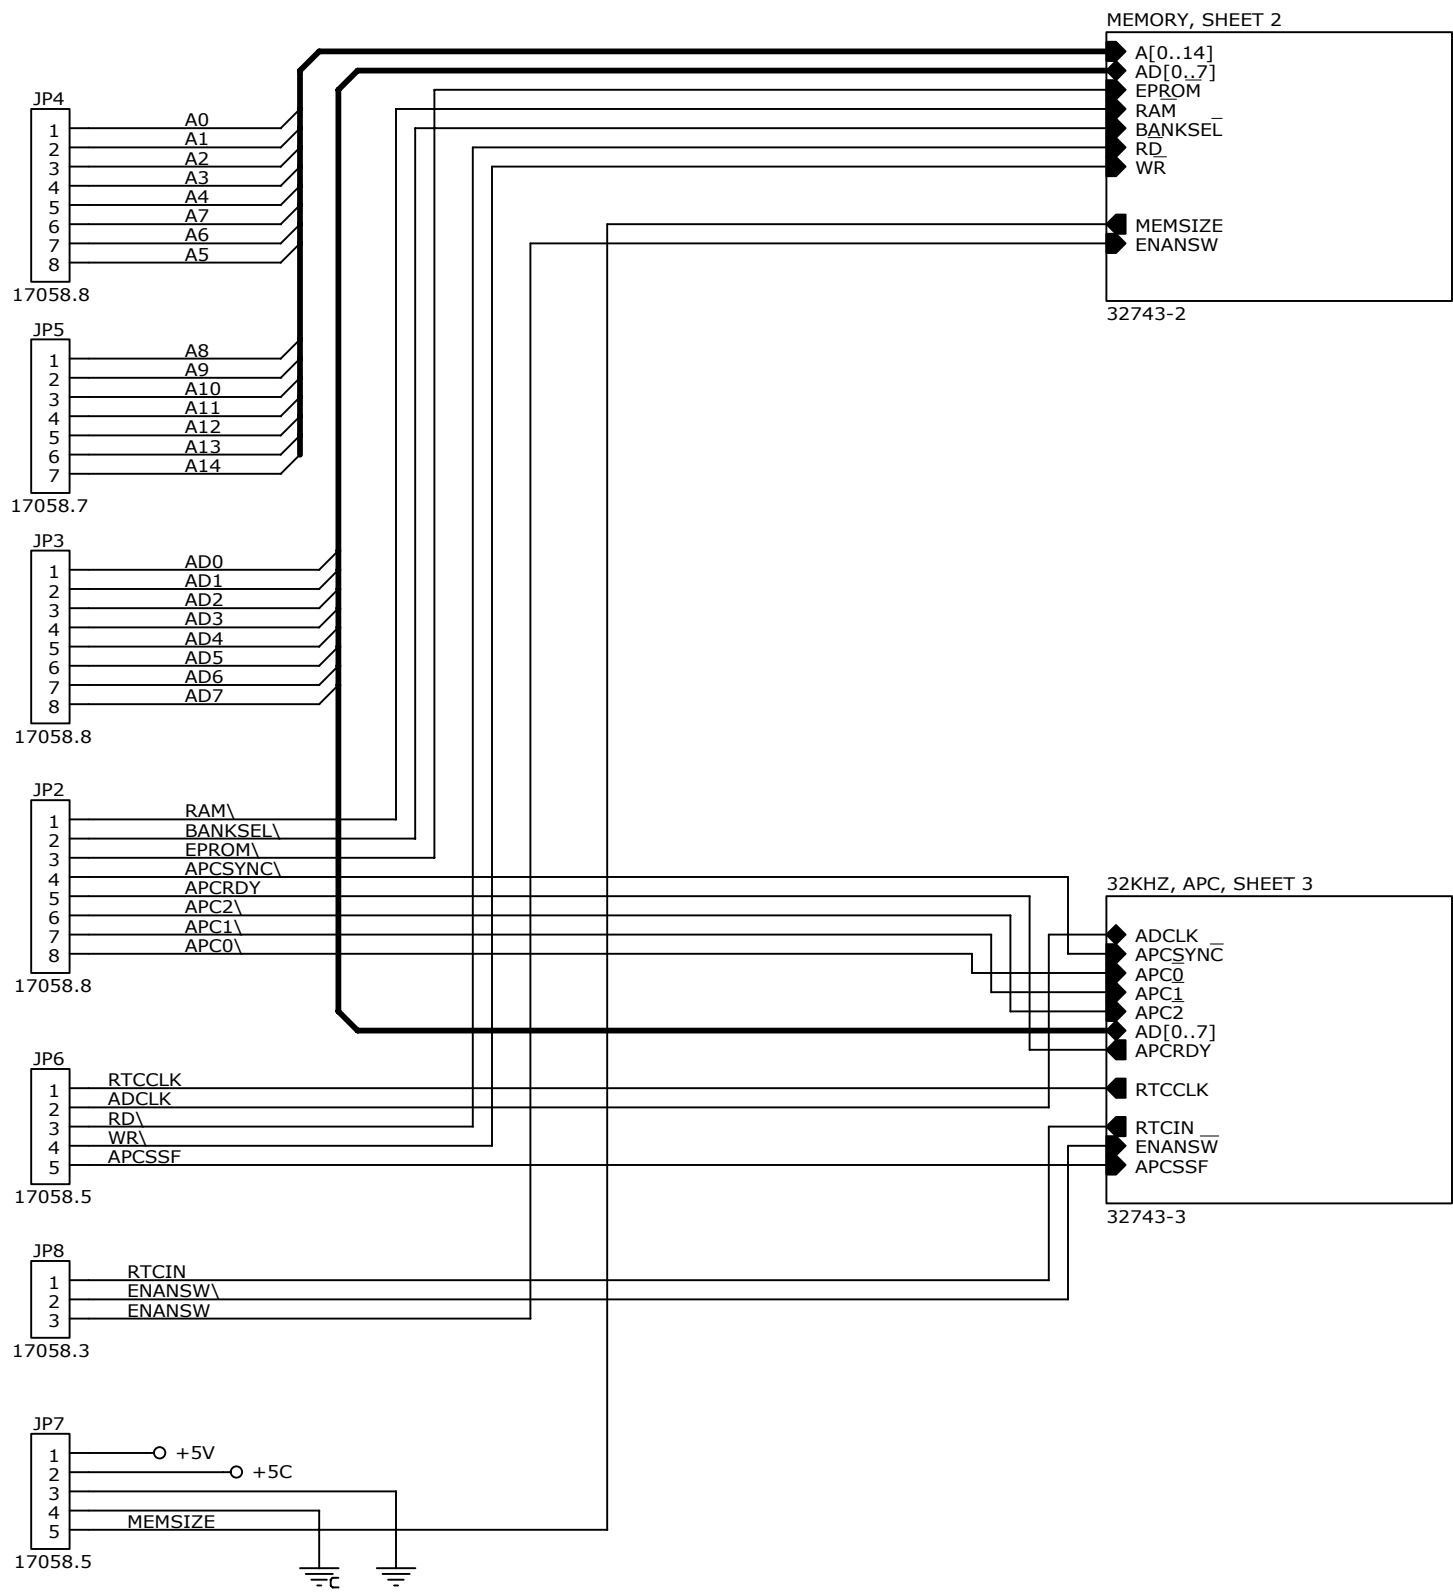