


DATE	SYM	REVISION RECORD	AUTH	DR	CK
07/27/92	B	ECN376	DJM		
11/14/94	C	DEL R37. ECN399	DJM		
11/21/94	D	ECN400: C27 WAS 0.1UF	JB	DG	
03/20/96	E	ECN415: C15=100PF,D8,R38	KL	DG	
03/11/99	F	ECN620: R7,R8,C11,C12	CB	DG	
07/09/99	G	ECN636: PCB REV C		DG	
08/28/06	H	ENC982: CHANGE U4		JK	
01/16/08	J	ECN1154: U5 WAS 12038		JK	

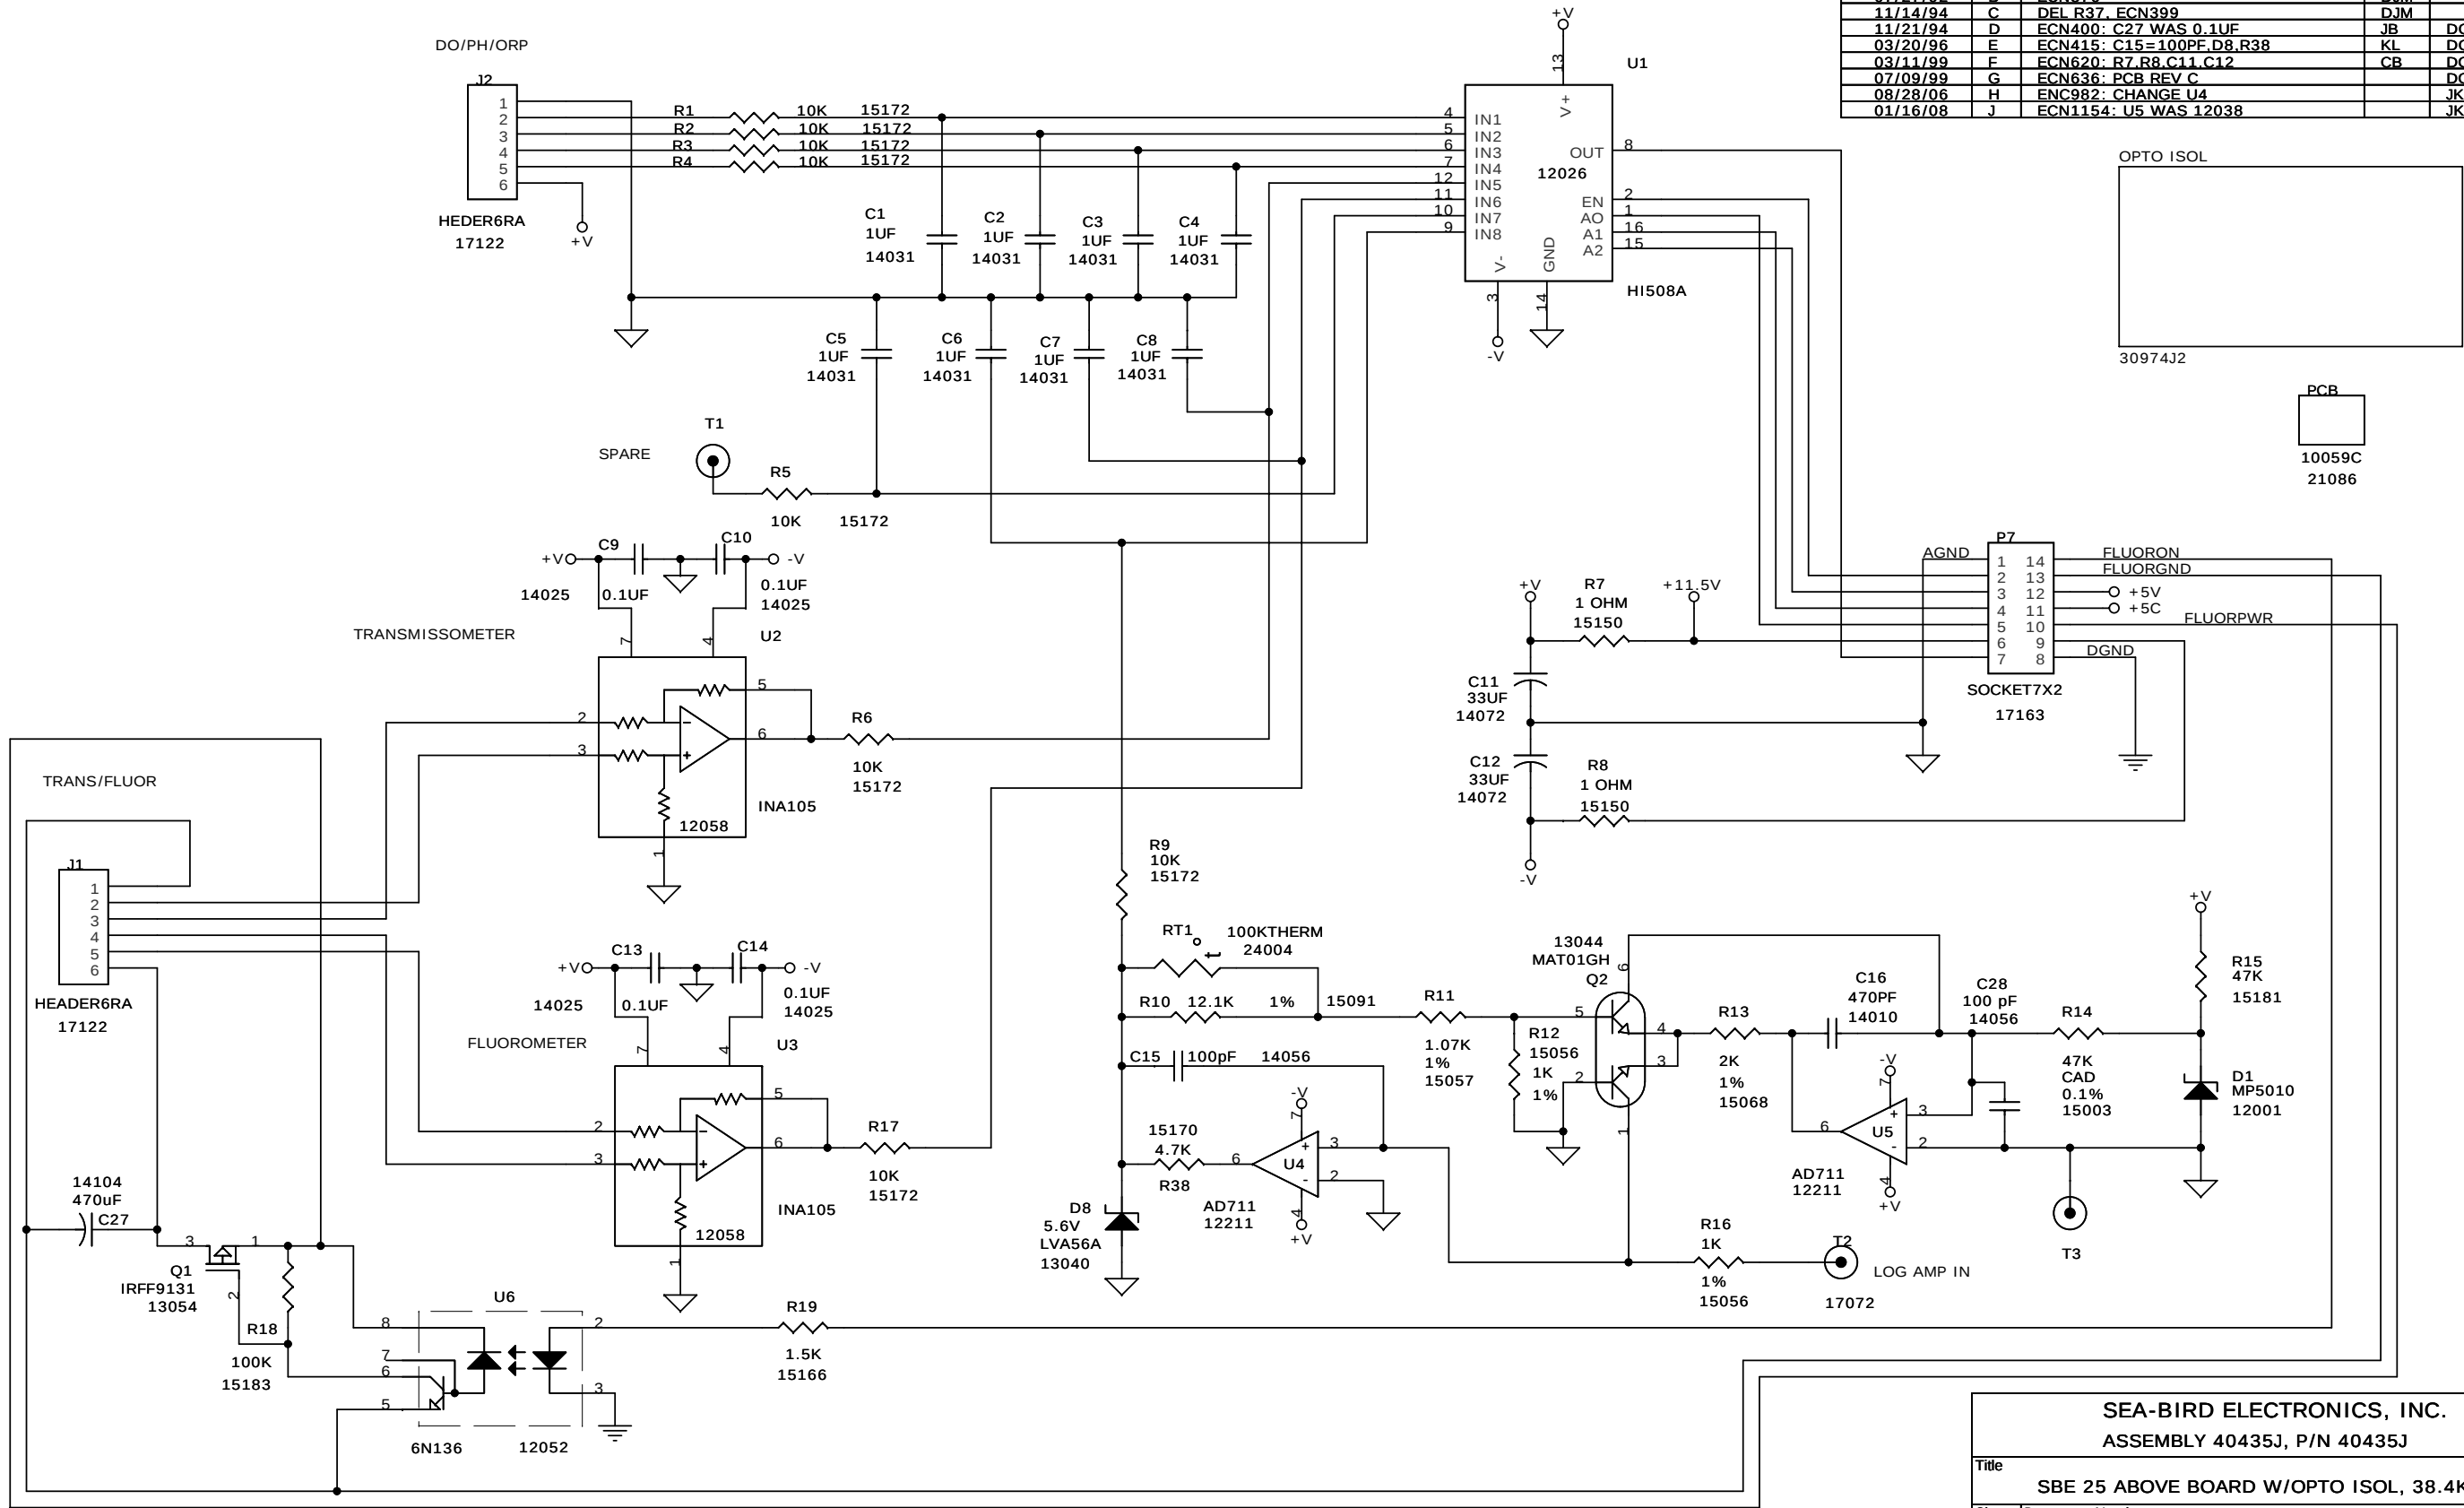

SEA-BIRD ELECTRONICS, INC.			
ASSEMBLY 40435J, P/N 40435J			
Title SBE 25 ABOVE BOARD W/OPTO ISOL, 38.4KBUAD			
Size B	Document Number 30974		Rev J
Date: Wednesday, January 16, 2008		Sheet 1	of 2

