


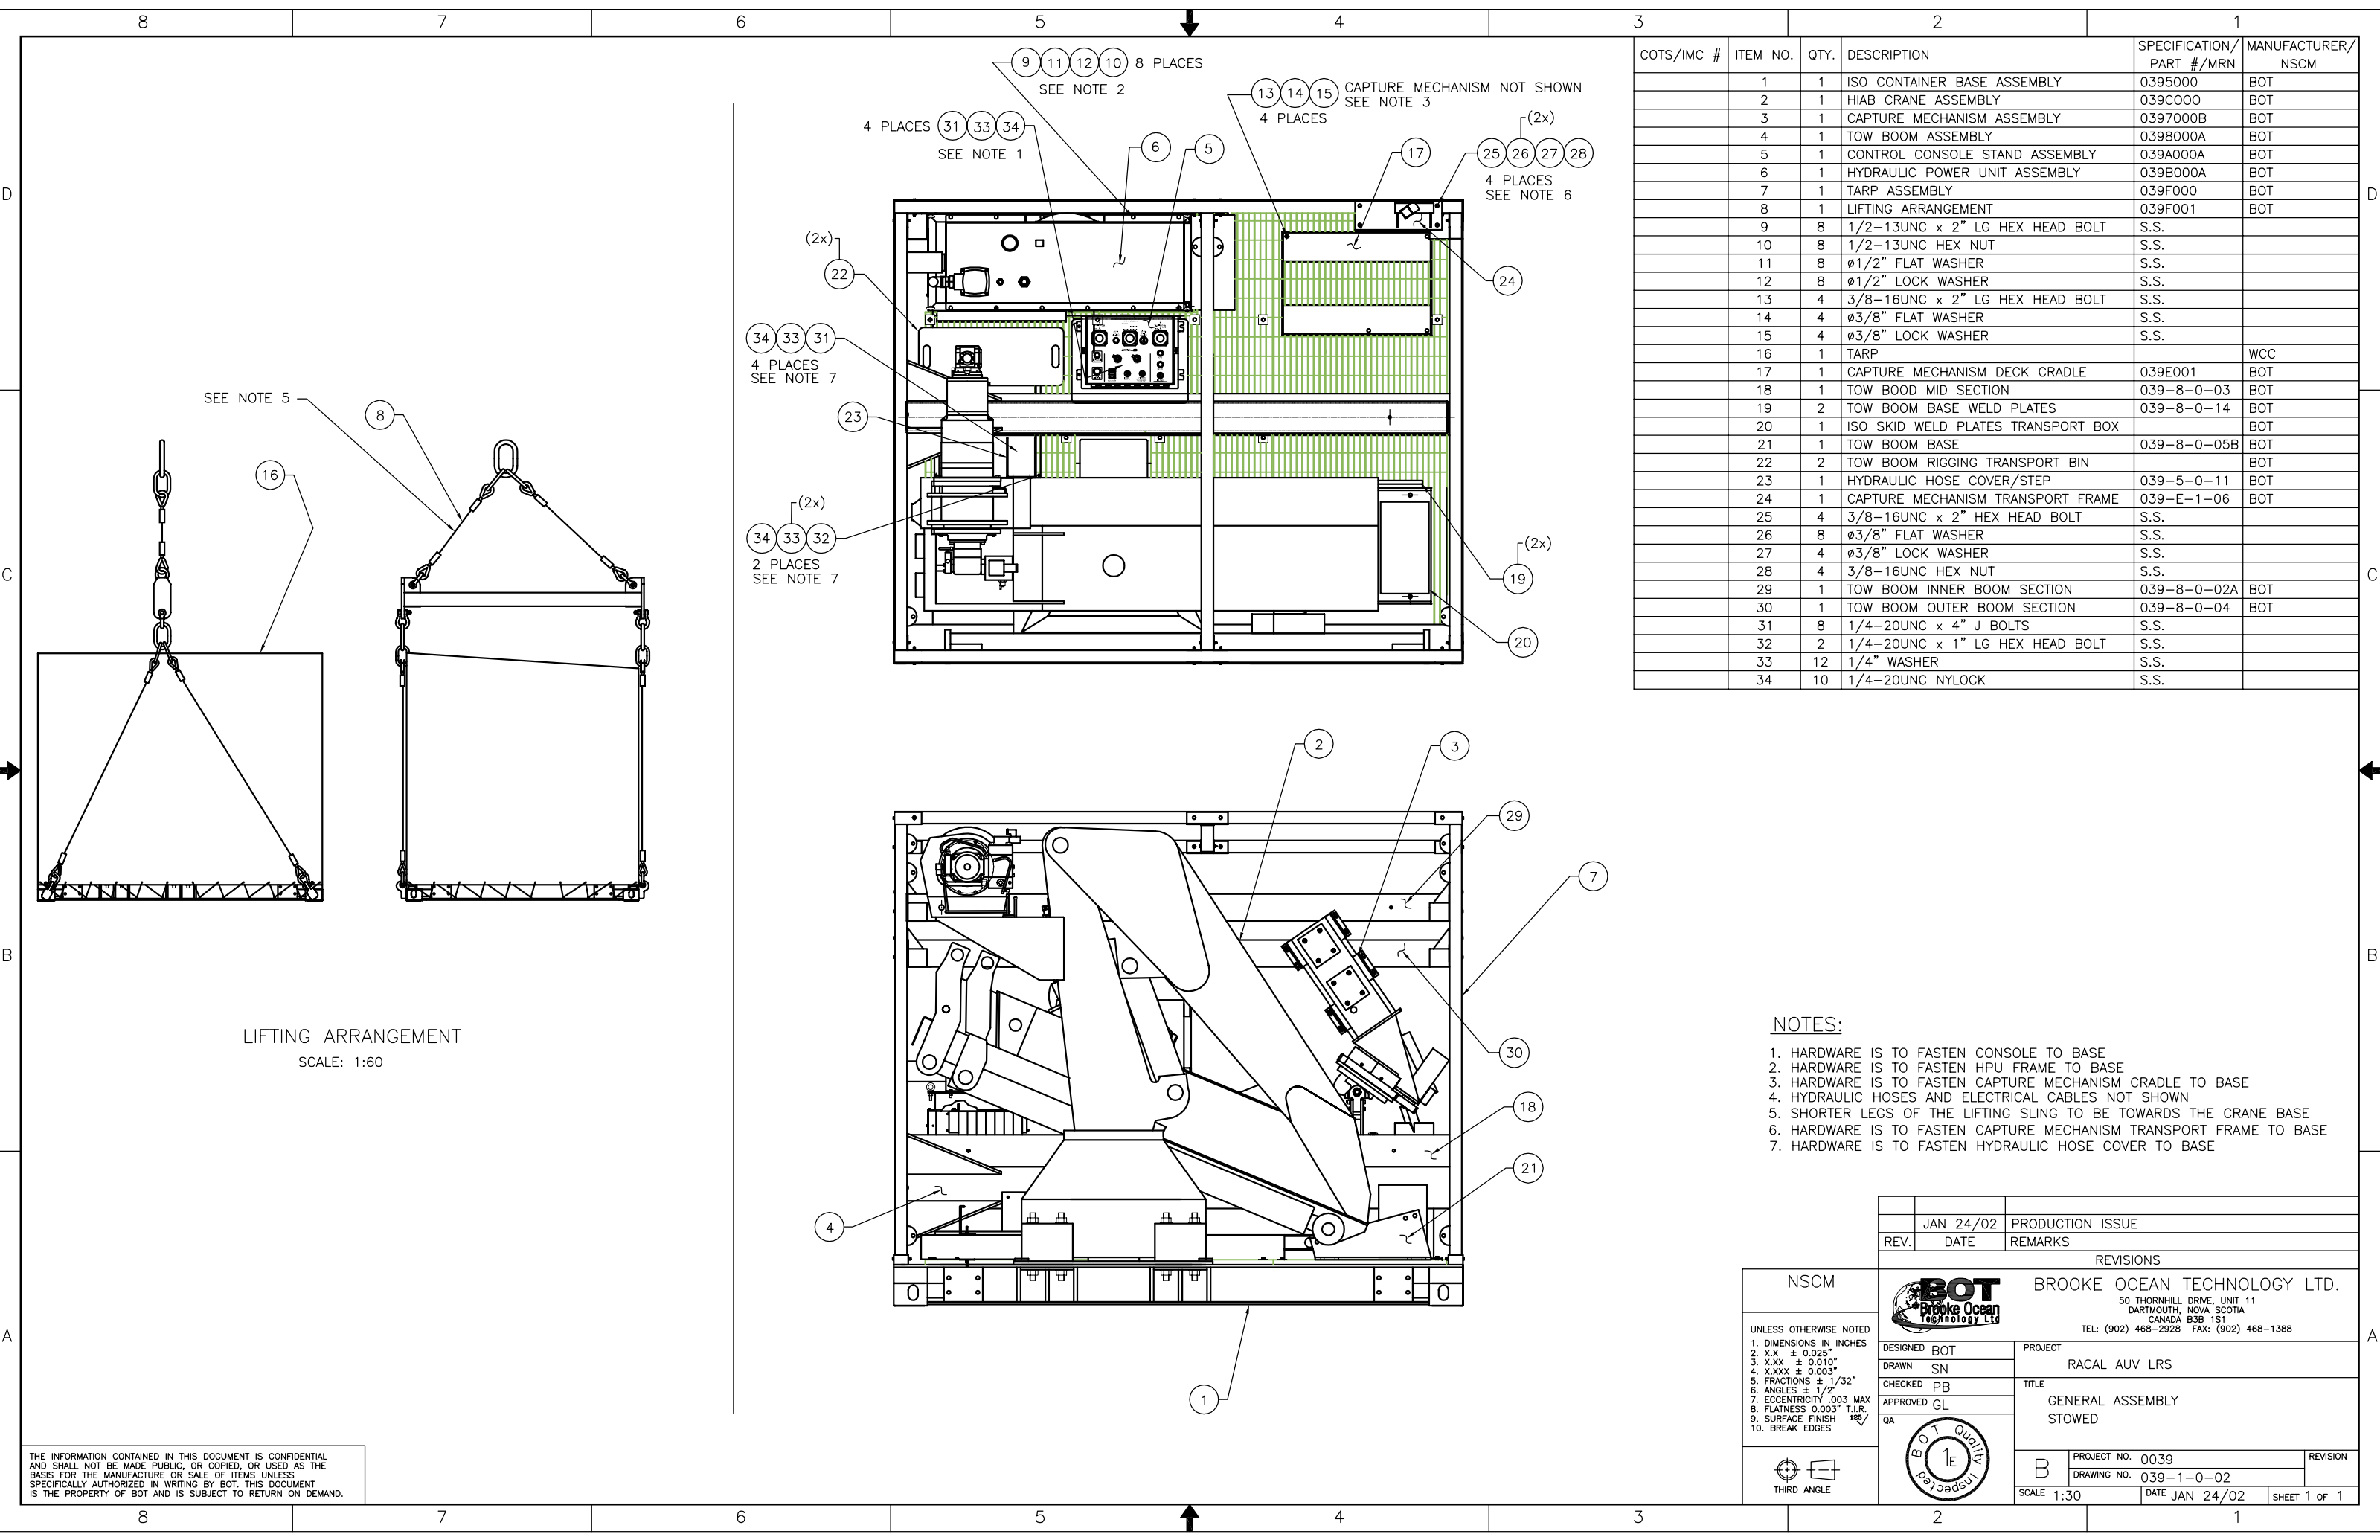

COTS/IMC #	ITEM NO.	QTY.	DESCRIPTION	SPECIFICATION/ PART #/MRN	MANUFACTURER/ NSCM
	1	1	ISO CONTAINER BASE ASSEMBLY	0395000	BOT
	2	1	HIAB CRANE ASSEMBLY	039C000	BOT
	3	1	CAPTURE MECHANISM ASSEMBLY	0397000B	BOT
	4	1	TOW BOOM ASSEMBLY	0398000A	BOT
	5	1	CONTROL CONSOLE STAND ASSEMBLY	039A000A	BOT
	6	1	HYDRAULIC POWER UNIT ASSEMBLY	039B000A	BOT
	7	1	TARP ASSEMBLY	039F000	BOT
	8	1	LIFTING ARRANGEMENT	039F001	BOT
	9	8	1/2-13UNC x 2" LG HEX HEAD BOLT	S.S.	
	10	8	1/2-13UNC HEX NUT	S.S.	
	11	8	Ø1/2" FLAT WASHER	S.S.	
	12	8	Ø1/2" LOCK WASHER	S.S.	
	13	4	3/8-16UNC x 2" LG HEX HEAD BOLT	S.S.	
	14	4	Ø3/8" FLAT WASHER	S.S.	
	15	4	Ø3/8" LOCK WASHER	S.S.	
	16	1	TARP		WCC
	17	1	CAPTURE MECHANISM DECK CRADLE	039E001	BOT
	18	1	TOW BOOD MID SECTION	039-8-0-03	BOT
	19	2	TOW BOOM BASE WELD PLATES	039-8-0-14	BOT
	20	1	ISO SKID WELD PLATES TRANSPORT BOX		BOT
	21	1	TOW BOOM BASE	039-8-0-05B	BOT
	22	2	TOW BOOM RIGGING TRANSPORT BIN		BOT
	23	1	HYDRAULIC HOSE COVER/STEP	039-5-0-11	BOT
	24	1	CAPTURE MECHANISM TRANSPORT FRAME	039-E-1-06	BOT
	25	4	3/8-16UNC x 2" HEX HEAD BOLT	S.S.	
	26	8	Ø3/8" FLAT WASHER	S.S.	
	27	4	Ø3/8" LOCK WASHER	S.S.	
	28	4	3/8-16UNC HEX NUT	S.S.	
	29	1	TOW BOOM INNER BOOM SECTION	039-8-0-02A	BOT
	30	1	TOW BOOM OUTER BOOM SECTION	039-8-0-04	BOT
	31	8	1/4-20UNC x 4" J BOLTS	S.S.	
	32	2	1/4-20UNC x 1" LG HEX HEAD BOLT	S.S.	
	33	12	1/4" WASHER	S.S.	
	34	10	1/4-20UNC NYLOCK	S.S.	

- NOTES:
1. HARDWARE IS TO FASTEN CONSOLE TO BASE
 2. HARDWARE IS TO FASTEN HPU FRAME TO BASE
 3. HARDWARE IS TO FASTEN CAPTURE MECHANISM CRADLE TO BASE
 4. HYDRAULIC HOSES AND ELECTRICAL CABLES NOT SHOWN
 5. SHORTER LEGS OF THE LIFTING SLING TO BE TOWARDS THE CRANE BASE
 6. HARDWARE IS TO FASTEN CAPTURE MECHANISM TRANSPORT FRAME TO BASE
 7. HARDWARE IS TO FASTEN HYDRAULIC HOSE COVER TO BASE

NSCM

UNLESS OTHERWISE NOTED
1. DIMENSIONS IN INCHES
2. X.X ± 0.025"
3. X.XX ± 0.010"
4. X.XXX ± 0.003"
5. FRACTIONS ± 1/32"
6. ANGLES ± 1/2°
7. ECCENTRICITY .003 MAX
8. FLATNESS 0.003" T.I.R.
9. SURFACE FINISH 125/
10. BREAK EDGES

THIRD ANGLE

DESIGNED BOT	PROJECT
DRAWN SN	RACAL AUV LRS
CHECKED PB	TITLE
APPROVED GL	GENERAL ASSEMBLY
QA	STOWED

B

PROJECT NO. 0039
DRAWING NO. 039-1-0-02

REVISION

SCALE 1:30
DATE JAN 24/02
SHEET 1 OF 1

THE INFORMATION CONTAINED IN THIS DOCUMENT IS CONFIDENTIAL AND SHALL NOT BE MADE PUBLIC, OR COPIED, OR USED AS THE BASIS FOR THE MANUFACTURE OR SALE OF ITEMS UNLESS SPECIFICALLY AUTHORIZED IN WRITING BY BOT. THIS DOCUMENT IS THE PROPERTY OF BOT AND IS SUBJECT TO RETURN ON DEMAND.