


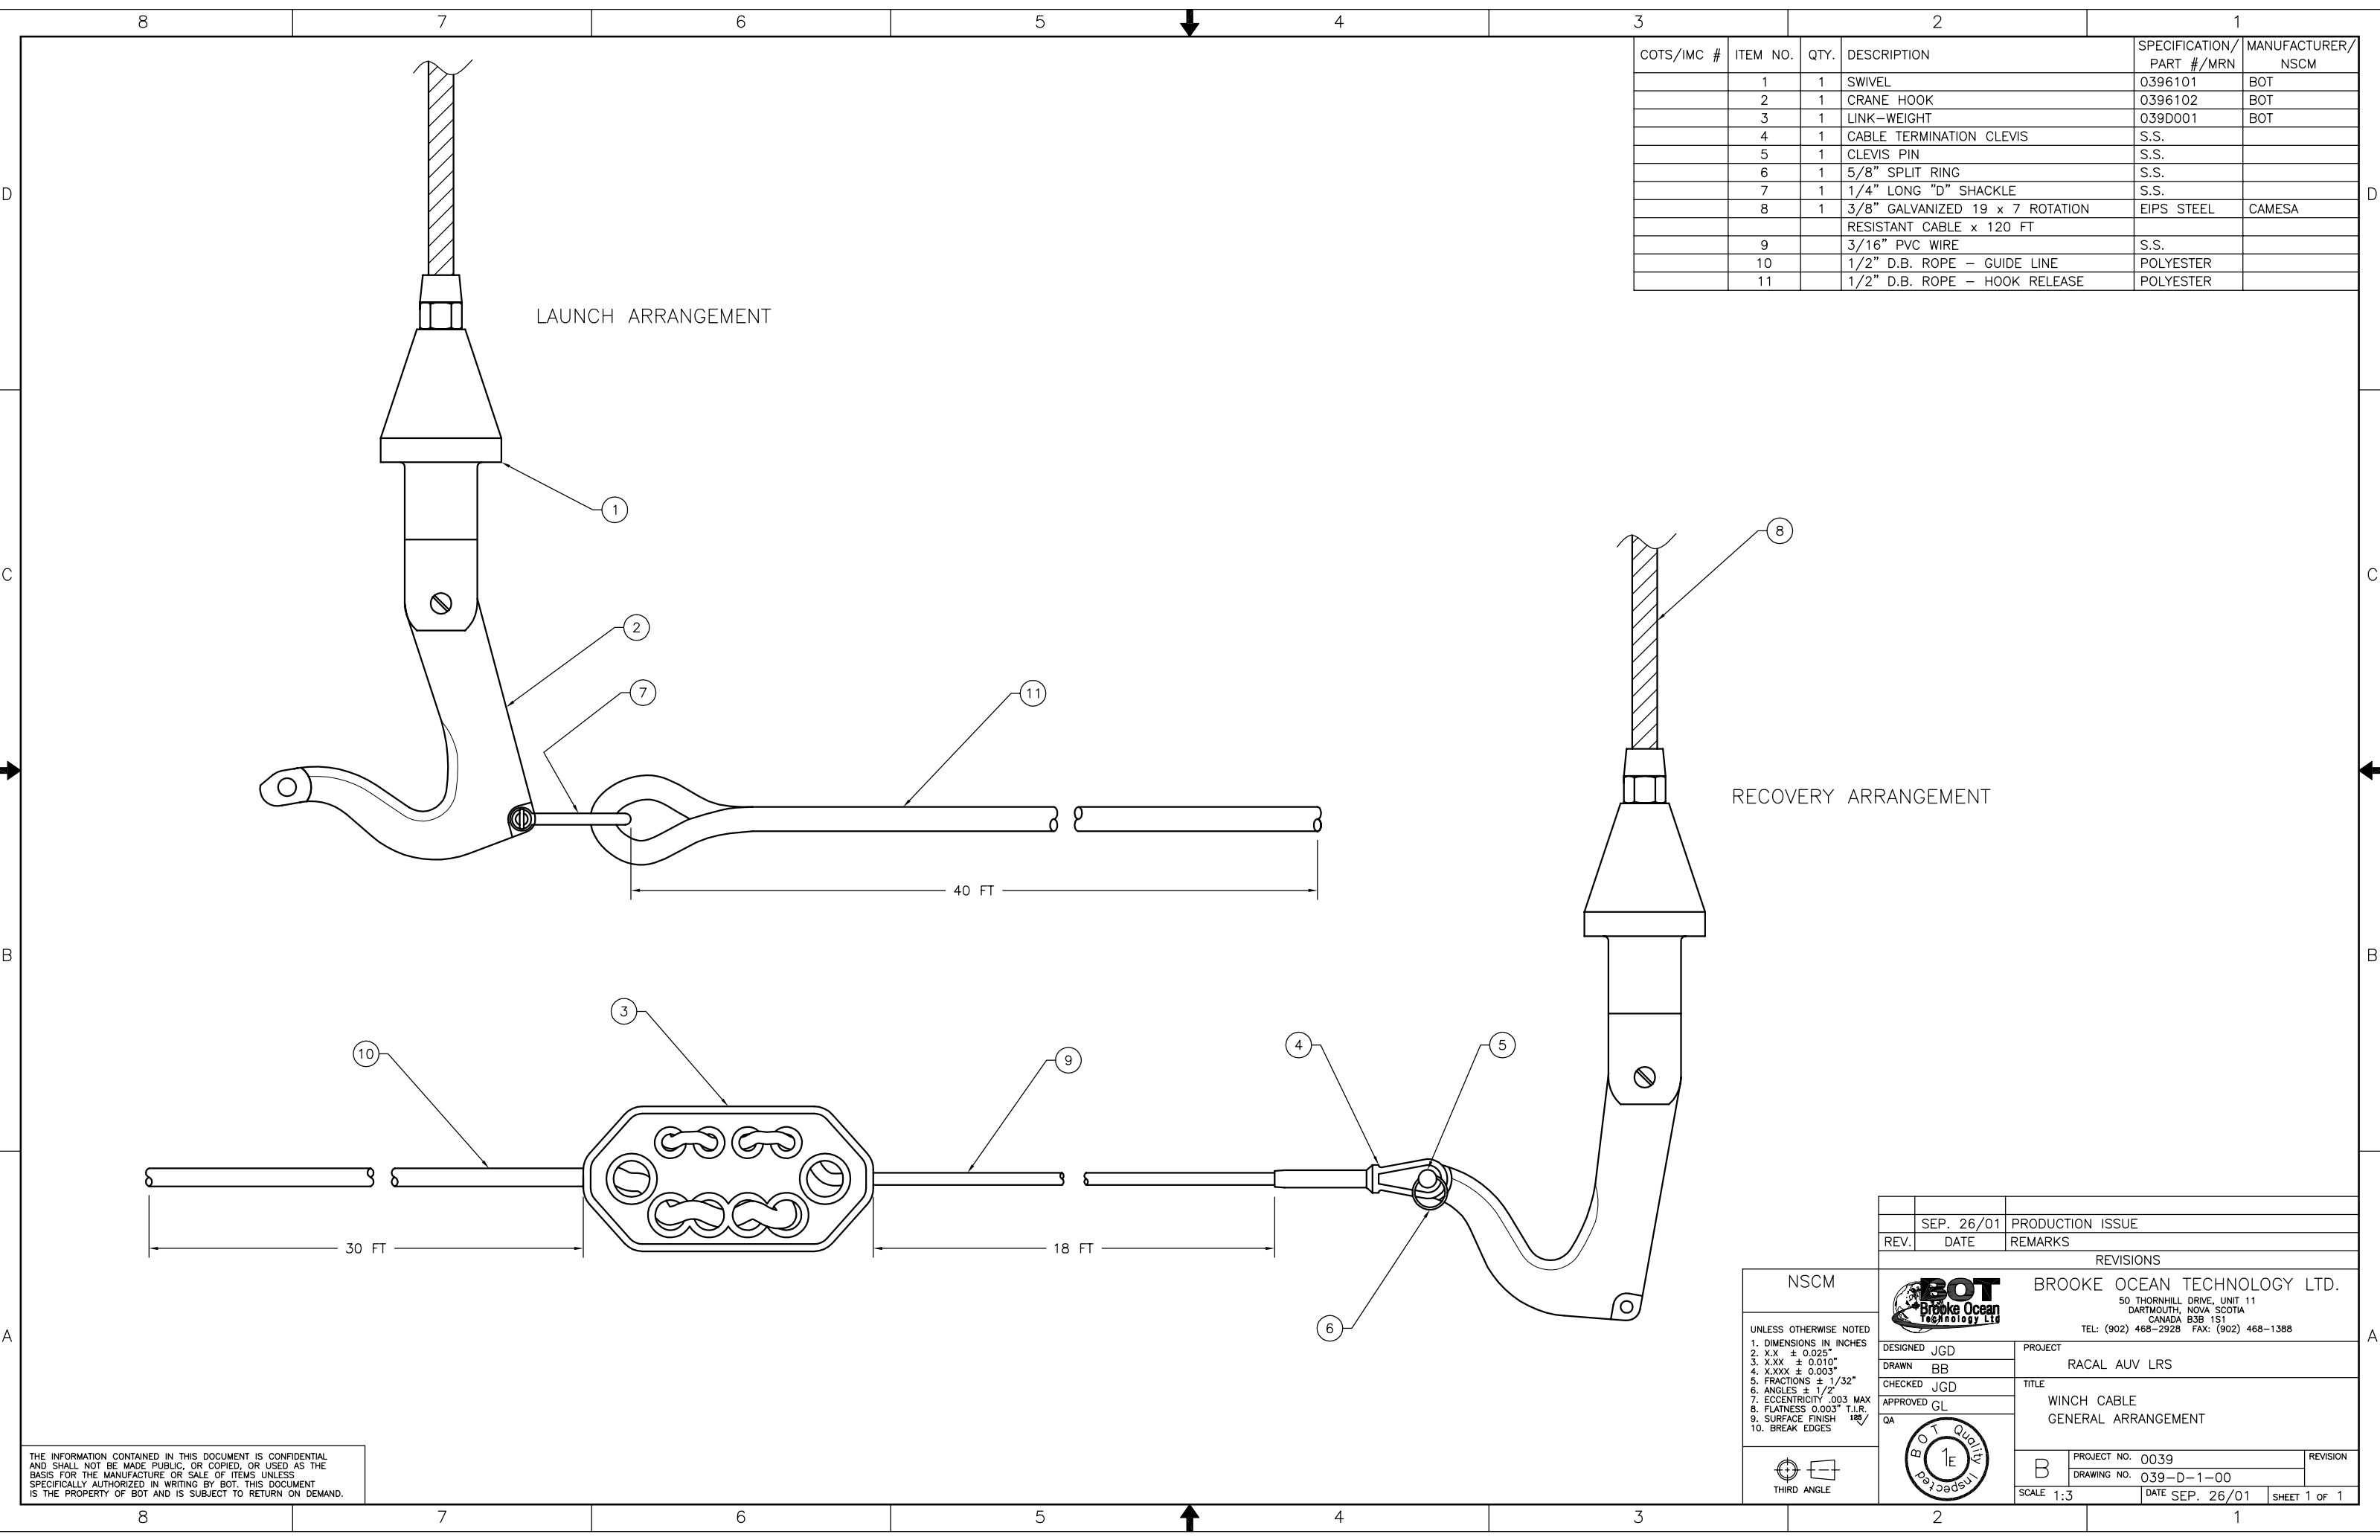

COTS/IMC #	ITEM NO.	QTY.	DESCRIPTION	SPECIFICATION/ PART #/MRN	MANUFACTURER/ NSCM
	1	1	SWIVEL	0396101	BOT
	2	1	CRANE HOOK	0396102	BOT
	3	1	LINK-WEIGHT	039D001	BOT
	4	1	CABLE TERMINATION CLEVIS	S.S.	
	5	1	CLEVIS PIN	S.S.	
	6	1	5/8" SPLIT RING	S.S.	
	7	1	1/4" LONG "D" SHACKLE	S.S.	
	8	1	3/8" GALVANIZED 19 x 7 ROTATION	EIPS STEEL	CAMESA
			RESISTANT CABLE x 120 FT		
	9		3/16" PVC WIRE	S.S.	
	10		1/2" D.B. ROPE - GUIDE LINE	POLYESTER	
	11		1/2" D.B. ROPE - HOOK RELEASE	POLYESTER	

THE INFORMATION CONTAINED IN THIS DOCUMENT IS CONFIDENTIAL AND SHALL NOT BE MADE PUBLIC, OR COPIED, OR USED AS THE BASIS FOR THE MANUFACTURE OR SALE OF ITEMS UNLESS SPECIFICALLY AUTHORIZED IN WRITING BY BOT. THIS DOCUMENT IS THE PROPERTY OF BOT AND IS SUBJECT TO RETURN ON DEMAND.

NSCM

UNLESS OTHERWISE NOTED
1. DIMENSIONS IN INCHES
2. X.X ± 0.025"
3. X.XX ± 0.010"
4. X.XXX ± 0.003"
5. FRACTIONS ± 1/32"
6. ANGLES ± 1/2°
7. ECCENTRICITY .003 MAX
8. FLATNESS 0.003" T.I.R.
9. SURFACE FINISH 125/
10. BREAK EDGES

THIRD ANGLE

REV.	SEP. 26/01	PRODUCTION ISSUE
REV.	DATE	REMARKS
REVISIONS		
BROOKE OCEAN TECHNOLOGY LTD. 50 THORNHILL DRIVE, UNIT 11 DARTMOUTH, NOVA SCOTIA CANADA B3B 1S1 TEL: (902) 468-2928 FAX: (902) 468-1388		
DESIGNED JGD	PROJECT	
DRAWN BB	RACAL AUV LRS	
CHECKED JGD	TITLE	
APPROVED GL	WINCH CABLE GENERAL ARRANGEMENT	
QA		
B	PROJECT NO. 0039	REVISION
	DRAWING NO. 039-D-1-00	
SCALE 1:3	DATE SEP. 26/01	SHEET 1 OF 1