


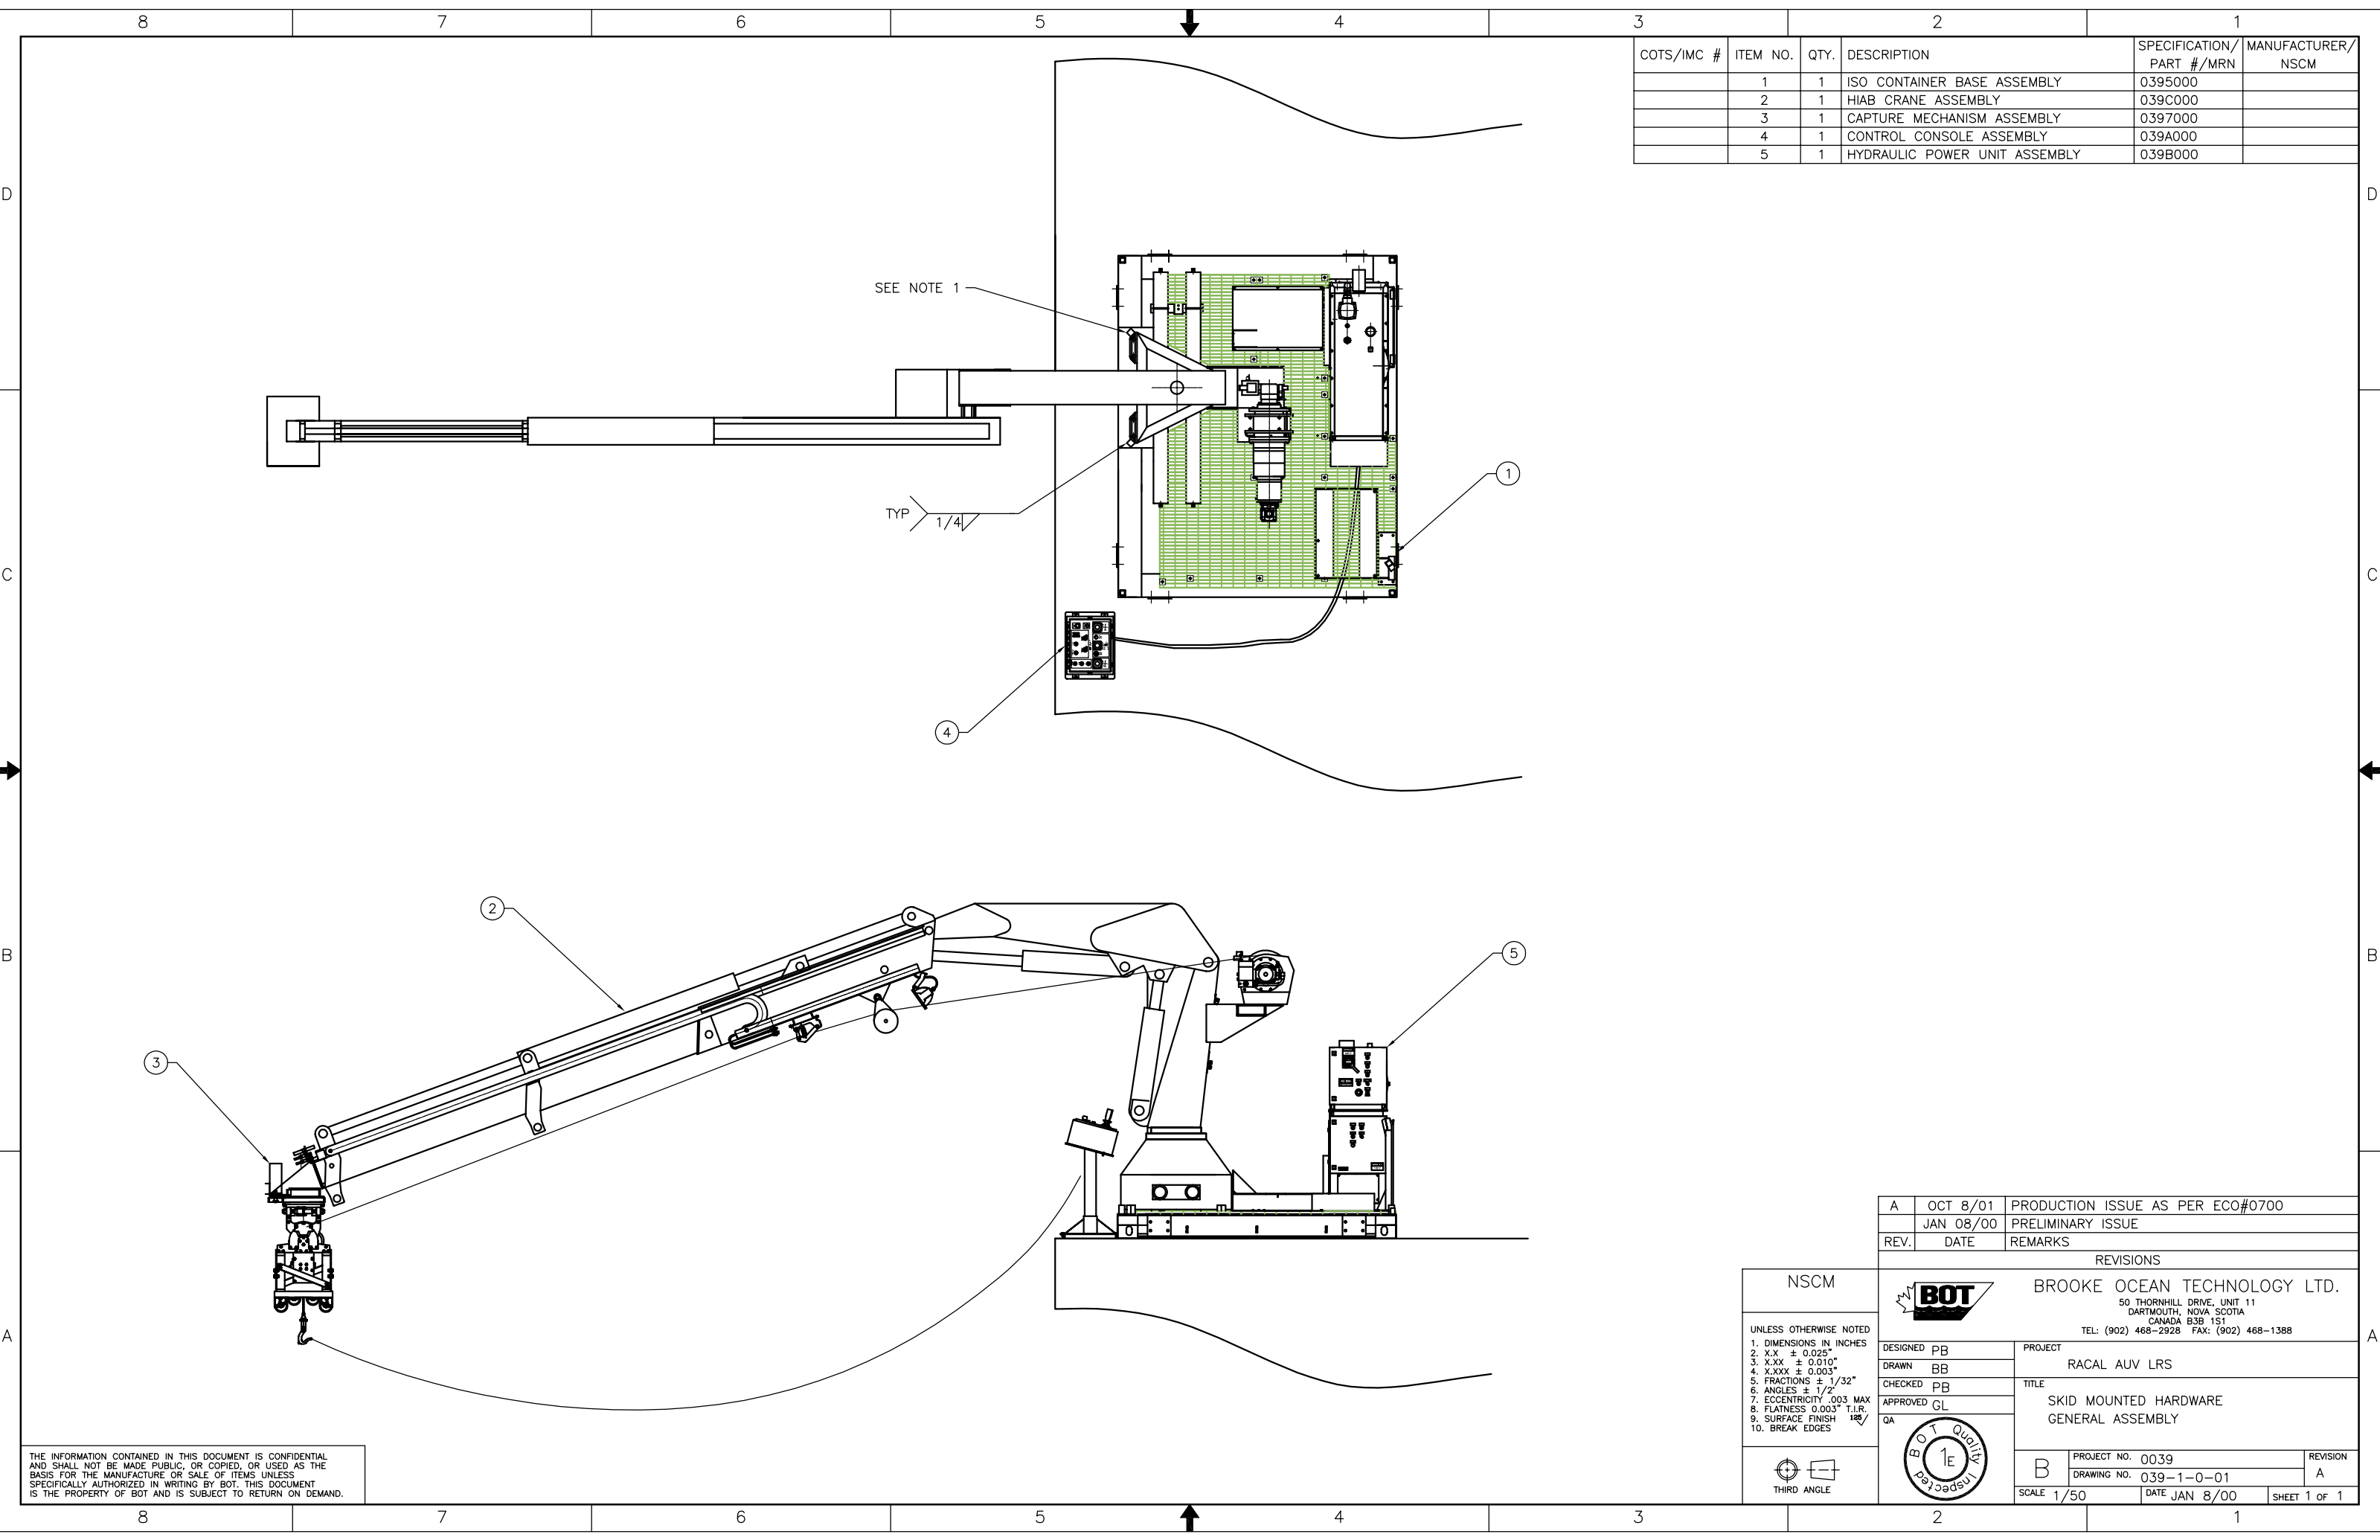

COTS/IMC #	ITEM NO.	QTY.	DESCRIPTION	SPECIFICATION/ PART #/MRN	MANUFACTURER/ NSCM
	1	1	ISO CONTAINER BASE ASSEMBLY	0395000	
	2	1	HIAB CRANE ASSEMBLY	039C000	
	3	1	CAPTURE MECHANISM ASSEMBLY	0397000	
	4	1	CONTROL CONSOLE ASSEMBLY	039A000	
	5	1	HYDRAULIC POWER UNIT ASSEMBLY	039B000	

THE INFORMATION CONTAINED IN THIS DOCUMENT IS CONFIDENTIAL AND SHALL NOT BE MADE PUBLIC, OR COPIED, OR USED AS THE BASIS FOR THE MANUFACTURE OR SALE OF ITEMS UNLESS SPECIFICALLY AUTHORIZED IN WRITING BY BOT. THIS DOCUMENT IS THE PROPERTY OF BOT AND IS SUBJECT TO RETURN ON DEMAND.

A	OCT 8/01	PRODUCTION ISSUE AS PER ECO#0700
	JAN 08/00	PRELIMINARY ISSUE
REV.	DATE	REMARKS
REVISIONS		
BOT BROOKE OCEAN TECHNOLOGY LTD. 50 THORNHILL DRIVE, UNIT 11 DARTMOUTH, NOVA SCOTIA CANADA B3B 1S1 TEL: (902) 468-2928 FAX: (902) 468-1388		
DESIGNED	PB	PROJECT
DRAWN	BB	RACAL AUV LRS
CHECKED	PB	TITLE
APPROVED	GL	SKID MOUNTED HARDWARE GENERAL ASSEMBLY
QA		
B	PROJECT NO. 0039 DRAWING NO. 039-1-0-01	REVISION A
SCALE 1/50	DATE JAN 8/00	SHEET 1 OF 1

NSCM
UNLESS OTHERWISE NOTED 1. DIMENSIONS IN INCHES 2. X.X ± 0.025" 3. X.XX ± 0.010" 4. X.XXX ± 0.003" 5. FRACTIONS ± 1/32" 6. ANGLES ± 1/2° 7. ECCENTRICITY .003 MAX 8. FLATNESS 0.003" T.I.R. 9. SURFACE FINISH 125/ 10. BREAK EDGES
THIRD ANGLE

