

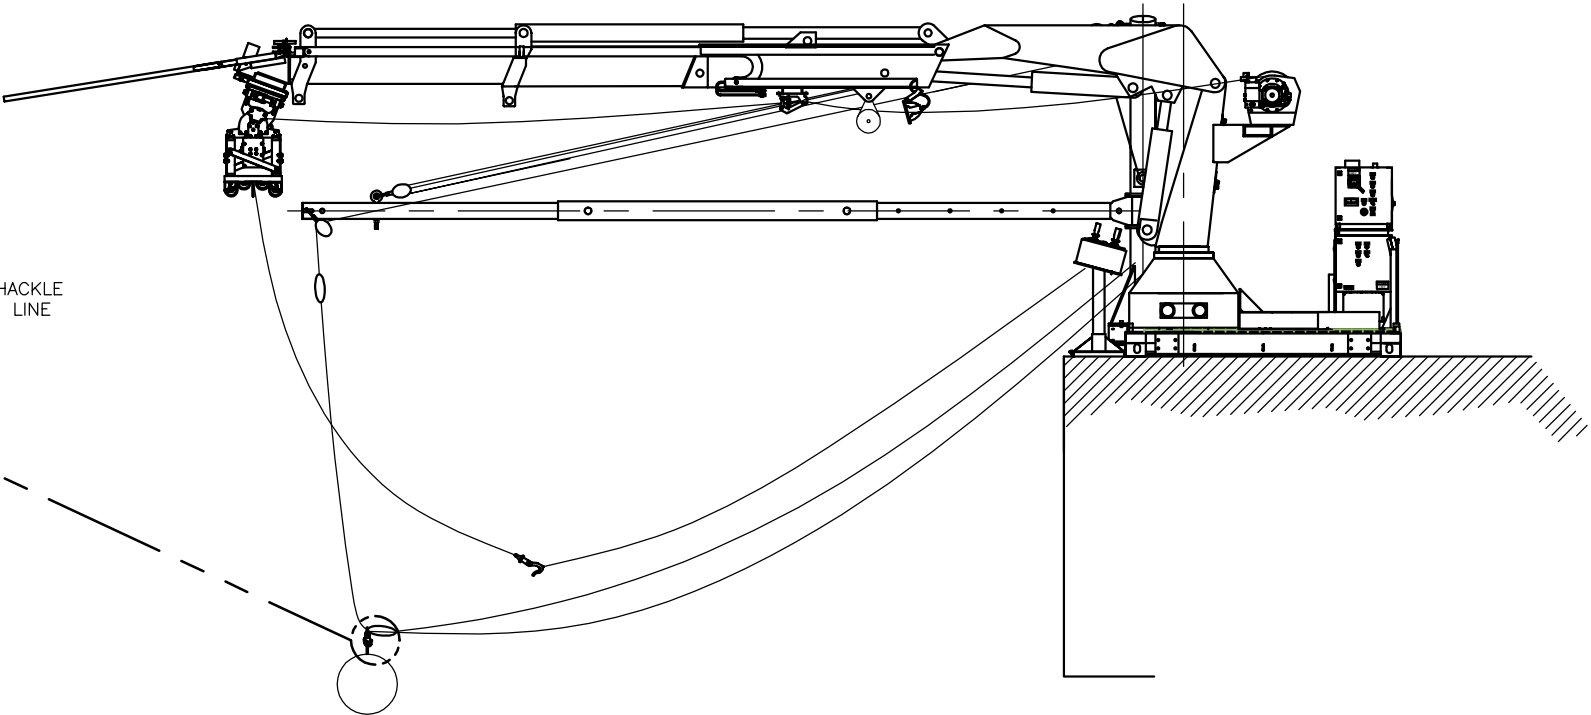


COTS/IMC #	ITEM NO.	QTY.	DESCRIPTION	SPECIFICATION/ PART #/MRN	MANUFACTURER/ NSCM
	1	1	TOW LINE - LAUNCH	039-D-0-00	BOT
	2	1	WINCH CABLE - LAUNCH	039-D-1-00	BOT

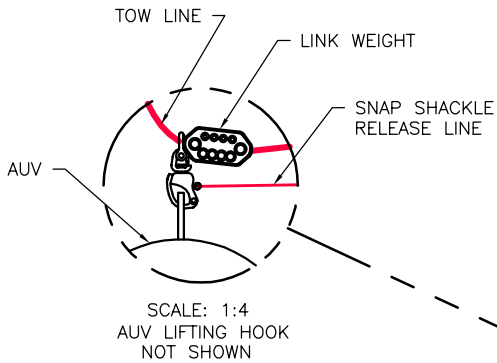

THE INFORMATION CONTAINED IN THIS DOCUMENT IS CONFIDENTIAL AND SHALL NOT BE MADE PUBLIC, OR COPIED, OR USED AS THE BASIS FOR THE MANUFACTURE OR SALE OF ITEMS UNLESS SPECIFICALLY AUTHORIZED IN WRITING BY BOT. THIS DOCUMENT IS THE PROPERTY OF BOT AND IS SUBJECT TO RETURN ON DEMAND.


UNLESS OTHERWISE NOTED
1. DIMENSIONS IN INCHES
2. X.X ± 0.025"
3. X.XX ± 0.010"
4. X.XXX ± 0.003"
5. FRACTIONS ± 1/32"
6. ANGLES ± 1/2°
7. ECCENTRICITY .003 MAX
8. FLATNESS 0.003" T.I.R.
9. SURFACE FINISH 125/100
10. BREAK EDGES

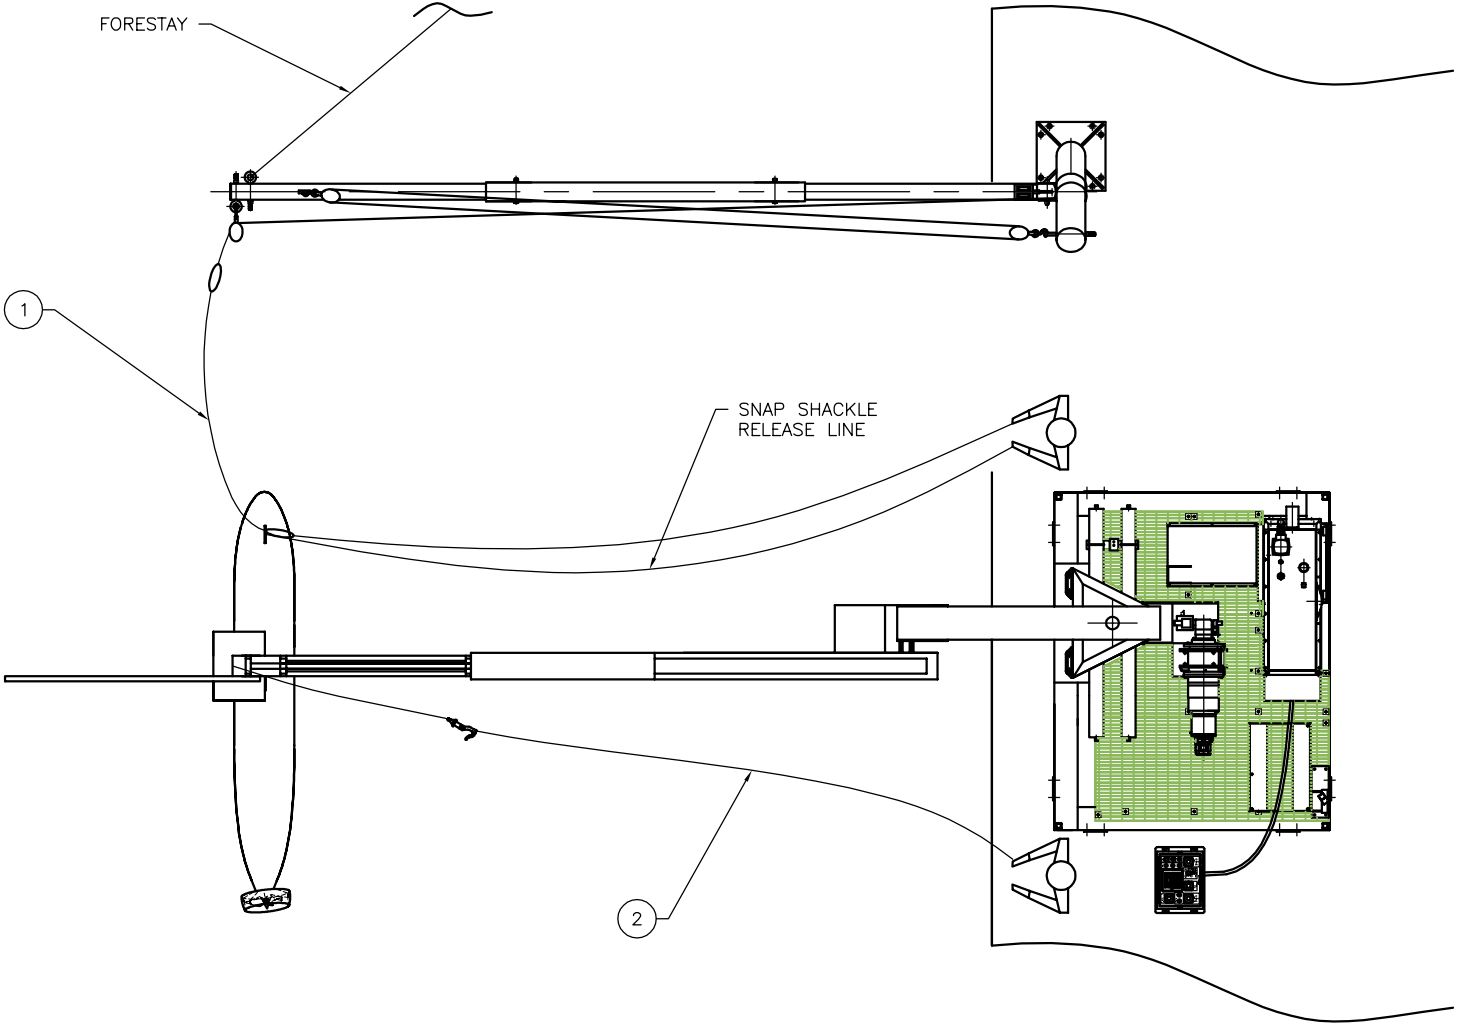

THIRD ANGLE



DESIGNED BOT
DRAWN BB
CHECKED J.G.D
APPROVED GL

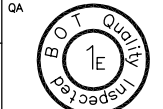

BROOKE OCEAN TECHNOLOGY LTD.
50 THORNHILL DRIVE, UNIT 11
DARTMOUTH, NOVA SCOTIA
CANADA B3B 1S1
TEL: (902) 468-2928 FAX: (902) 468-1388

PROJECT
RACAL AUV LRS
TITLE
LINE ATTACHMENT
LAUNCH ARRANGEMENT

PROJECT NO. 0039	REVISION
DRAWING NO. 039-1-1-01	
SCALE 1:68	DATE FEB. 11/02
SHEET 1 OF 1	