


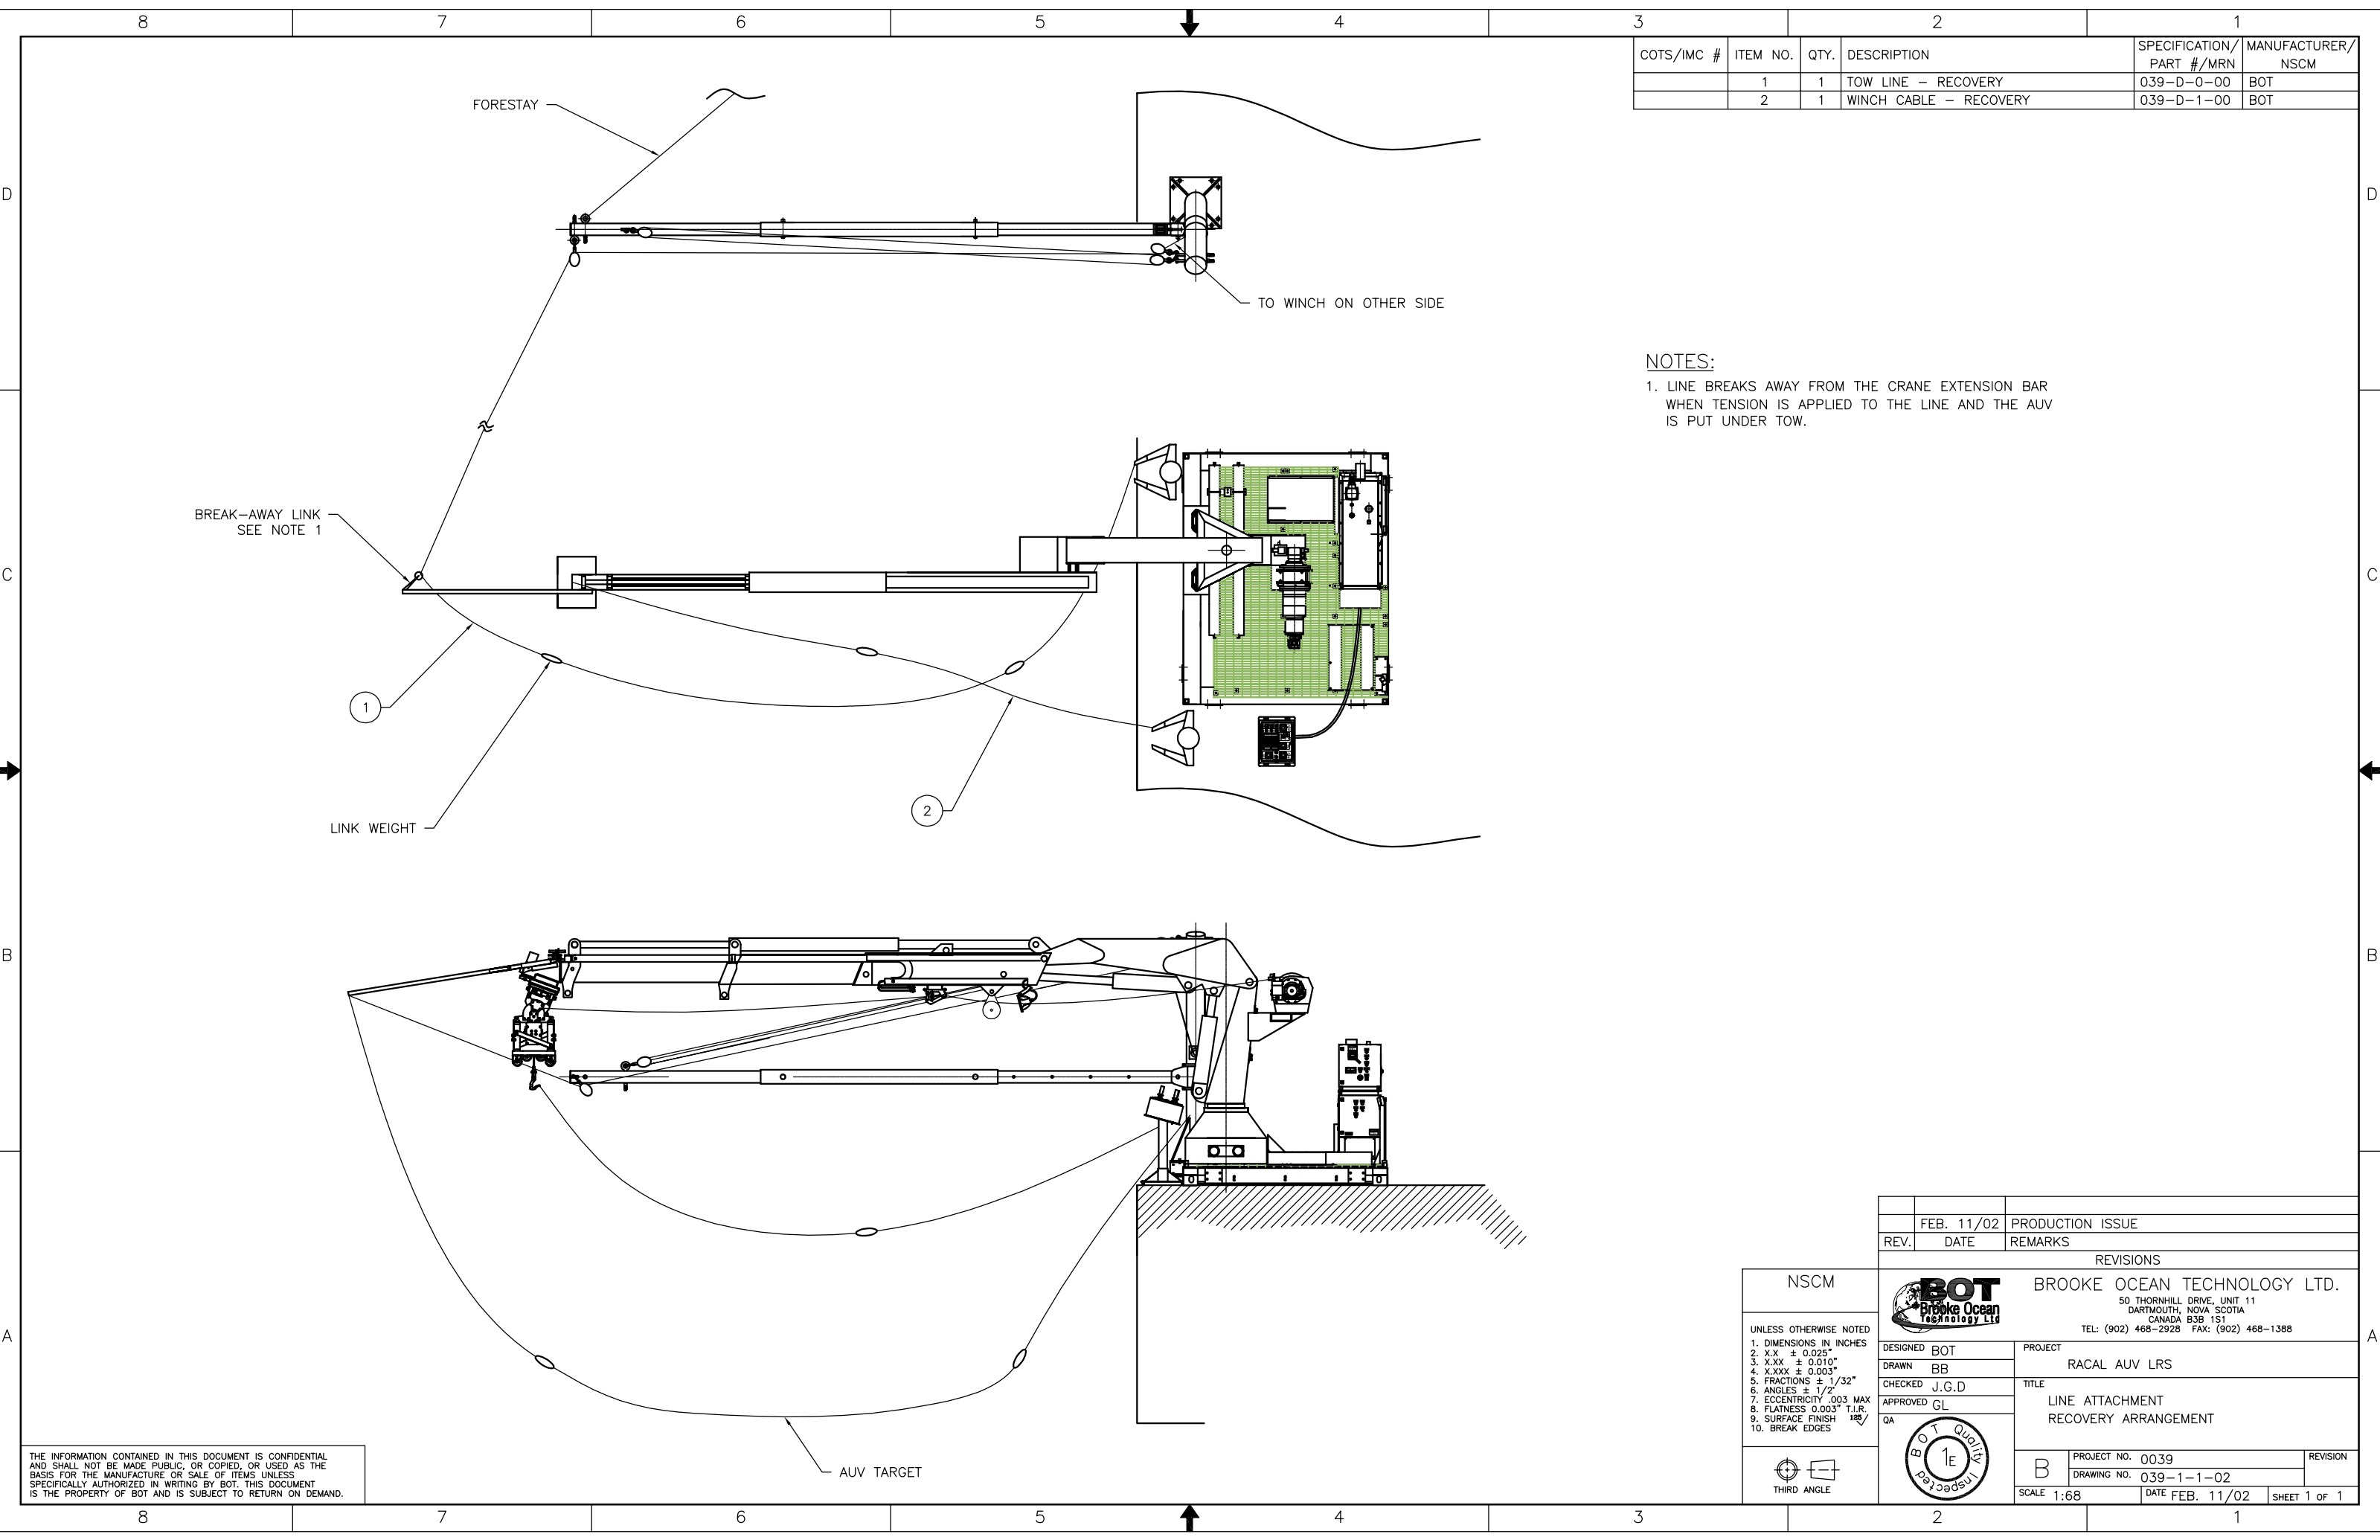

COTS/IMC #	ITEM NO.	QTY.	DESCRIPTION	SPECIFICATION/ PART #/MRN	MANUFACTURER/ NSCM
	1	1	TOW LINE - RECOVERY	039-D-0-00	BOT
	2	1	WINCH CABLE - RECOVERY	039-D-1-00	BOT

NOTES:

1. LINE BREAKS AWAY FROM THE CRANE EXTENSION BAR WHEN TENSION IS APPLIED TO THE LINE AND THE AUV IS PUT UNDER TOW.

THE INFORMATION CONTAINED IN THIS DOCUMENT IS CONFIDENTIAL AND SHALL NOT BE MADE PUBLIC, OR COPIED, OR USED AS THE BASIS FOR THE MANUFACTURE OR SALE OF ITEMS UNLESS SPECIFICALLY AUTHORIZED IN WRITING BY BOT. THIS DOCUMENT IS THE PROPERTY OF BOT AND IS SUBJECT TO RETURN ON DEMAND.

NSCM
UNLESS OTHERWISE NOTED 1. DIMENSIONS IN INCHES 2. X.X ± 0.025" 3. X.XX ± 0.010" 4. X.XXX ± 0.003" 5. FRACTIONS ± 1/32" 6. ANGLES ± 1/2° 7. ECCENTRICITY .003 MAX 8. FLATNESS 0.003" T.I.R. 9. SURFACE FINISH 125/ 10. BREAK EDGES
THIRD ANGLE

DESIGNED BOT	PROJECT
DRAWN BB	RACAL AUV LRS
CHECKED J.G.D	TITLE
APPROVED GL	LINE ATTACHMENT RECOVERY ARRANGEMENT
QA	PROJECT NO. 0039 DRAWING NO. 039-1-1-02
	SCALE 1:68 DATE FEB. 11/02 SHEET 1 OF 1