


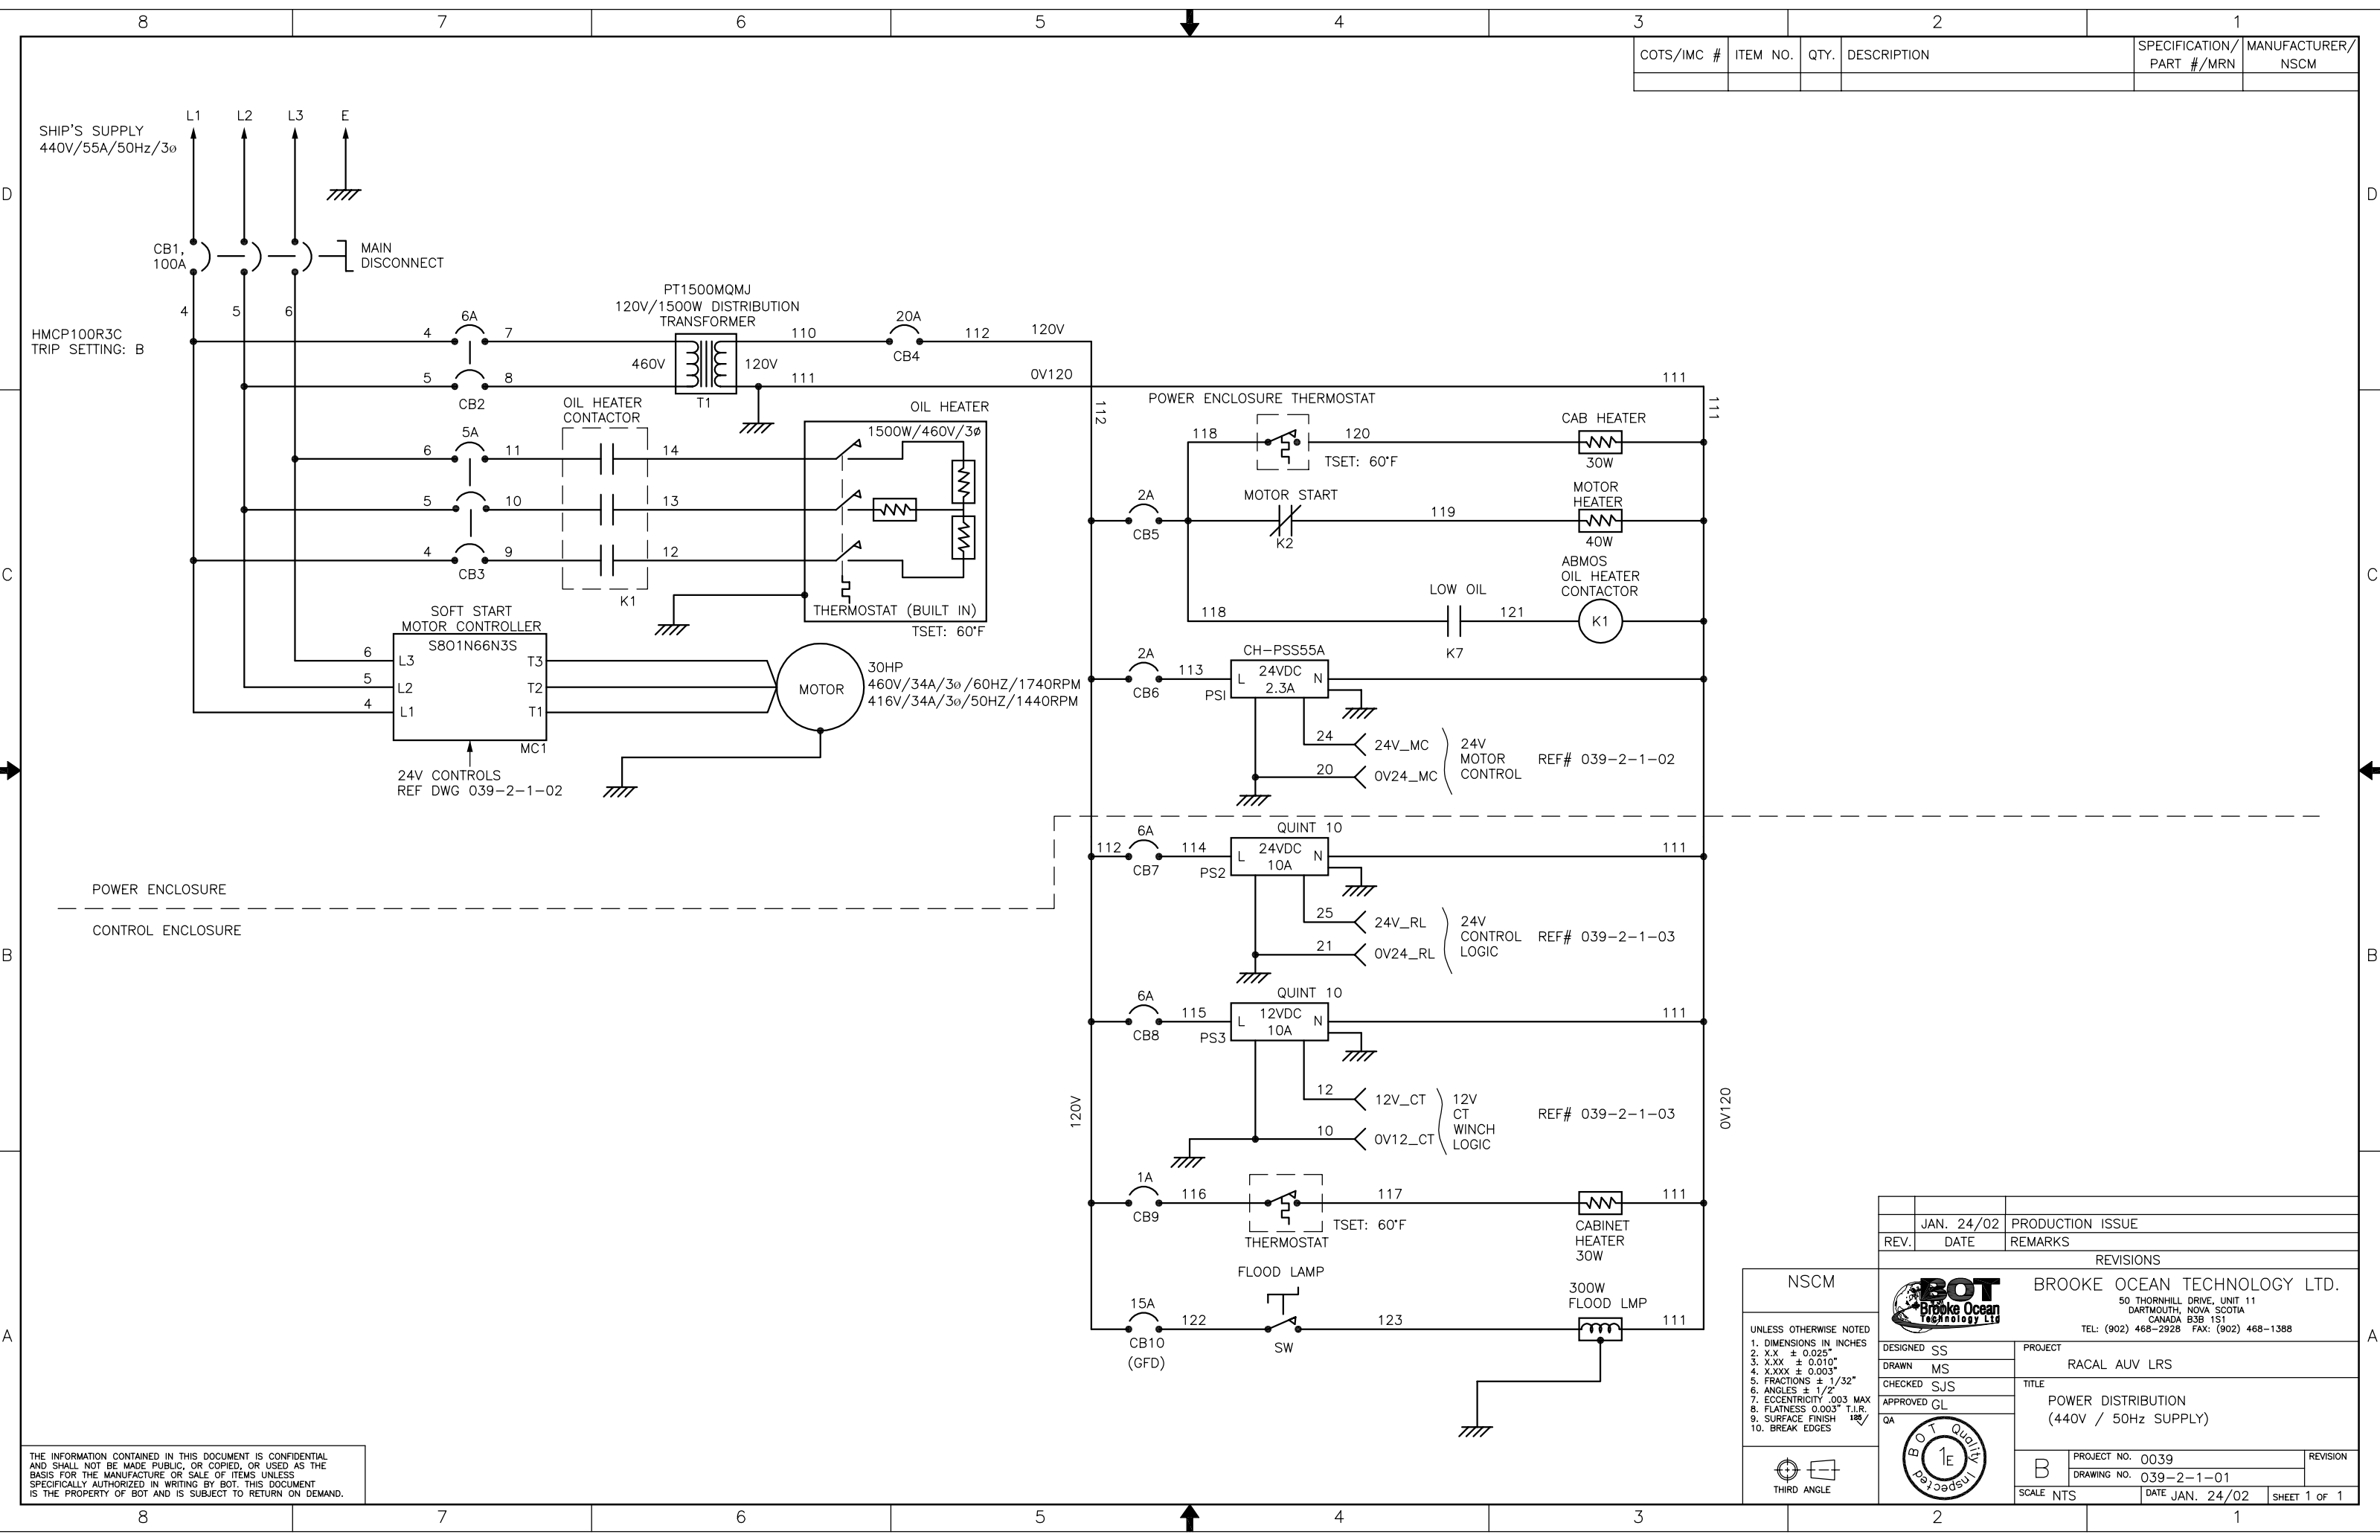

COTS/IMC #	ITEM NO.	QTY.	DESCRIPTION	SPECIFICATION/ PART #/MRN	MANUFACTURER/ NSCM

	JAN. 24/02	PRODUCTION ISSUE
REV.	DATE	REMARKS
REVISIONS		
BROOKE OCEAN TECHNOLOGY LTD.		
50 THORNHILL DRIVE, UNIT 11 DARTMOUTH, NOVA SCOTIA CANADA B3B 1S1 TEL: (902) 468-2928 FAX: (902) 468-1388		
DESIGNED SS	PROJECT	
DRAWN MS	RACAL AUV LRS	
CHECKED SJS	TITLE	
APPROVED GL	POWER DISTRIBUTION (440V / 50Hz SUPPLY)	
QA	PROJECT NO. 0039	
	DRAWING NO. 039-2-1-01	REVISION
	SCALE NTS	DATE JAN. 24/02
		SHEET 1 OF 1

NSCM
UNLESS OTHERWISE NOTED 1. DIMENSIONS IN INCHES 2. X.X ± 0.025" 3. X.XX ± 0.010" 4. X.XXX ± 0.003" 5. FRACTIONS ± 1/32" 6. ANGLES ± 1/2" 7. ECCENTRICITY .003 MAX 8. FLATNESS 0.003" T.I.R. 9. SURFACE FINISH 125/ 10. BREAK EDGES
THIRD ANGLE