


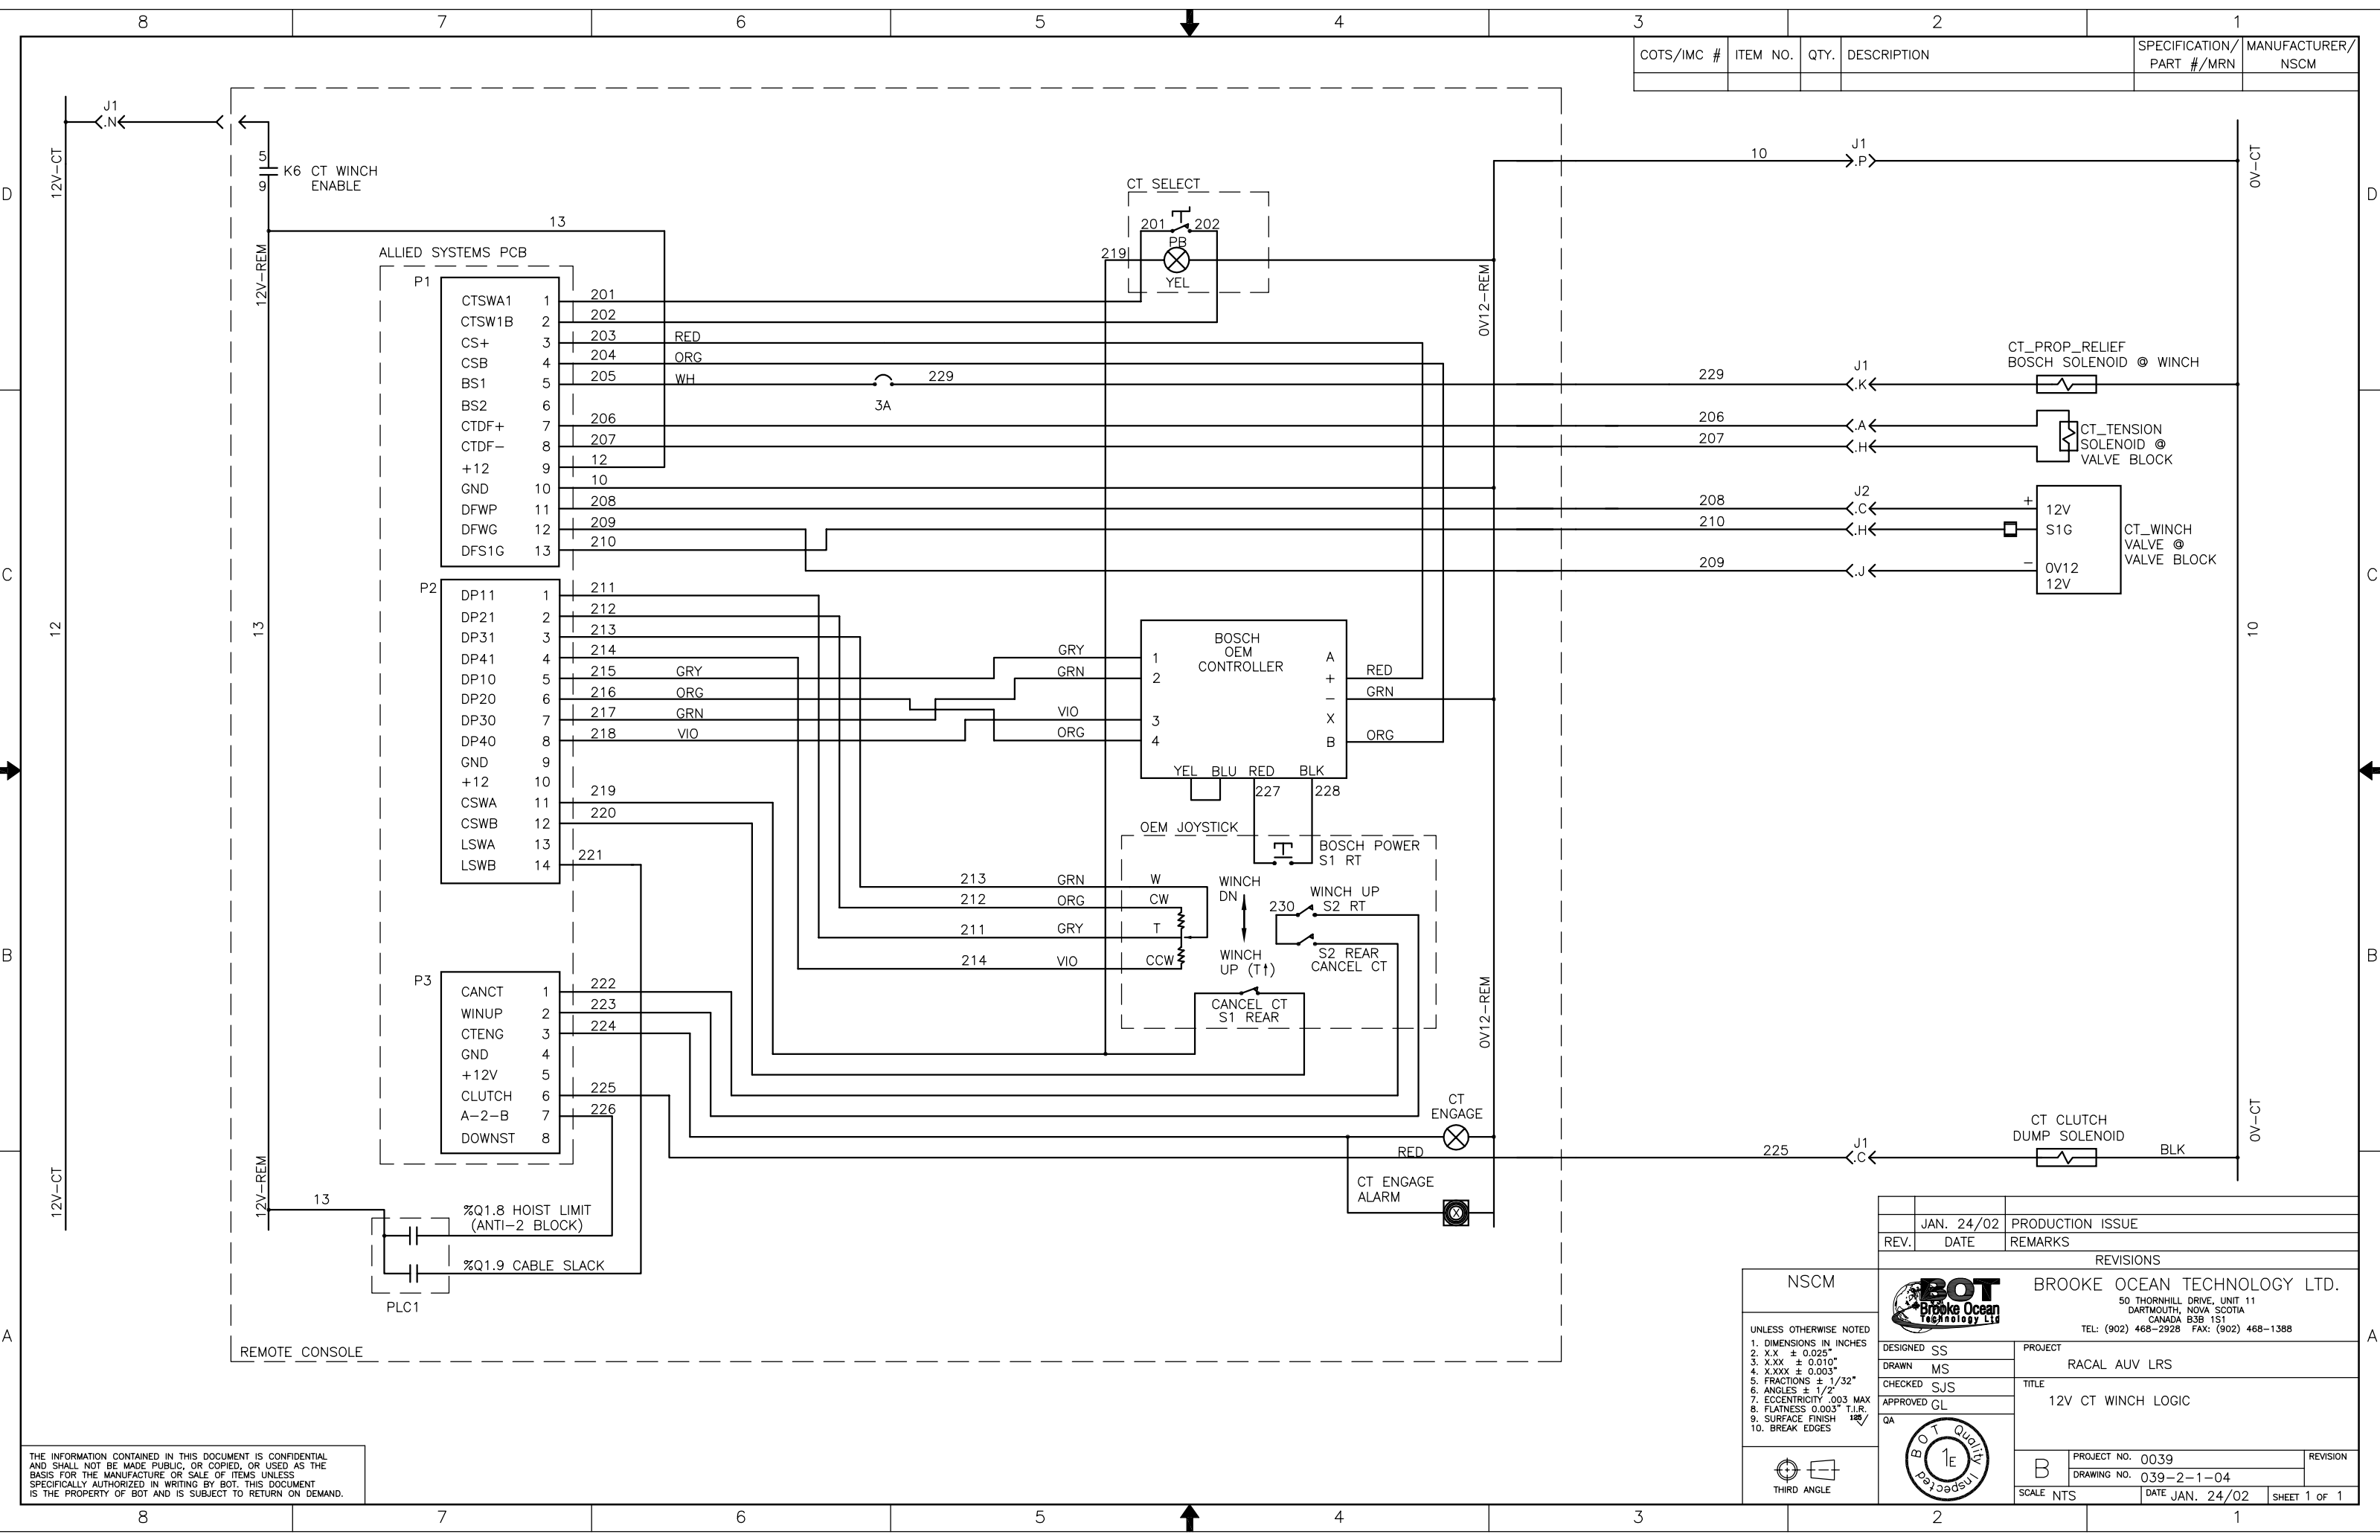

COTS/IMC #	ITEM NO.	QTY.	DESCRIPTION	SPECIFICATION/ PART #/MRN	MANUFACTURER/ NSCM

	JAN. 24/02	PRODUCTION ISSUE
REV.	DATE	REMARKS
REVISIONS		
BROOKE OCEAN TECHNOLOGY LTD.		
50 THORNHILL DRIVE, UNIT 11 DARTMOUTH, NOVA SCOTIA CANADA B3B 1S1 TEL: (902) 468-2928 FAX: (902) 468-1388		
DESIGNED	SS	PROJECT
DRAWN	MS	RACAL AUV LRS
CHECKED	SJS	TITLE
APPROVED	GL	12V CT WINCH LOGIC
QA		
PROJECT NO. 0039		REVISION
DRAWING NO. 039-2-1-04		
SCALE	NTS	DATE JAN. 24/02
SHEET 1 OF 1		

NSCM

UNLESS OTHERWISE NOTED
1. DIMENSIONS IN INCHES
2. X.X ± 0.025"
3. X.XX ± 0.010"
4. X.XXX ± 0.003"
5. FRACTIONS ± 1/32"
6. ANGLES ± 1/2°
7. ECCENTRICITY .003 MAX
8. FLATNESS 0.003" T.I.R.
9. SURFACE FINISH 125/
10. BREAK EDGES

THIRD ANGLE

THE INFORMATION CONTAINED IN THIS DOCUMENT IS CONFIDENTIAL AND SHALL NOT BE MADE PUBLIC, OR COPIED, OR USED AS THE BASIS FOR THE MANUFACTURE OR SALE OF ITEMS UNLESS SPECIFICALLY AUTHORIZED IN WRITING BY BOT. THIS DOCUMENT IS THE PROPERTY OF BOT AND IS SUBJECT TO RETURN ON DEMAND.