


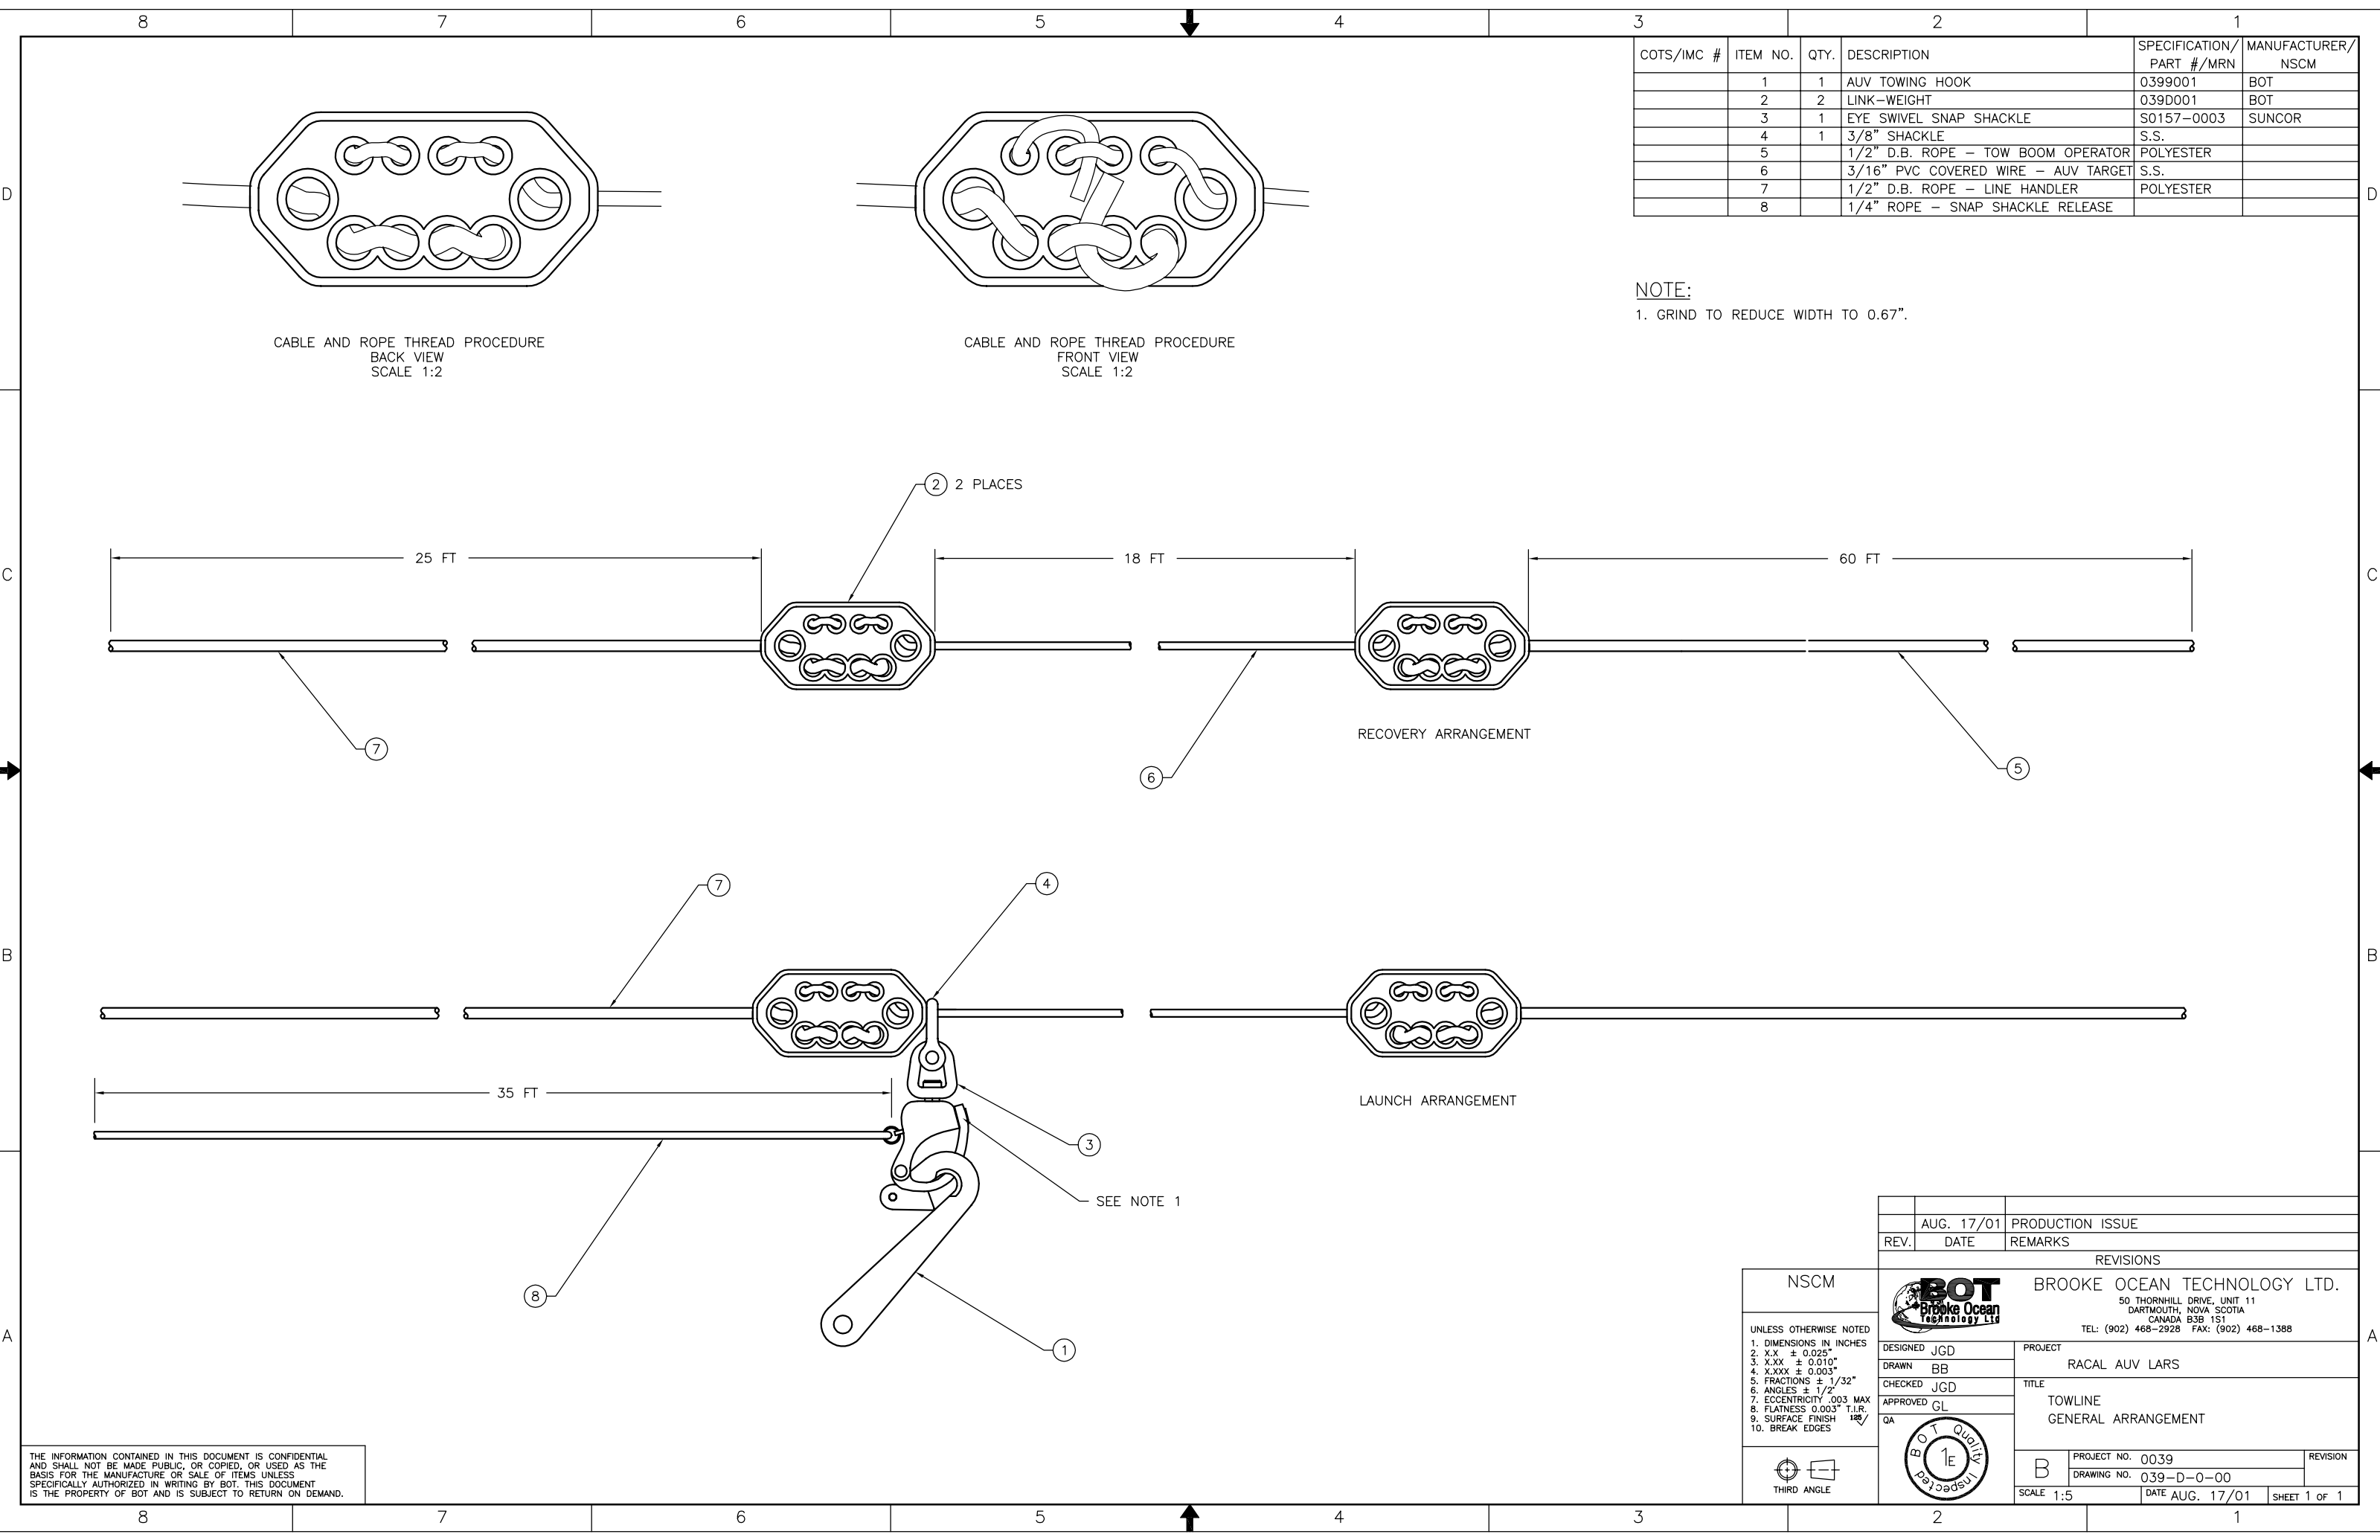

COTS/IMC #	ITEM NO.	QTY.	DESCRIPTION	SPECIFICATION/ PART #/MRN	MANUFACTURER/ NSCM
	1	1	AUV TOWING HOOK	0399001	BOT
	2	2	LINK-WEIGHT	039D001	BOT
	3	1	EYE SWIVEL SNAP SHACKLE	S0157-0003	SUNCOR
	4	1	3/8" SHACKLE	S.S.	
	5		1/2" D.B. ROPE - TOW BOOM OPERATOR	POLYESTER	
	6		3/16" PVC COVERED WIRE - AUV TARGET	S.S.	
	7		1/2" D.B. ROPE - LINE HANDLER	POLYESTER	
	8		1/4" ROPE - SNAP SHACKLE RELEASE		

THE INFORMATION CONTAINED IN THIS DOCUMENT IS CONFIDENTIAL AND SHALL NOT BE MADE PUBLIC, OR COPIED, OR USED AS THE BASIS FOR THE MANUFACTURE OR SALE OF ITEMS UNLESS SPECIFICALLY AUTHORIZED IN WRITING BY BOT. THIS DOCUMENT IS THE PROPERTY OF BOT AND IS SUBJECT TO RETURN ON DEMAND.

UNLESS OTHERWISE NOTED
1. DIMENSIONS IN INCHES
2. X.X ± 0.025"
3. X.XX ± 0.010"
4. X.XXX ± 0.003"
5. FRACTIONS ± 1/32"
6. ANGLES ± 1/2"
7. ECCENTRICITY .003 MAX
8. FLATNESS 0.003" T.I.R.
9. SURFACE FINISH 125/
10. BREAK EDGES



THIRD ANGLE



BROOKE OCEAN TECHNOLOGY LTD.
50 THORNHILL DRIVE, UNIT 11
DARTMOUTH, NOVA SCOTIA
CANADA B3B 1S1
TEL: (902) 468-2928 FAX: (902) 468-1388

DESIGNED JGD
DRAWN BB
CHECKED JGD
APPROVED GL
QA

PROJECT
RACAL AUV LARS
TITLE
TOWLINE
GENERAL ARRANGEMENT

PROJECT NO. 0039
DRAWING NO. 039-D-0-00
REVISION

SCALE 1:5
DATE AUG. 17/01
SHEET 1 OF 1