


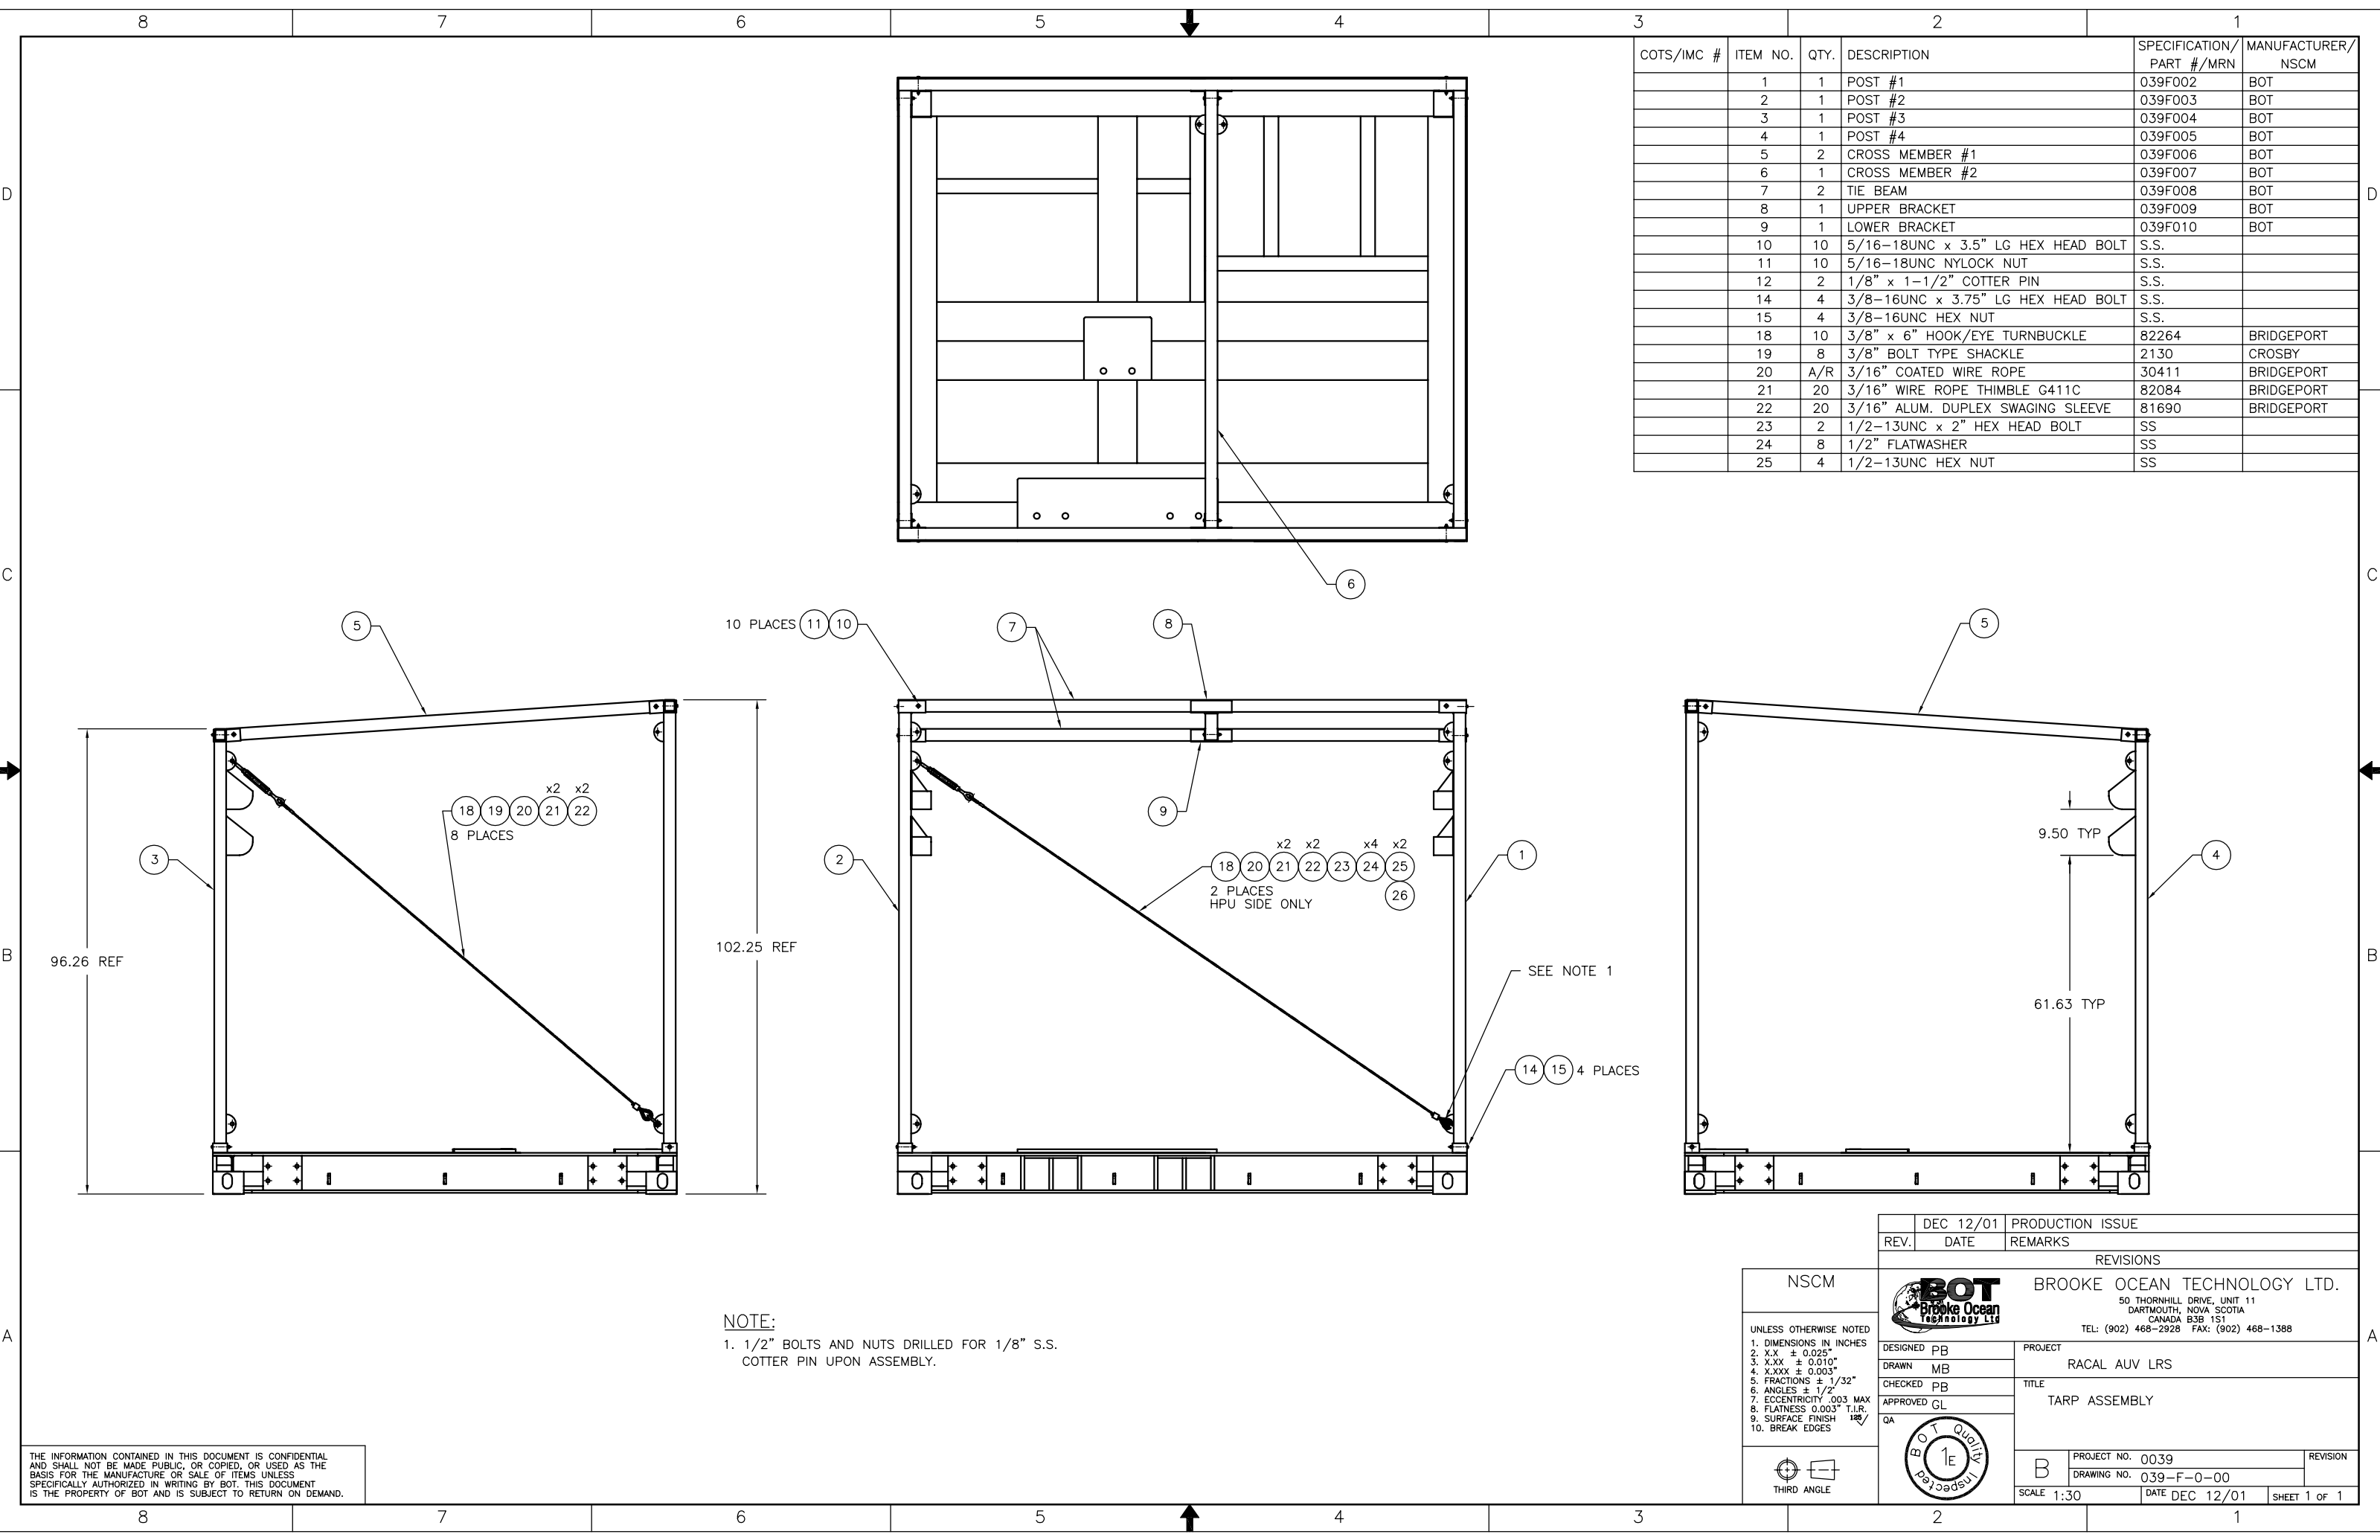

COTS/IMC #	ITEM NO.	QTY.	DESCRIPTION	SPECIFICATION/ PART #/MRN	MANUFACTURER/ NSCM
	1	1	POST #1	039F002	BOT
	2	1	POST #2	039F003	BOT
	3	1	POST #3	039F004	BOT
	4	1	POST #4	039F005	BOT
	5	2	CROSS MEMBER #1	039F006	BOT
	6	1	CROSS MEMBER #2	039F007	BOT
	7	2	TIE BEAM	039F008	BOT
	8	1	UPPER BRACKET	039F009	BOT
	9	1	LOWER BRACKET	039F010	BOT
	10	10	5/16-18UNC x 3.5" LG HEX HEAD BOLT	S.S.	
	11	10	5/16-18UNC NYLOCK NUT	S.S.	
	12	2	1/8" x 1-1/2" COTTER PIN	S.S.	
	14	4	3/8-16UNC x 3.75" LG HEX HEAD BOLT	S.S.	
	15	4	3/8-16UNC HEX NUT	S.S.	
	18	10	3/8" x 6" HOOK/EYE TURNBUCKLE	82264	BRIDGEPORT
	19	8	3/8" BOLT TYPE SHACKLE	2130	CROSBY
	20	A/R	3/16" COATED WIRE ROPE	30411	BRIDGEPORT
	21	20	3/16" WIRE ROPE THIMBLE G411C	82084	BRIDGEPORT
	22	20	3/16" ALUM. DUPLEX SWAGING SLEEVE	81690	BRIDGEPORT
	23	2	1/2-13UNC x 2" HEX HEAD BOLT	SS	
	24	8	1/2" FLATWASHER	SS	
	25	4	1/2-13UNC HEX NUT	SS	

NOTE:
1. 1/2" BOLTS AND NUTS DRILLED FOR 1/8" S.S.
COTTER PIN UPON ASSEMBLY.

THE INFORMATION CONTAINED IN THIS DOCUMENT IS CONFIDENTIAL
AND SHALL NOT BE MADE PUBLIC, OR COPIED, OR USED AS THE
BASIS FOR THE MANUFACTURE OR SALE OF ITEMS UNLESS
SPECIFICALLY AUTHORIZED IN WRITING BY BOT. THIS DOCUMENT
IS THE PROPERTY OF BOT AND IS SUBJECT TO RETURN ON DEMAND.

REV.	DEC 12/01	PRODUCTION ISSUE
REV.	DATE	REMARKS
REVISIONS		
BROOKE OCEAN TECHNOLOGY LTD.		
50 THORNHILL DRIVE, UNIT 11 DARTMOUTH, NOVA SCOTIA CANADA B3B 1S1 TEL: (902) 468-2928 FAX: (902) 468-1388		
DESIGNED	PB	PROJECT
DRAWN	MB	RACAL AUV LRS
CHECKED	PB	TITLE
APPROVED	GL	TARP ASSEMBLY
QA		
PROJECT NO. 0039		REVISION
DRAWING NO. 039-F-0-00		
SCALE 1:30	DATE DEC 12/01	SHEET 1 OF 1

UNLESS OTHERWISE NOTED 1. DIMENSIONS IN INCHES 2. X.X ± 0.025" 3. X.XX ± 0.010" 4. X.XXX ± 0.003" 5. FRACTIONS ± 1/32" 6. ANGLES ± 1/2° 7. ECCENTRICITY .003 MAX 8. FLATNESS 0.003" T.I.R. 9. SURFACE FINISH 125/ 10. BREAK EDGES



THIRD ANGLE

