



COTS/IMC #	ITEM NO.	QTY.	DESCRIPTION	SPECIFICATION/ PART #/MRN	MANUFACTURER/ NSCM
	1	1	SPREADER BAR	039G001	BOT
	2	1	UPPER LIFT SLING	039F013	BOT
	3	2	LOWER LIFT SLING	039F014	BOT
	4	4	BOTTOM ROTATING LIFT LUG	416000B--YPA	TANDEMLOC

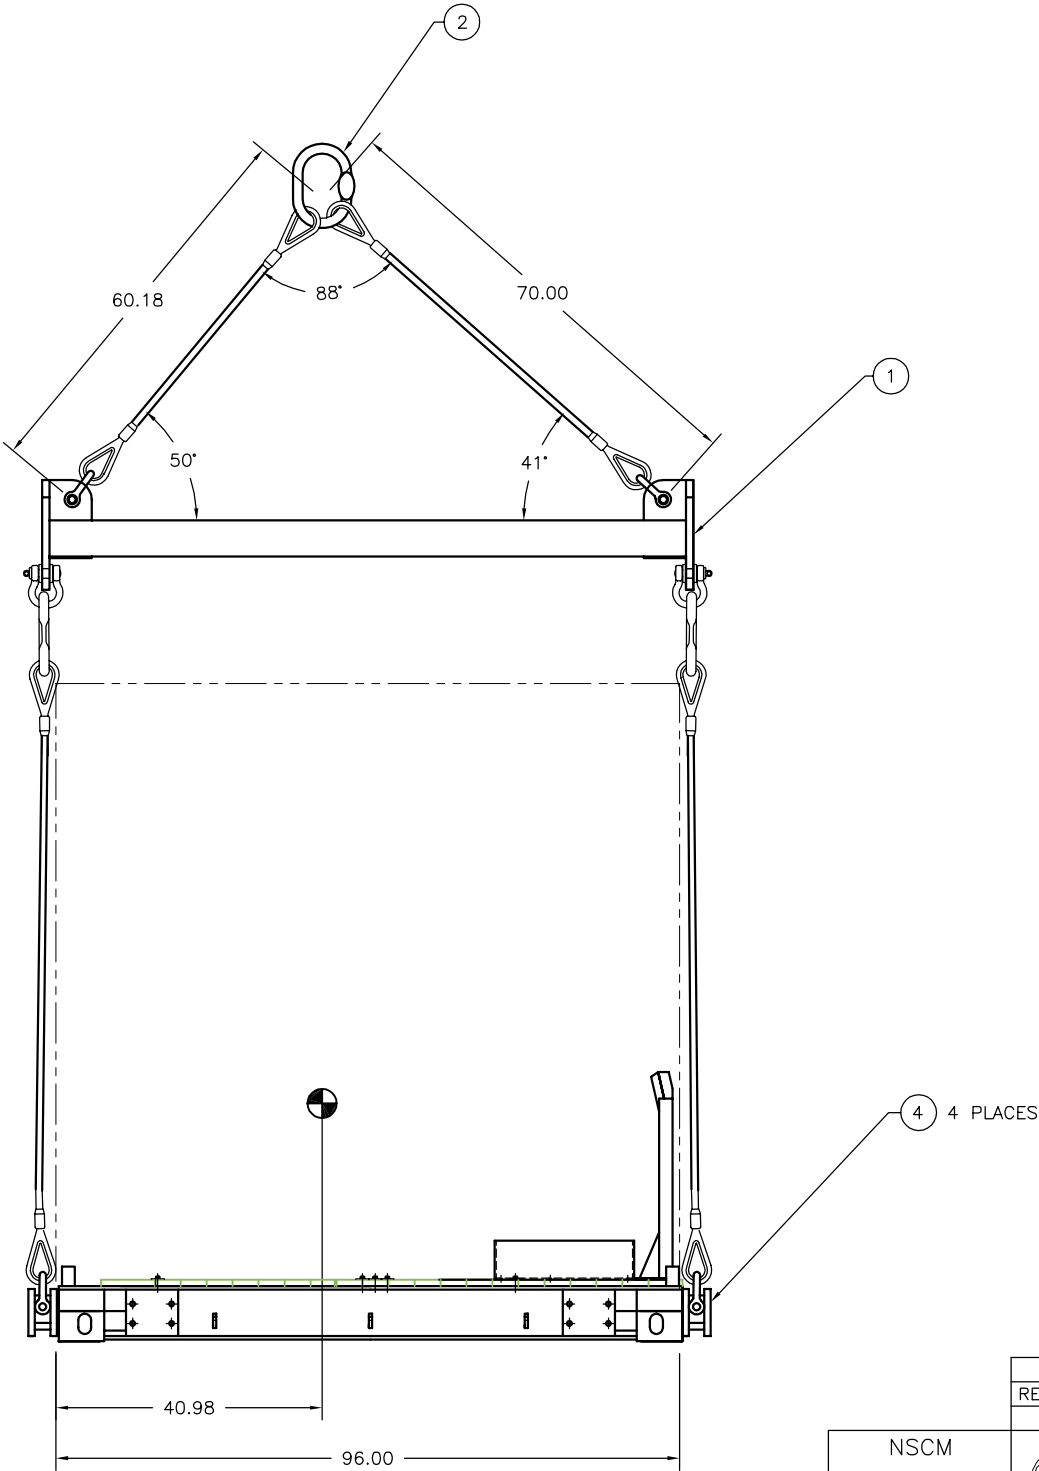

THE INFORMATION CONTAINED IN THIS DOCUMENT IS CONFIDENTIAL AND SHALL NOT BE MADE PUBLIC, OR COPIED, OR USED AS THE BASIS FOR THE MANUFACTURE OR SALE OF ITEMS UNLESS SPECIFICALLY AUTHORIZED IN WRITING BY BOT. THIS DOCUMENT IS THE PROPERTY OF BOT AND IS SUBJECT TO RETURN ON DEMAND.


UNLESS OTHERWISE NOTED
1. DIMENSIONS IN INCHES
2. X.X ± 0.025"
3. X.XX ± 0.010"
4. X.XXX ± 0.003"
5. FRACTIONS ± 1/32"
6. ANGLES ± 1/2°
7. ECCENTRICITY .003 MAX
8. FLATNESS 0.003" T.I.R.
9. SURFACE FINISH 125/10
10. BREAK EDGES

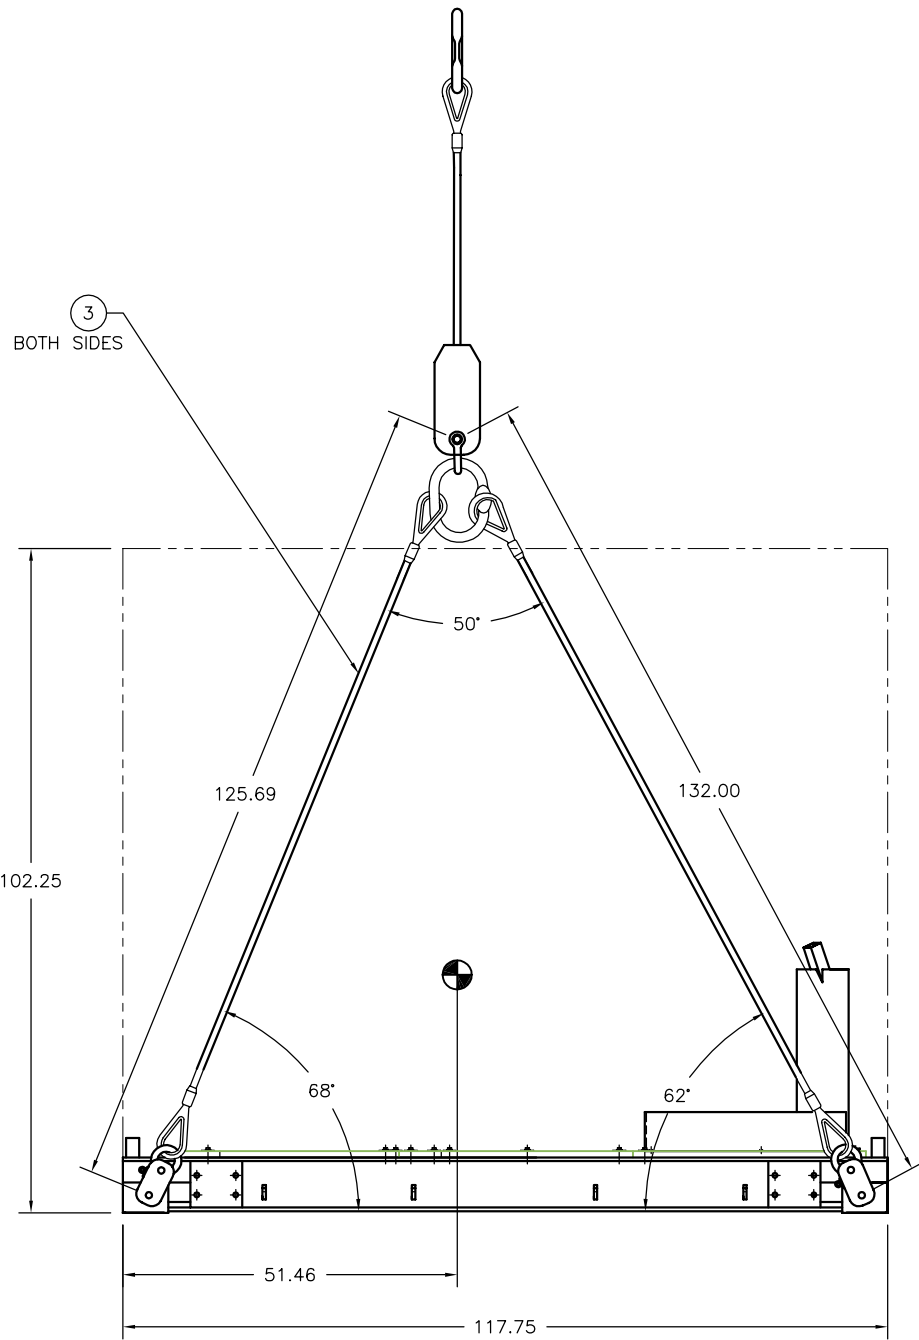

THIRD ANGLE



DESIGNED PB	PROJECT
DRAWN MS	RACAL LRS
CHECKED PB	TITLE
APPROVED GL	LIFTING SLING ARRANGEMENT

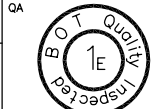

REVISIONS
BROOKE OCEAN TECHNOLOGY LTD.
50 THORNHILL DRIVE, UNIT 11
DARTMOUTH, NOVA SCOTIA
CANADA B3B 1S1
TEL: (902) 468-2928 FAX: (902) 468-1388

PROJECT NO. 0039	REVISION
DRAWING NO. 039-F-0-01	
SCALE 1:30	DATE DEC.20/01
SHEET 1 OF 1	