


AURORA CRANE CORPORATION

2201 WEST COMMODORE WAY • SEATTLE, WA 98199

TEL (206)284-2474 FAX (206)284-6853

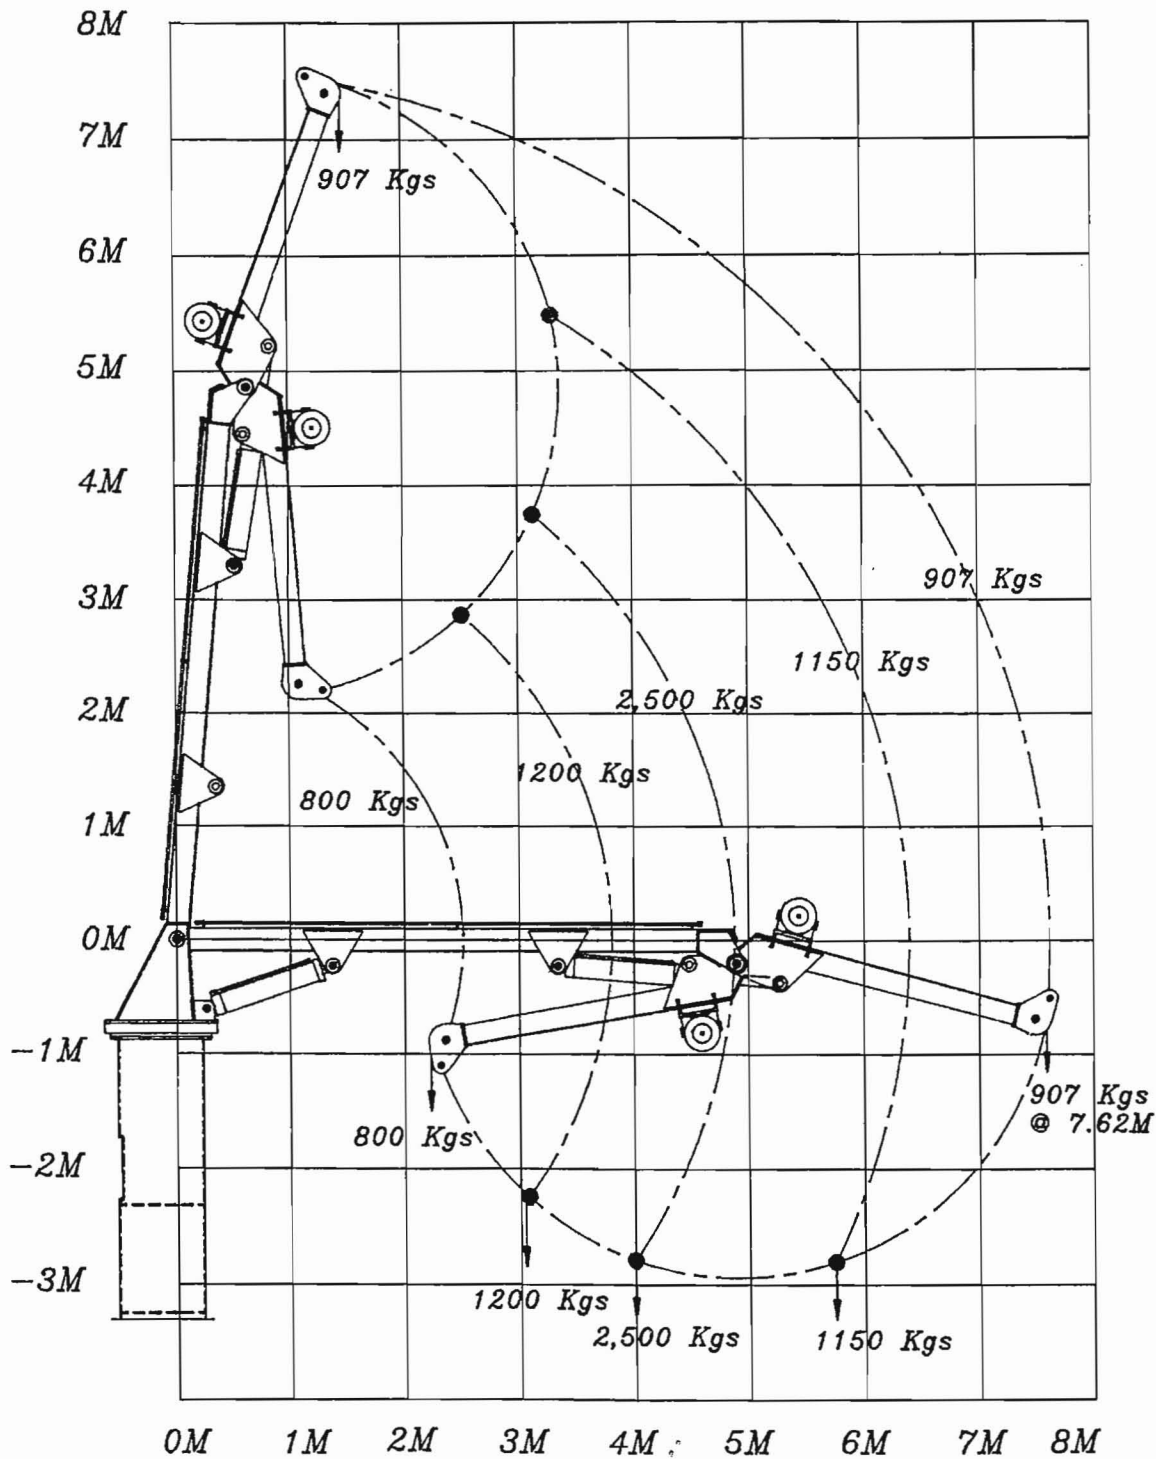

LOAD CHART
25KSC2000