
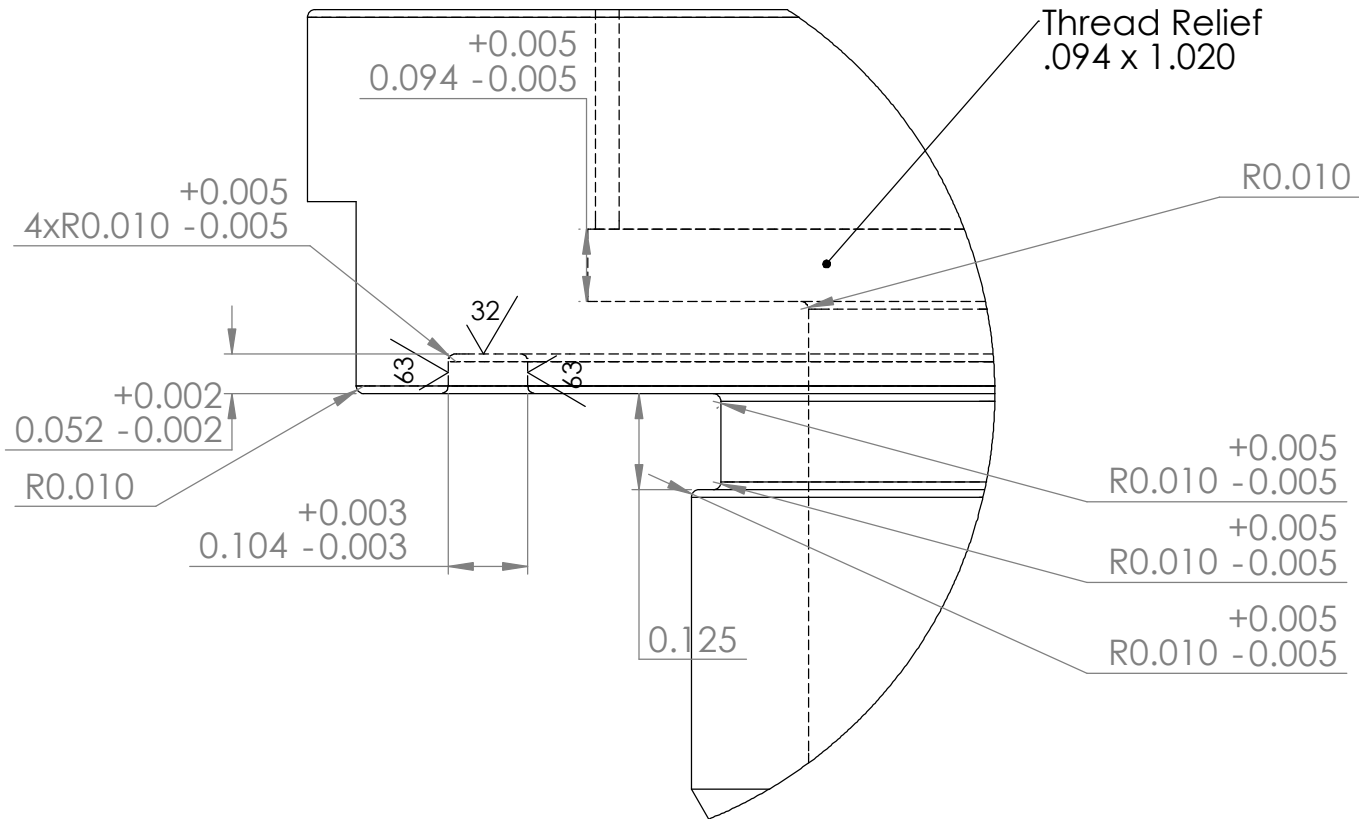
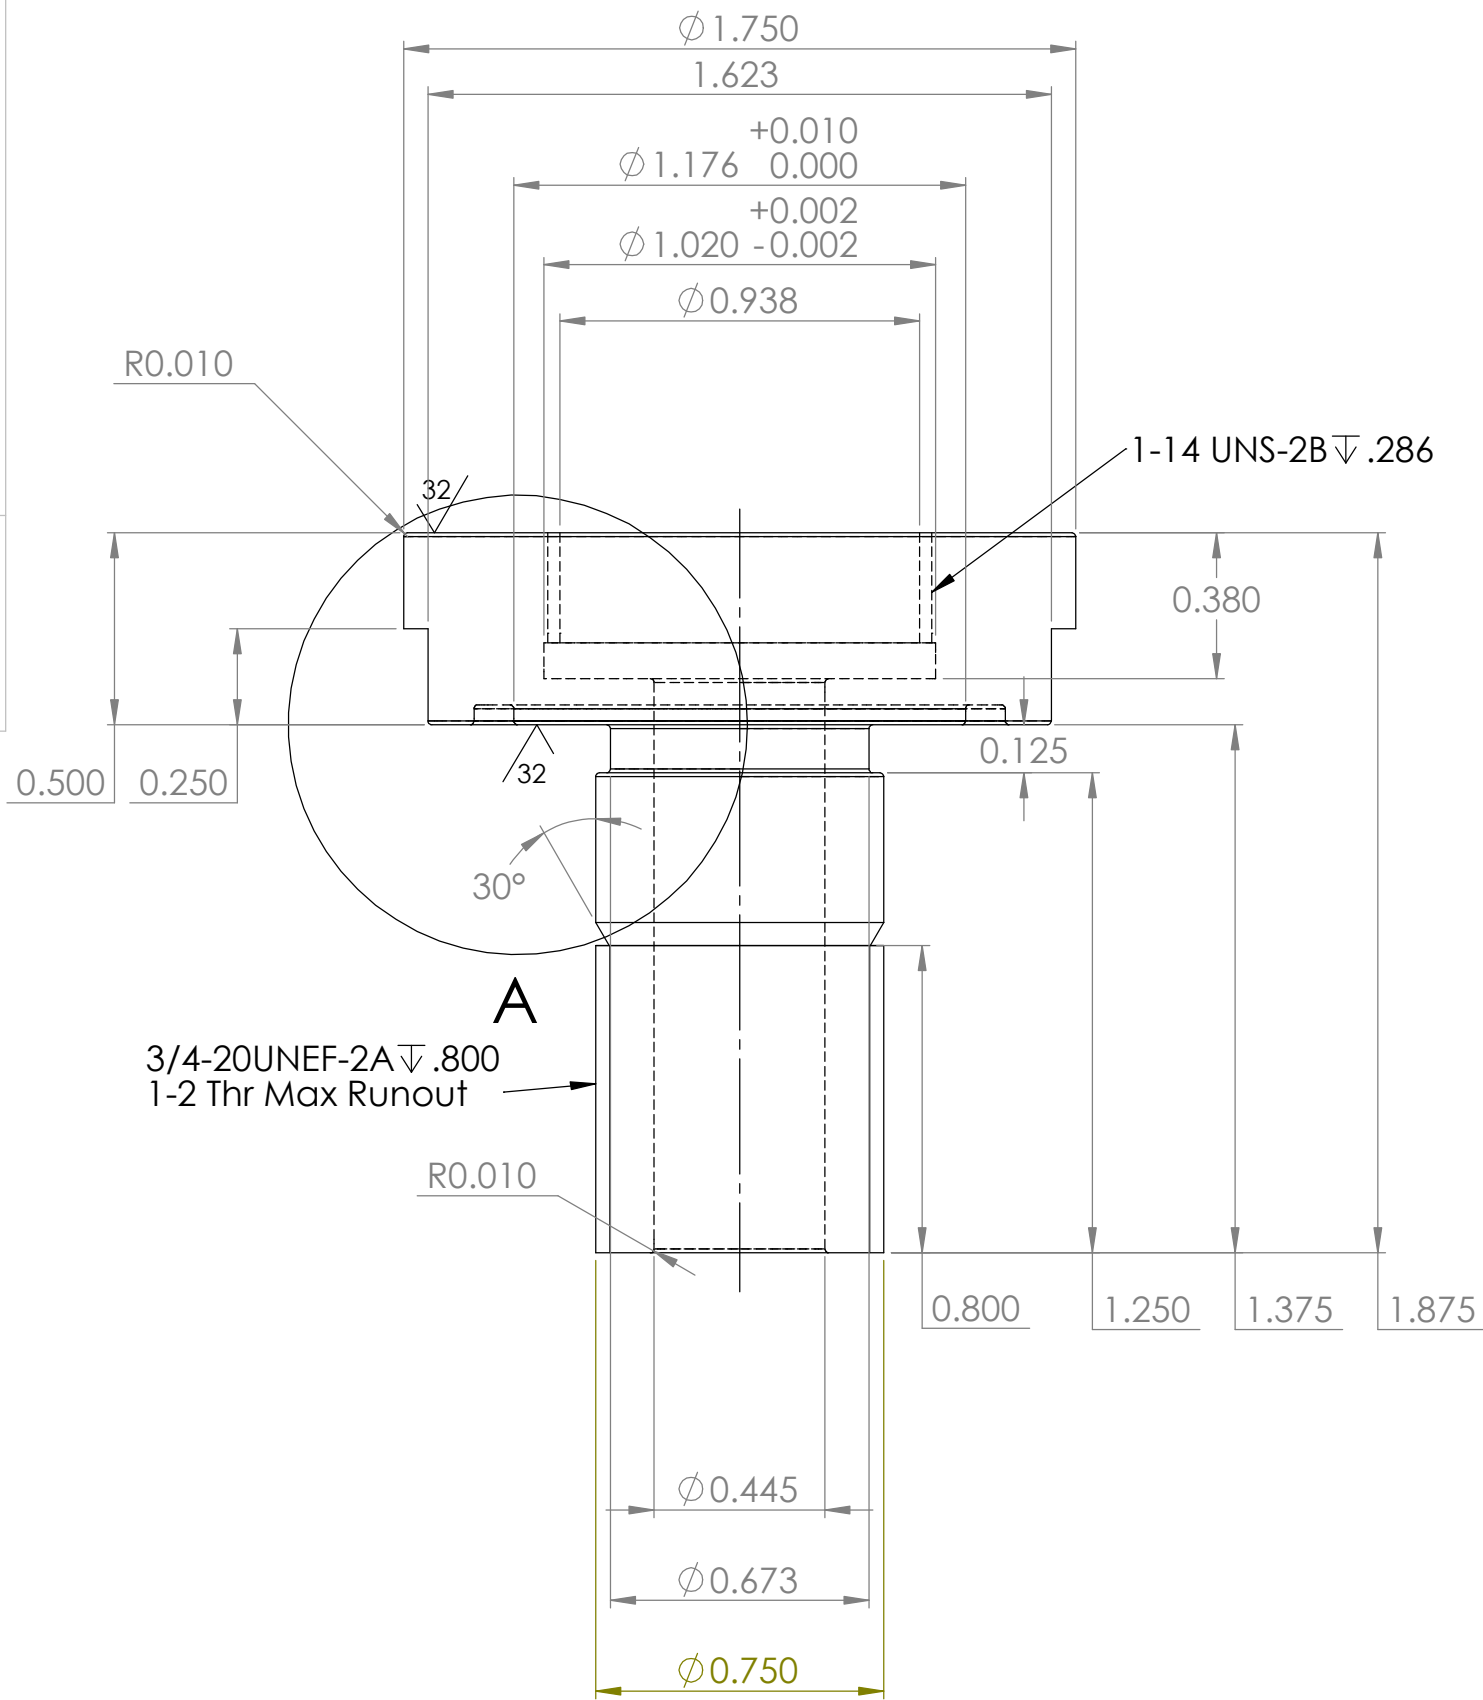


REVISIONS			
REV.	DESCRIPTION	DATE	APPROVED
	INITIAL RELEASE		

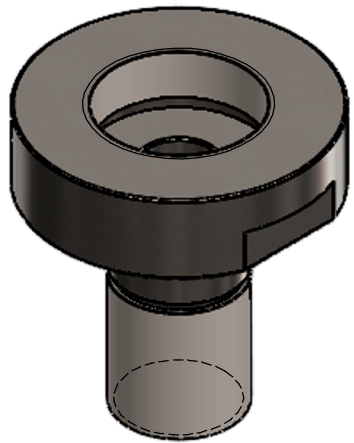

DETAIL A

SCALE 4 : 1

Material: 316 Stainless Steel passivated per QQ-P-35 Type VI

BILL OF MATERIALS														
NEXT ASSY Description		NEXT ASSY Number	UNLESS OTHERWISE SPECIFIED TOLERANCES ARE:				APPROVALS		DATE	Monterey Bay Aquarium Research Institute MBARI 7700 Sandholdt RD. Moss Landing, CA 95039 PH: (831) 775-1700 368000				
			1 PLACE DIM ±.1/16	2 PLACE DIM ±.02	3 PLACE DIM ±.005	ANGLES ±1°	DRAWN		12/9/2014					
							ENGINEER		H. Thomas					
THIRD ANGLE PROJECTION			1. DIMENSIONS ARE IN INCHES 2. DIMENSION LIMITS HELD AFTER PLATING. 3. REMOVE BURRS AND SHARP EDGES .015 MAX. 4. MACHINED FILLET RADII .0150-.030. 5. MACHINED DIAMETERS ON A COMMON CENTERLINE CONCENTRIC WITHIN .005 6. PERPENDICULARITY & PARALLELISM OF MACHINED SURFACES .002 PER IN INCH. MAX .012 INCHES FOR SINGLE SURFACE.				CHECKED				Adapter, 1.0in PNA to .75in PNA			
							PROJECT NO.		368000					
							PROJECT		DMO AUV Operations					
			DO NOT SCALE DRAWING				WEIGHT			SIZE B	DWG. NO.	REV. REV		
										SCALE	2:1	CAD FILE:	SHEET 1	OF 1

Status: