

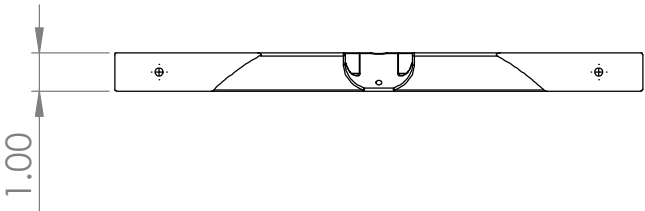


		REVISIONS		
ZONE	REV.	DESCRIPTION	DATE	APPROVED

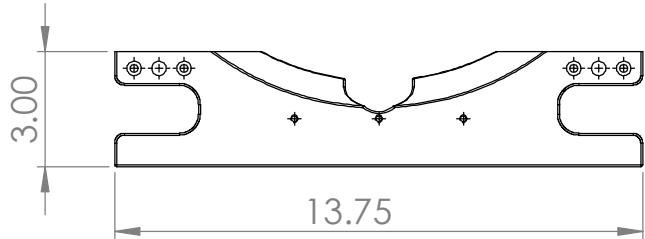

↑
Build Direction

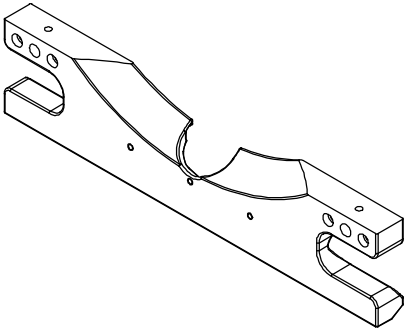

Material: ABS
Resolution: Low

		DIMENSIONS ARE IN INCHES TOLERANCES: FRACTIONAL ± ANGULAR: MACH ± BEND ± TWO PLACE DECIMAL ± THREE PLACE DECIMAL ±	APPROVALS		DATE	Monterey Bay Aquarium Research Institute MBARI 7700 Sandholdt RD. Moss Landing, CA 95039 PH: (831) 775-1700 
			DRAWN	Thomas		
			CHECKED	Thomas		
			ENGINEER			
		MATERIAL	--	PROJECT NO. 368000		Gusset, Vertical, Inspired Energy SIZE DWG. NO. REV. A SCALE:1:5 WEIGHT: SHEET 1 OF 1
				PROJECT DMO AUV		
NEXT ASSY	USED ON	FINISH	--			
APPLICATION		DO NOT SCALE DRAWING				