


		REVISIONS		
ZONE	REV.	DESCRIPTION	DATE	APPROVED

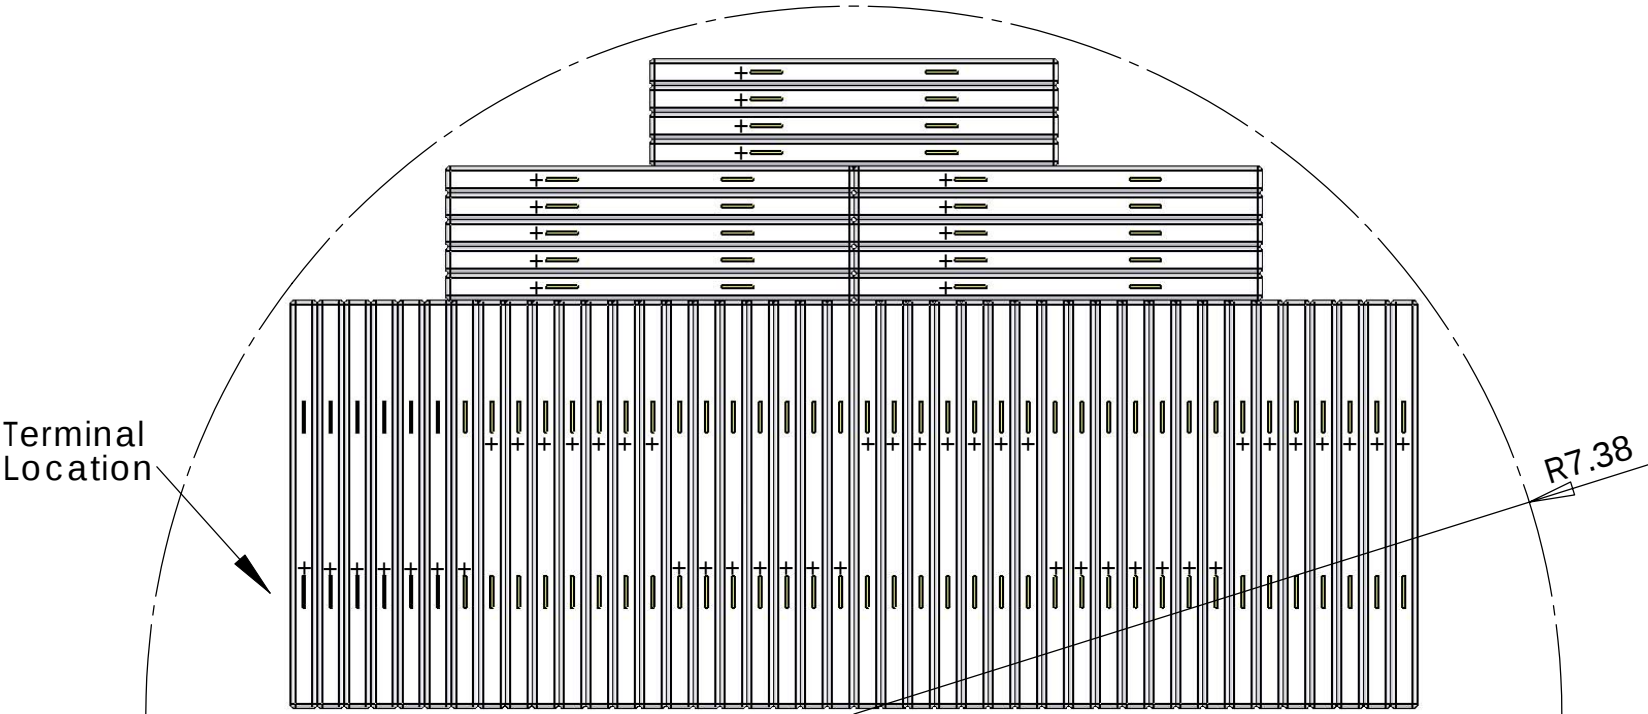

56 Pieces of SLPB68106100
arranged in 8S7P

		DIMENSIONS ARE IN INCHES TOLERANCES: FRACTIONAL ± ANGULAR: MACH ± BEND ± TWO PLACE DECIMAL ± THREE PLACE DECIMAL ±	APPROVALS		DATE	Monterey Bay Aquarium Research Institute MBARI 7700 Sandholdt RD. Moss Landing, CA 95039 PH: (831) 775-1700	
			DRAWN				
			CHECKED				
			ENGINEER				
		MATERIAL	--		PROJECT NO.		
					PROJECT		
NEXT ASSY	USED ON	FINISH	--				
APPLICATION		DO NOT SCALE DRAWING					

SIZE A	DWG. NO.	REV.
SCALE:1:5	WEIGHT:	SHEET 1 OF 1