
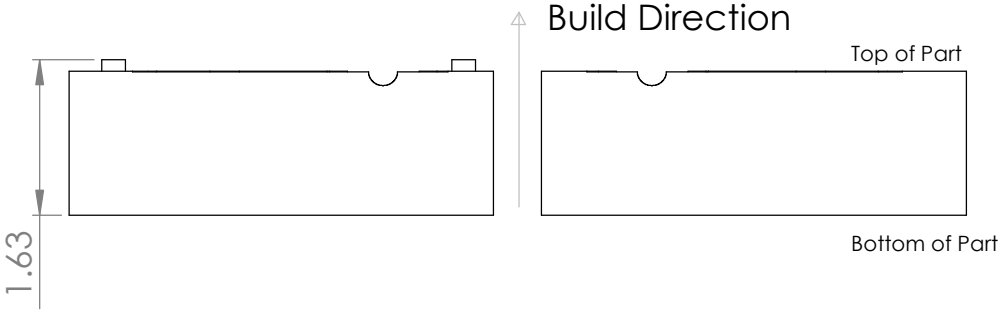
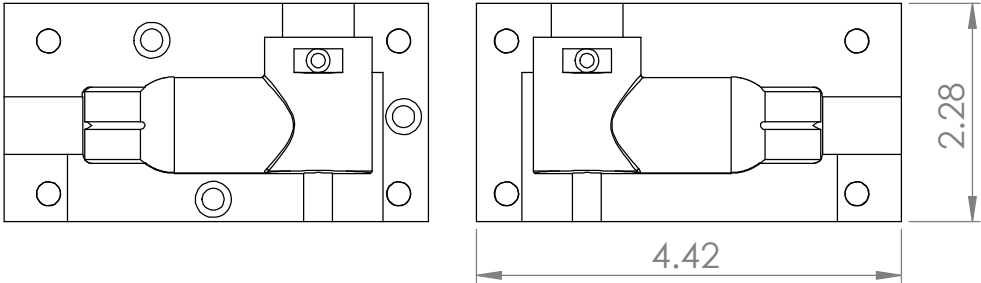


		REVISIONS			
ZONE	REV.	DESCRIPTION		DATE	APPROVED

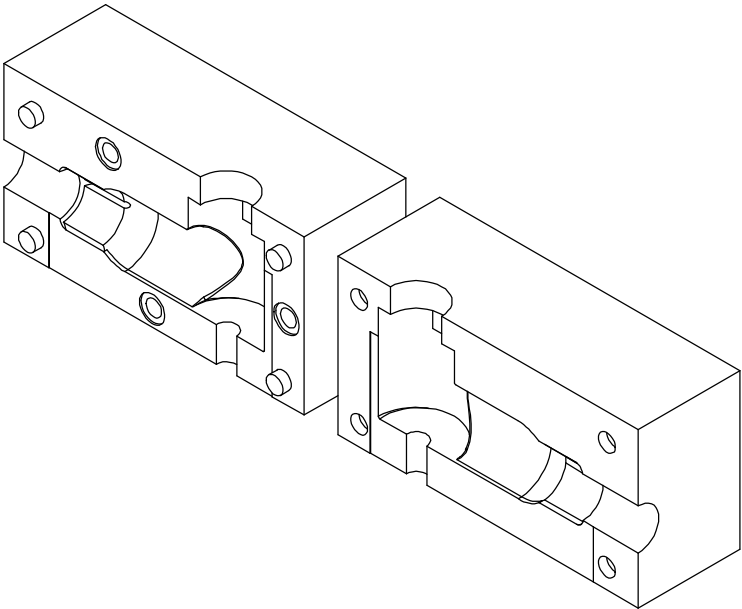

Fabricate from Visijet Crystal in UHD Resolution

		DIMENSIONS ARE IN INCHES TOLERANCES: FRACTIONAL ± ANGULAR: MACH ± BEND ± TWO PLACE DECIMAL ± THREE PLACE DECIMAL ±	APPROVALS		DATE	Monterey Bay Aquarium Research Institute MBARI 7700 Sandholdt RD. Moss Landing, CA 95039 PH: (831) 775-1700 
			DRAWN	Hans Thomas		
			CHECKED			
			ENGINEER	Hans Thomas		
		MATERIAL	--	PROJECT NO. 368000		MINK Right Angle Penetrator Mold Details SIZE DWG. NO. REV. A SCALE:1:2 WEIGHT: SHEET 1 OF 1
		FINISH	--	PROJECT DMO Autonomous Underwater Vehicle Operations		
NEXT ASSY	USED ON					
APPLICATION		DO NOT SCALE DRAWING				