


		REVISIONS			
ZONE	REV.	DESCRIPTION		DATE	APPROVED

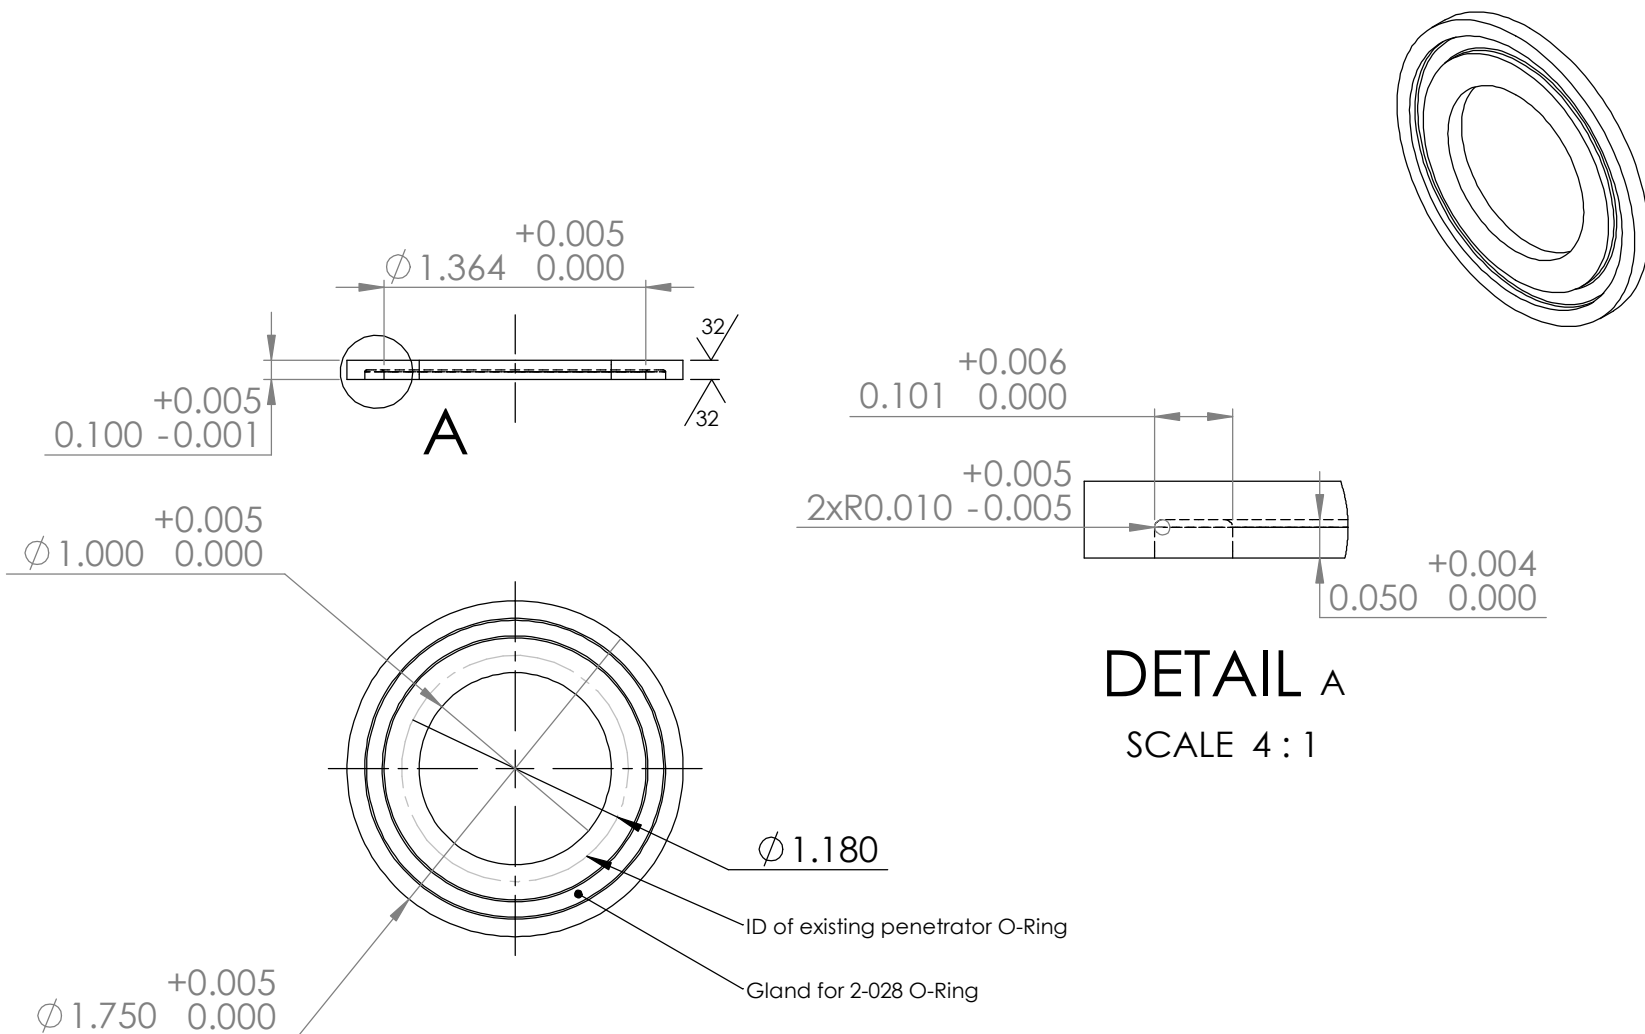

		DIMENSIONS ARE IN INCHES TOLERANCES: FRACTIONAL ± ANGULAR: MACH ± BEND ± TWO PLACE DECIMAL ± THREE PLACE DECIMAL ±	APPROVALS		DATE	Monterey Bay Aquarium Research Institute MBARI 7700 Sandholdt RD. Moss Landing, CA 95039 PH: (831) 775-1700		
			DRAWN	Hans Thomas				
			CHECKED					
			ENGINEER					
		MATERIAL	316SS		PROJECT NO.	368000		
		FINISH	As Noted		PROJECT	DMO AUV		
NEXT ASSY	USED ON					SIZE	DWG. NO.	REV.
APPLICATION		DO NOT SCALE DRAWING				SCALE:1:1	WEIGHT:	SHEET 1 OF 1