

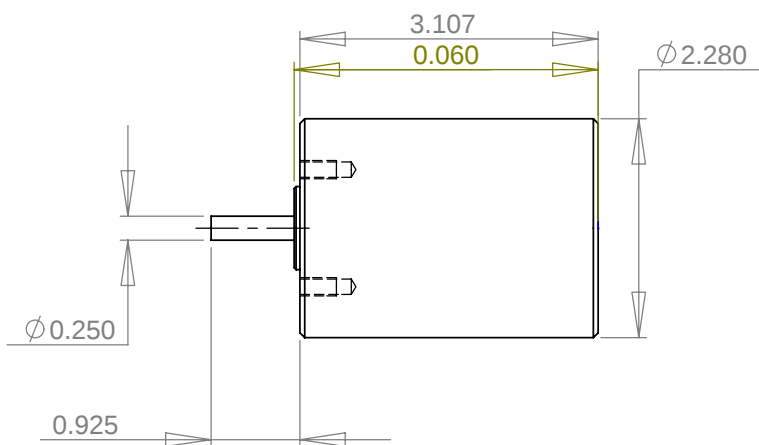


		REVISIONS			
ZONE	REV.	DESCRIPTION		DATE	APPROVED

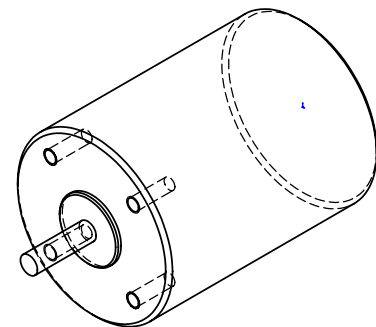

4x $\varnothing$ 0.159 ∇ 0.536
10-32 UNF - 2B ∇ 0.380

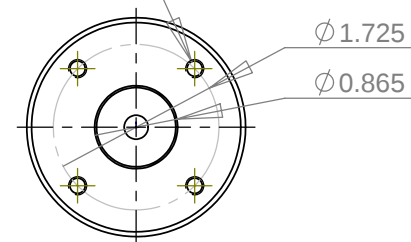

ITEM NO.	PART NUMBER	DESCRIPTION	QTY.
1	MOTOR	MOTOR, BRUSHLESS, 18VDC	1

		DIMENSIONS ARE IN INCHES TOLERANCES: FRACTIONAL ± ANGULAR: MACH ± BEND ± TWO PLACE DECIMAL ± THREE PLACE DECIMAL ±	APPROVALS		DATE	Monterey Bay Aquarium Research Institute MBARI 7700 Sandholdt RD. Moss Landing, CA 95039 PH: (831) 775-1700 
			DRAWN	H. Thomas	10/20/2005	
			CHECKED	H. Thomas	10/20/2005	
			ENGINEER	H. Thomas	10/20/2005	
		MATERIAL --	PROJECT NO. 368000			AVEOX 2315/65 Motor MBARI Custom
		FINISH --	PROJECT			
NEXT ASSY	USED ON		DMO AUV Operations			
APPLICATION		DO NOT SCALE DRAWING	SIZE		DWG. NO.	REV.
			A		1002916	
			SCALE:1:2		WEIGHT:	SHEET 1 OF 1