



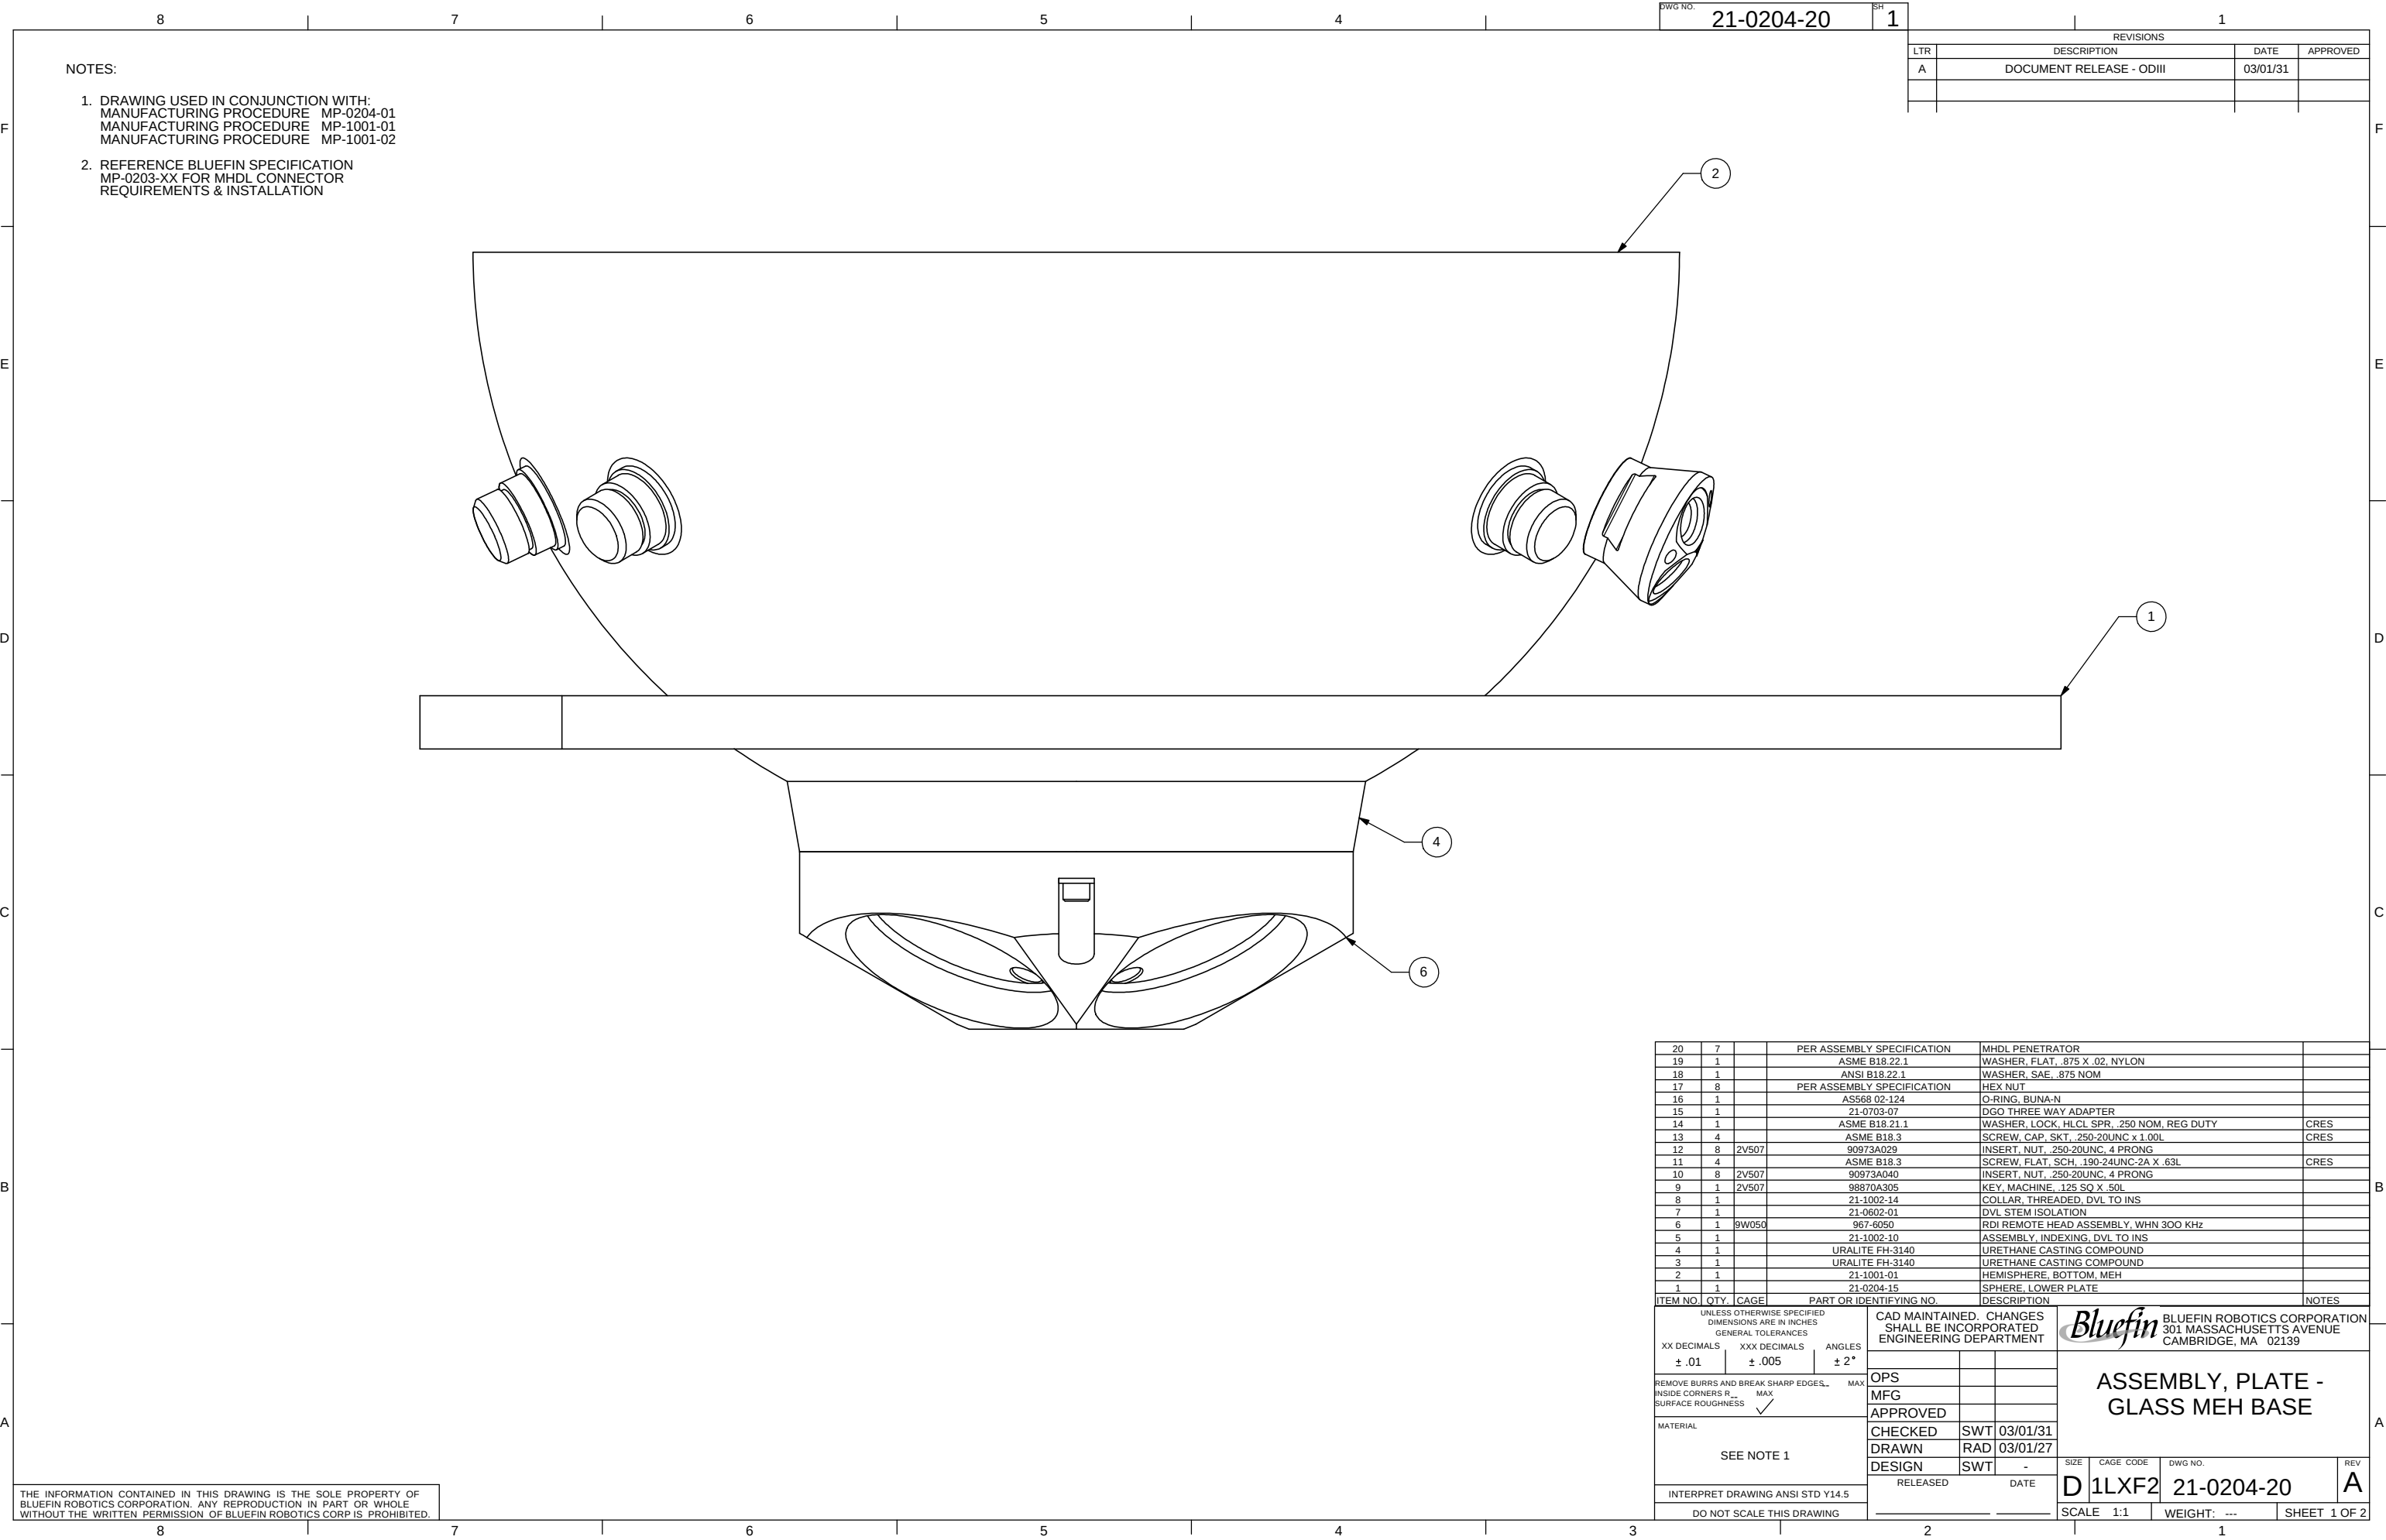

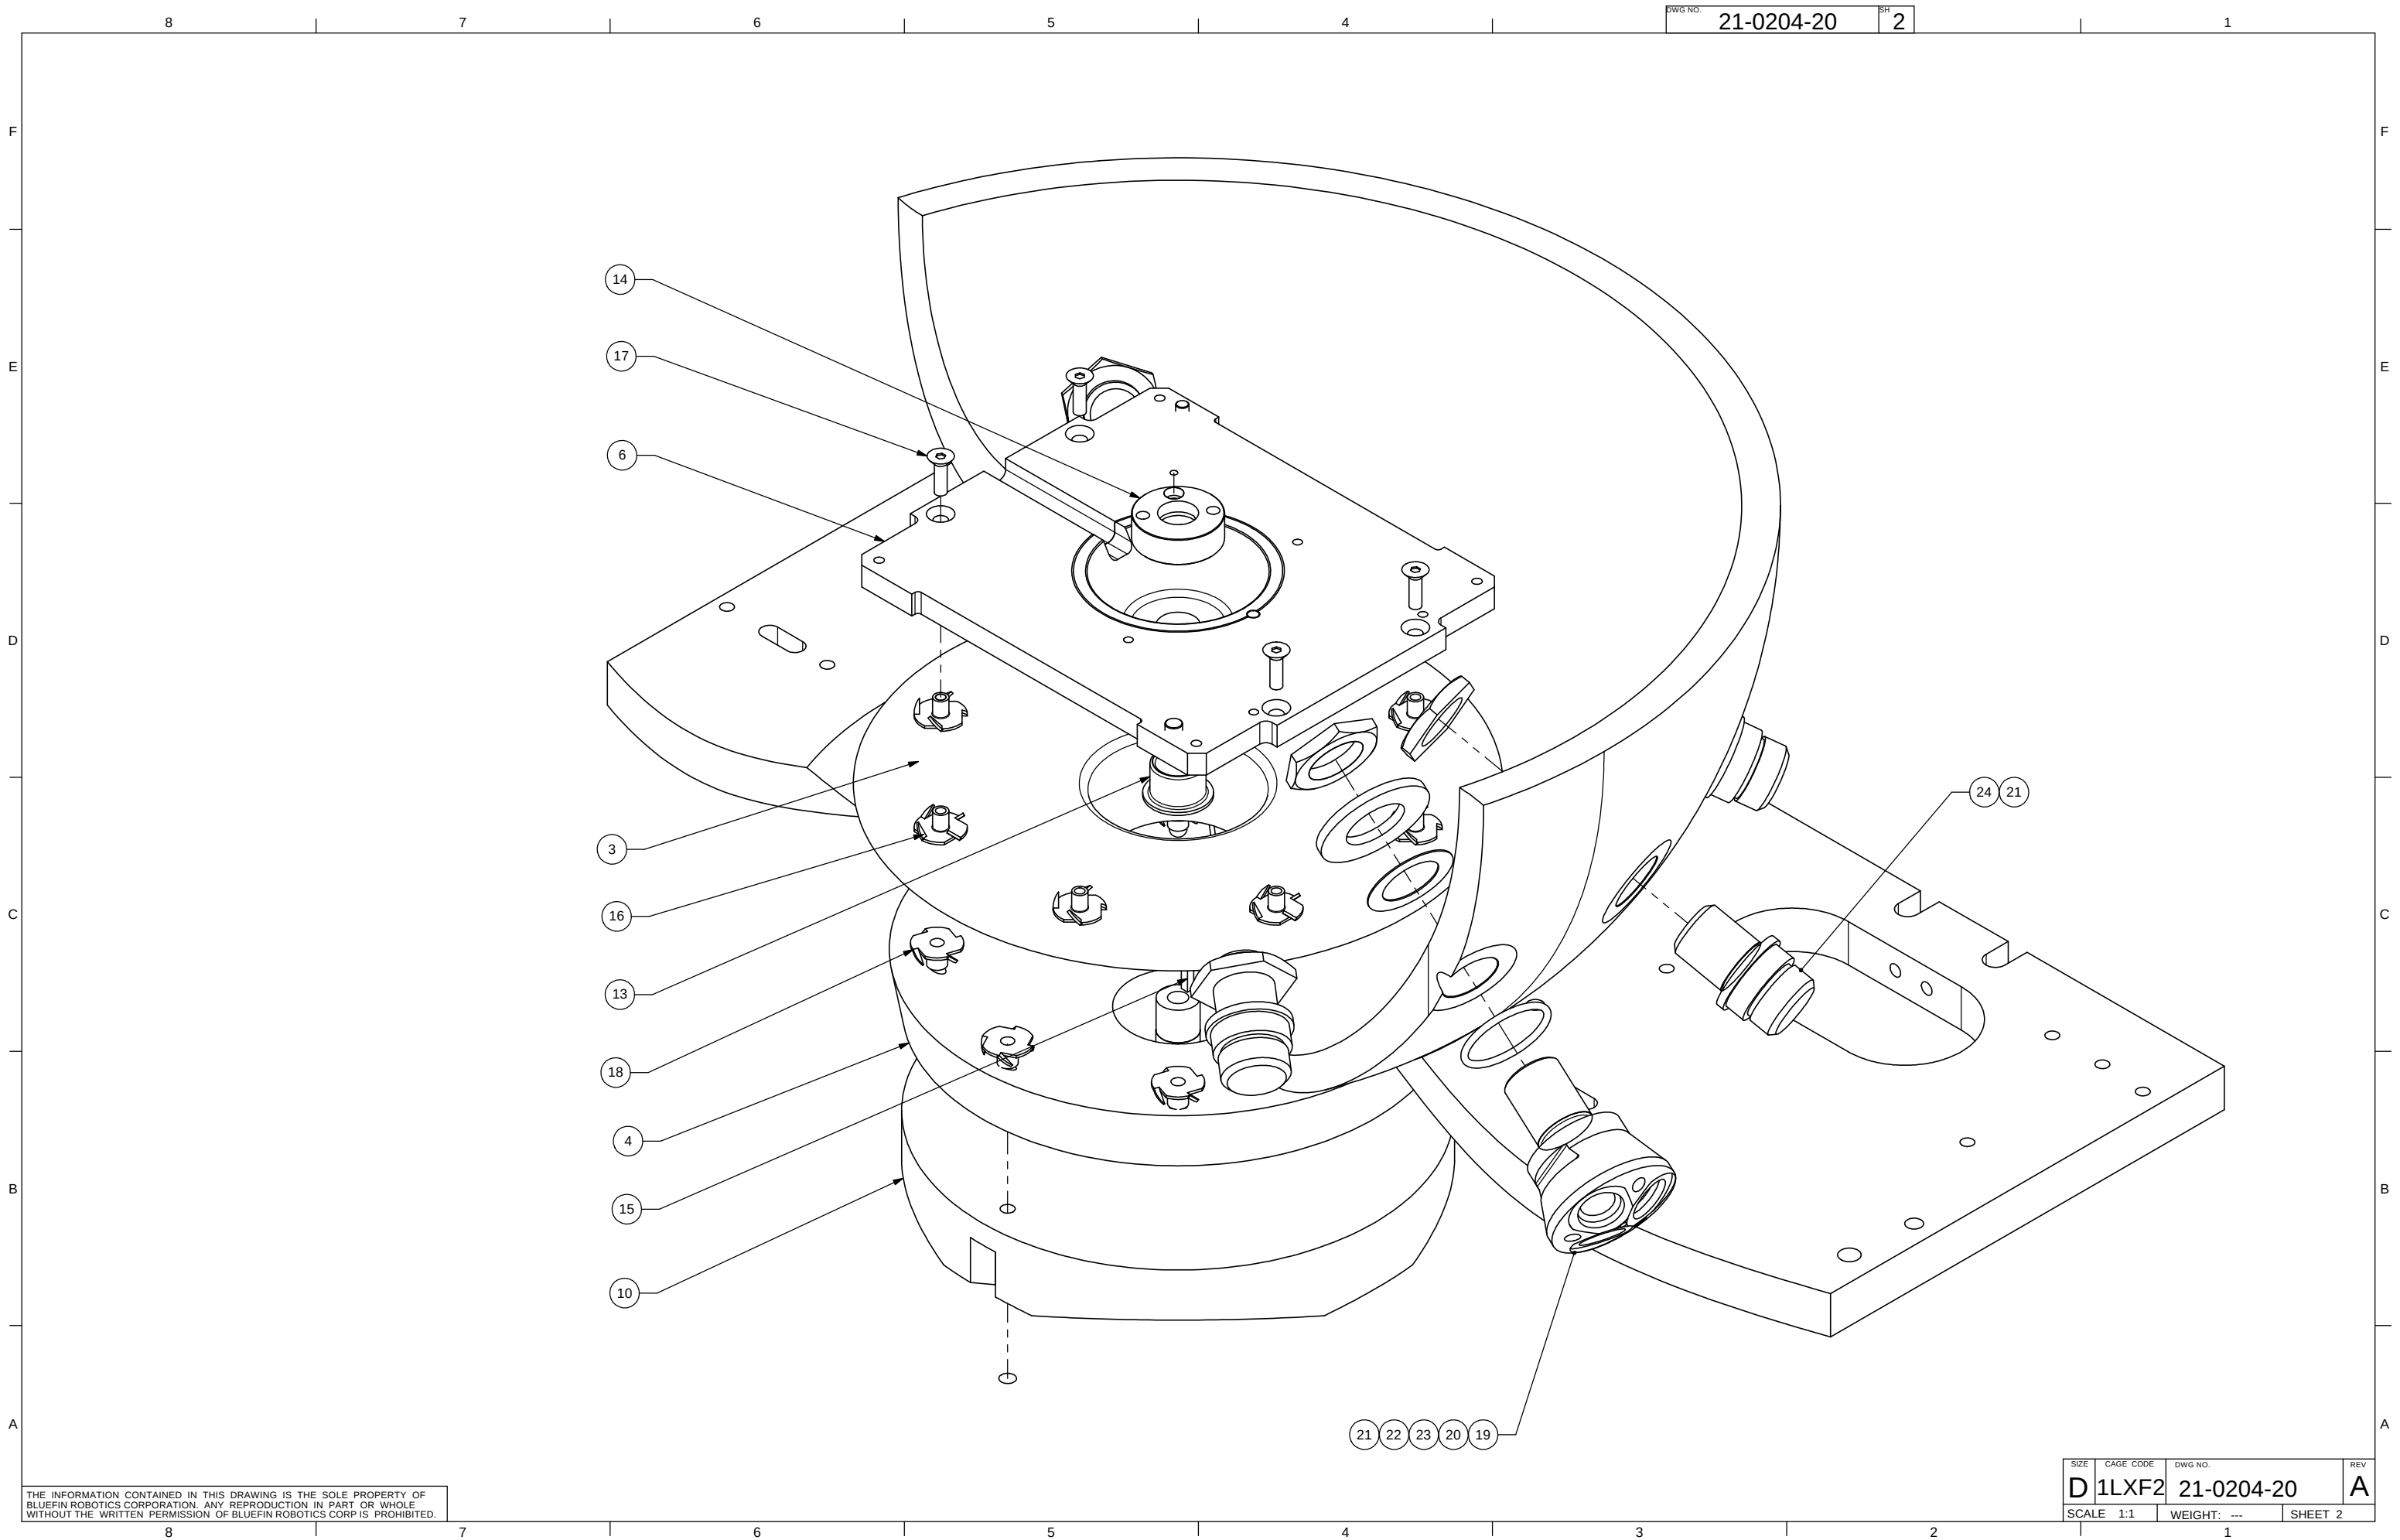

THE INFORMATION CONTAINED IN THIS DRAWING IS THE SOLE PROPERTY OF BLUEFIN ROBOTICS CORPORATION. ANY REPRODUCTION IN PART OR WHOLE WITHOUT THE WRITTEN PERMISSION OF BLUEFIN ROBOTICS CORP IS PROHIBITED.

SIZE	CAGE CODE	DWG NO.	REV
D	1LXF2	21-0204-20	A
SCALE	1:1	WEIGHT: ---	SHEET 2