
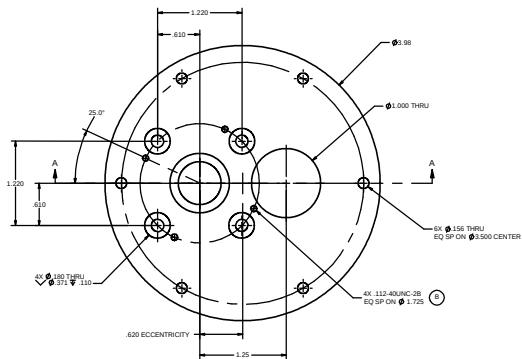


1. MATERIAL:
ALUM ALY 6061, TEMPER: T651
PLATE, ASTM B209, .25 STK

2. FINISH:
ANNOXIDE IAW MIL-A-8625, TYPE III,
COLOR BLACK, 2-3 MILS THICK.

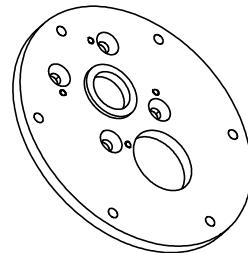

		BLUEFIN ROBOTICS CORPORATION 301 MASSACHUSETTS AVENUE CAMBRIDGE, MA 02129	
PLATE, ADAPTER, DRIVETRAIN			
REV	CAGE CODE	ITEM NO.	REV
D	1LXF2	21-0802-08	B
SCALE 2:1		WEIGHT: ---	SHEET 1 OF 1