


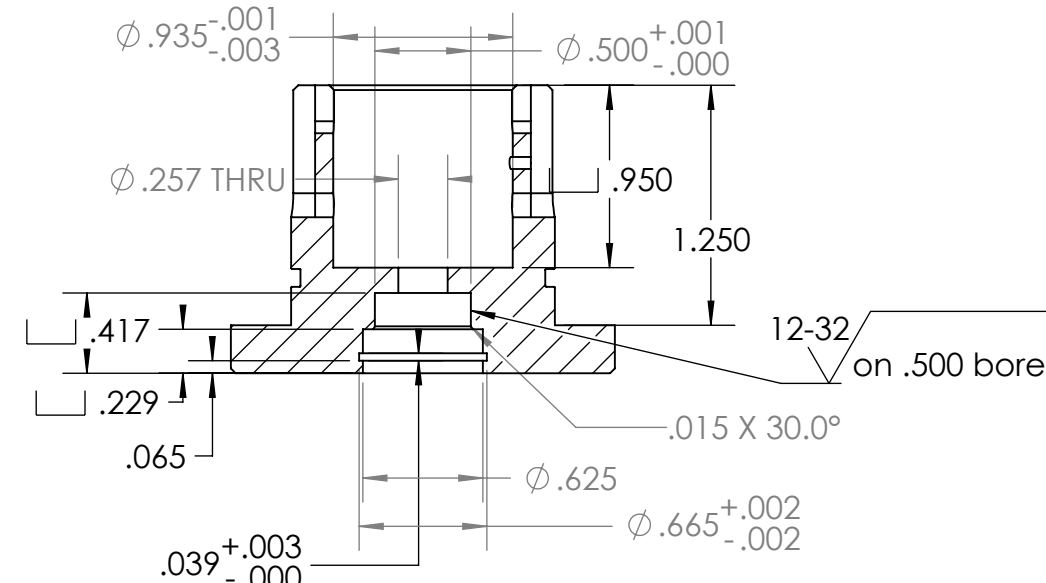
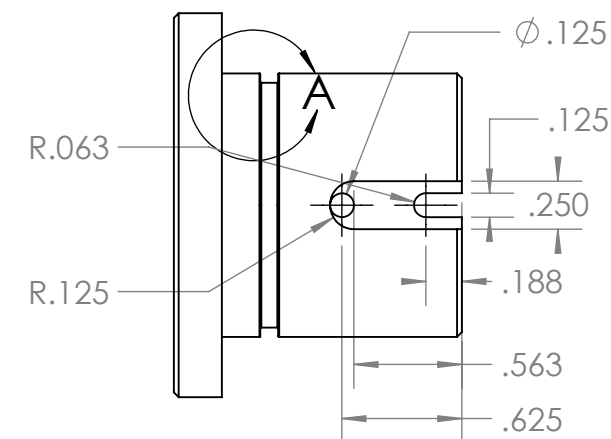
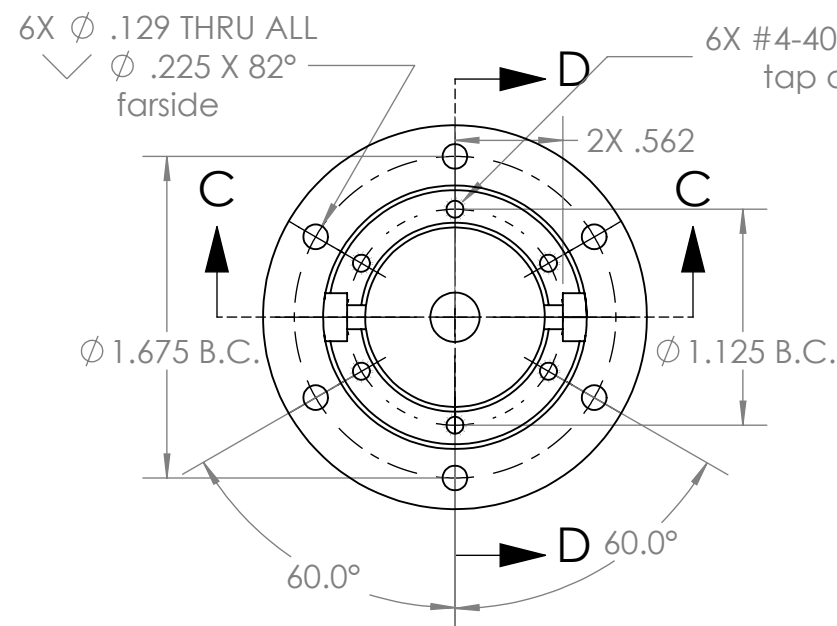


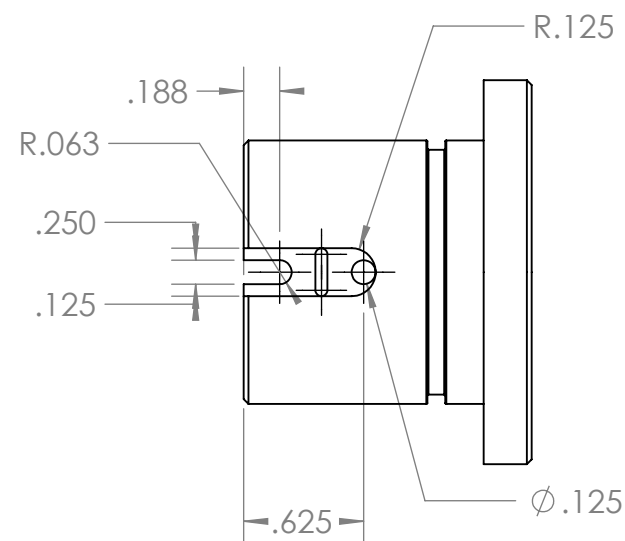


SECTION C-C

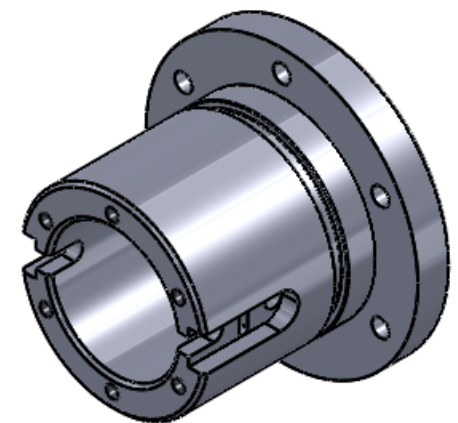

Material: White Delrin
Quantity: 12

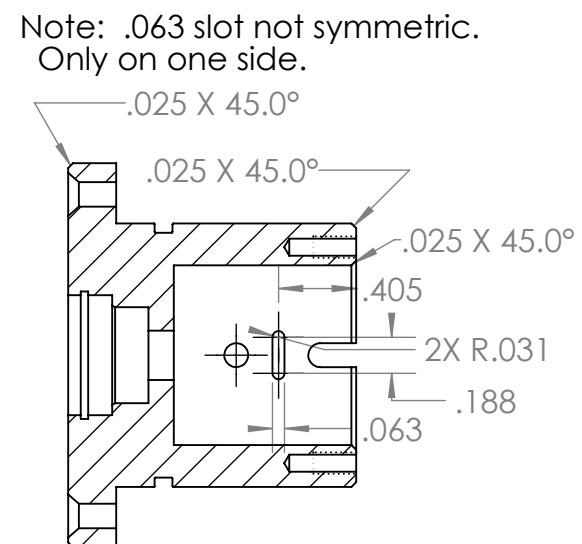


SECTION D-D

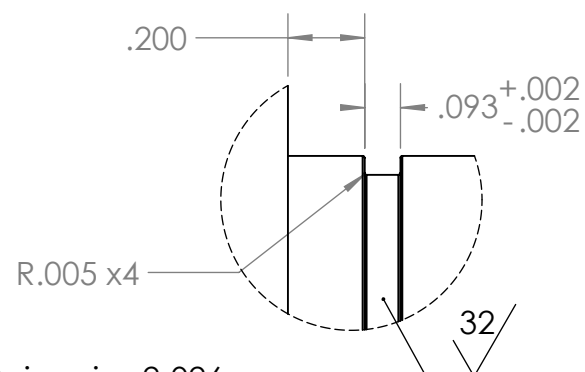

Note: O-ring size 2-026

DETAIL A
SCALE 2 : 1

NOTES: (CONT. FROM TITLE BLOCK)

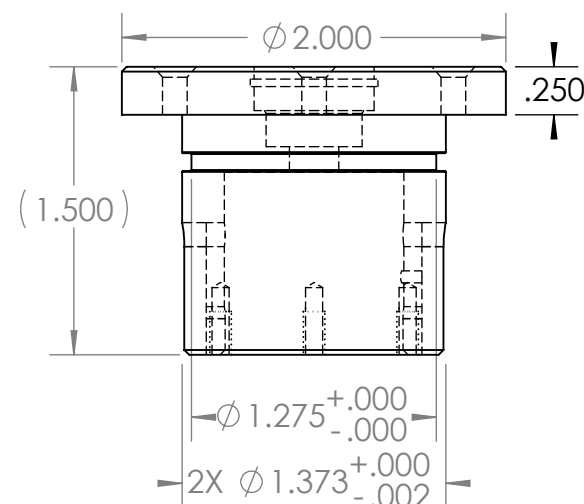

Note: Symmetric about common centerlines unless specified.

ITEM NO.	QTY.	PART NO.	DESCRIPTION	VENDOR	MATERIAL SPECIFICATION
BILL OF MATERIALS					
Shop / Q.C.		UNLESS OTHERWISE SPECIFIED TOLERANCES ARE:		Monterey Bay Aquarium Research Institute	
Inspector		1 PLACE DIM ±1/16	2 PLACE DIM ±.02	3 PLACE DIM ±.005	ANGLES ±1°
Shop Foreman		1. DIMENSIONS ARE IN INCHES			
Engineer		2. DIMENSION LIMITS HELD AFTER PLATING.			
		3. REMOVE BURRS AND SHARP EDGES .015 MAX.			
		4. MACHINED FILLET RADII .0150-.030.			
NEXT ASSY Description	NEXT ASSY Number	5. MACHINED DIAMETERS ON A COMMON CENTERLINE CONCENTRIC WITHIN .005			
		6. PERPENDICULARITY & PARALLELISM OF MACHINED SURFACES .002 PER INCH. MAX .012 INCHES FOR SINGLE SURFACE.			
Application		DO NOT SCALE DRAWING		WEIGHT lb.	
				APPROVALS	DATE
				DRAWN D. Conlin	X/XX/01
				ENGINEER D. Conlin	X/XX/01
				CHECKED	
				PROJECT NO.	XXX
				PROJECT	ZZZZZZZ
				SIZE B	DWG. NO.
				MotorHousingEndcap	
				SCALE 1:1	CAD FILE: MECH ENG ON TORNADO
				SHEET 1	OF 1