


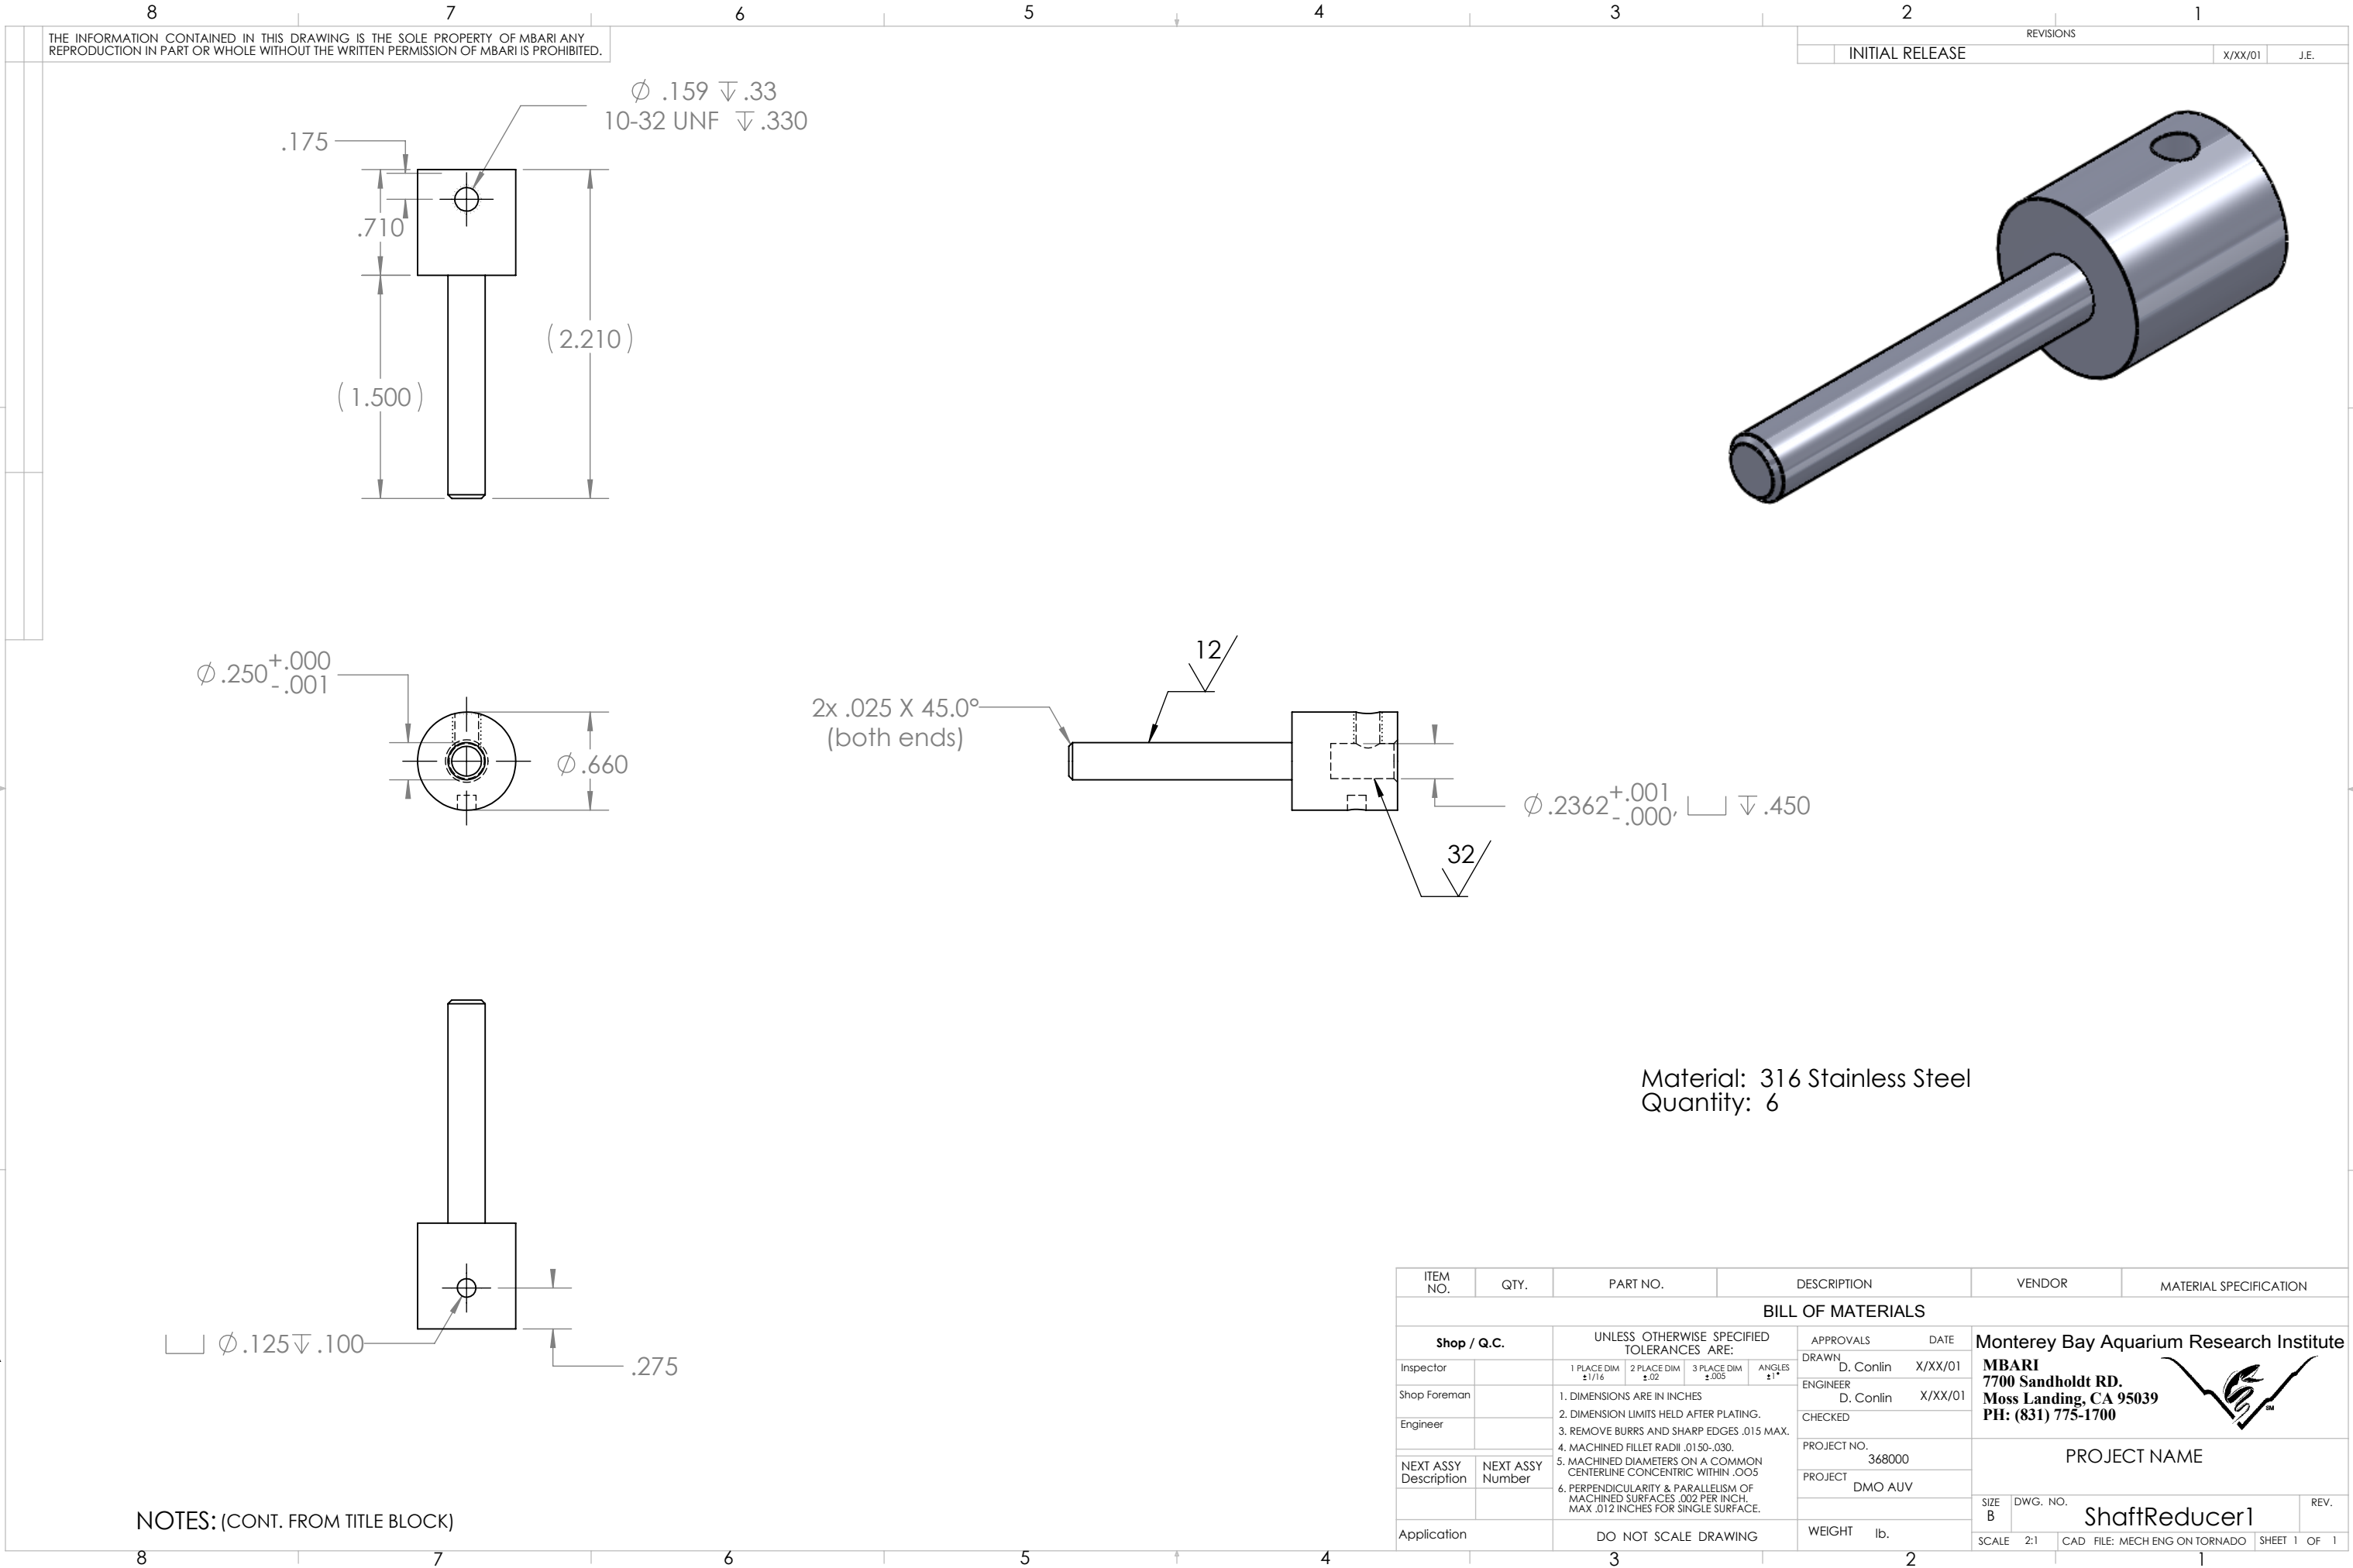

THE INFORMATION CONTAINED IN THIS DRAWING IS THE SOLE PROPERTY OF MBARI ANY REPRODUCTION IN PART OR WHOLE WITHOUT THE WRITTEN PERMISSION OF MBARI IS PROHIBITED.

REVISIONS

INITIAL RELEASE

X/XX/01

J.E.

Material: 316 Stainless Steel  
Quantity: 6

NOTES: (CONT. FROM TITLE BLOCK)

| ITEM NO.              | QTY. | PART NO.                                                                                                  | DESCRIPTION           | VENDOR                                               | MATERIAL SPECIFICATION |
|-----------------------|------|---|-----------------------|------------------------------------------------------|------------------------|
| BILL OF MATERIALS     |      |   |                       |                                                      |                        |
| Shop / Q.C.           |      | UNLESS OTHERWISE SPECIFIED TOLERANCES ARE:                                                                |                       | APPROVALS DATE                                       |                        |
| Inspector             |      | 1 PLACE DIM $\pm 1/16$                                                                                    | 2 PLACE DIM $\pm .02$ | 3 PLACE DIM $\pm .005$                               | ANGLES $\pm 1^\circ$   |
| Shop Foreman          |      | 1. DIMENSIONS ARE IN INCHES                                                                               |                       | DRAWN D. Conlin X/XX/01                              |                        |
| Engineer              |      | 2. DIMENSION LIMITS HELD AFTER PLATING.                                                                   |                       | ENGINEER D. Conlin X/XX/01                           |                        |
| NEXT ASSY Description |      | 3. REMOVE BURRS AND SHARP EDGES .015 MAX.                                                                 |                       | CHECKED                                              |                        |
| NEXT ASSY Number      |      | 4. MACHINED FILLET RADII .0150-.030.                                                                      |                       | PROJECT NO. 368000                                   |                        |
| Application           |      | 5. MACHINED DIAMETERS ON A COMMON CENTERLINE CONCENTRIC WITHIN .005                                       |                       | PROJECT DMO AUV                                      |                        |
|                       |      | 6. PERPENDICULARITY & PARALLELISM OF MACHINED SURFACES .002 PER INCH. MAX .012 INCHES FOR SINGLE SURFACE. |                       | WEIGHT lb.                                           |                        |
|                       |      | DO NOT SCALE DRAWING                                                                                      |                       | SIZE B DWG. NO. 2                                    |                        |
|                       |      |   |                       | SCALE 2:1 CAD FILE: MECH ENG ON TORNADO SHEET 1 OF 1 |                        |

Monterey Bay Aquarium Research Institute  
MBARI  
7700 Sandholdt RD.  
Moss Landing, CA 95039  
PH: (831) 775-1700



PROJECT NAME

ShaftReducer1

REV.