

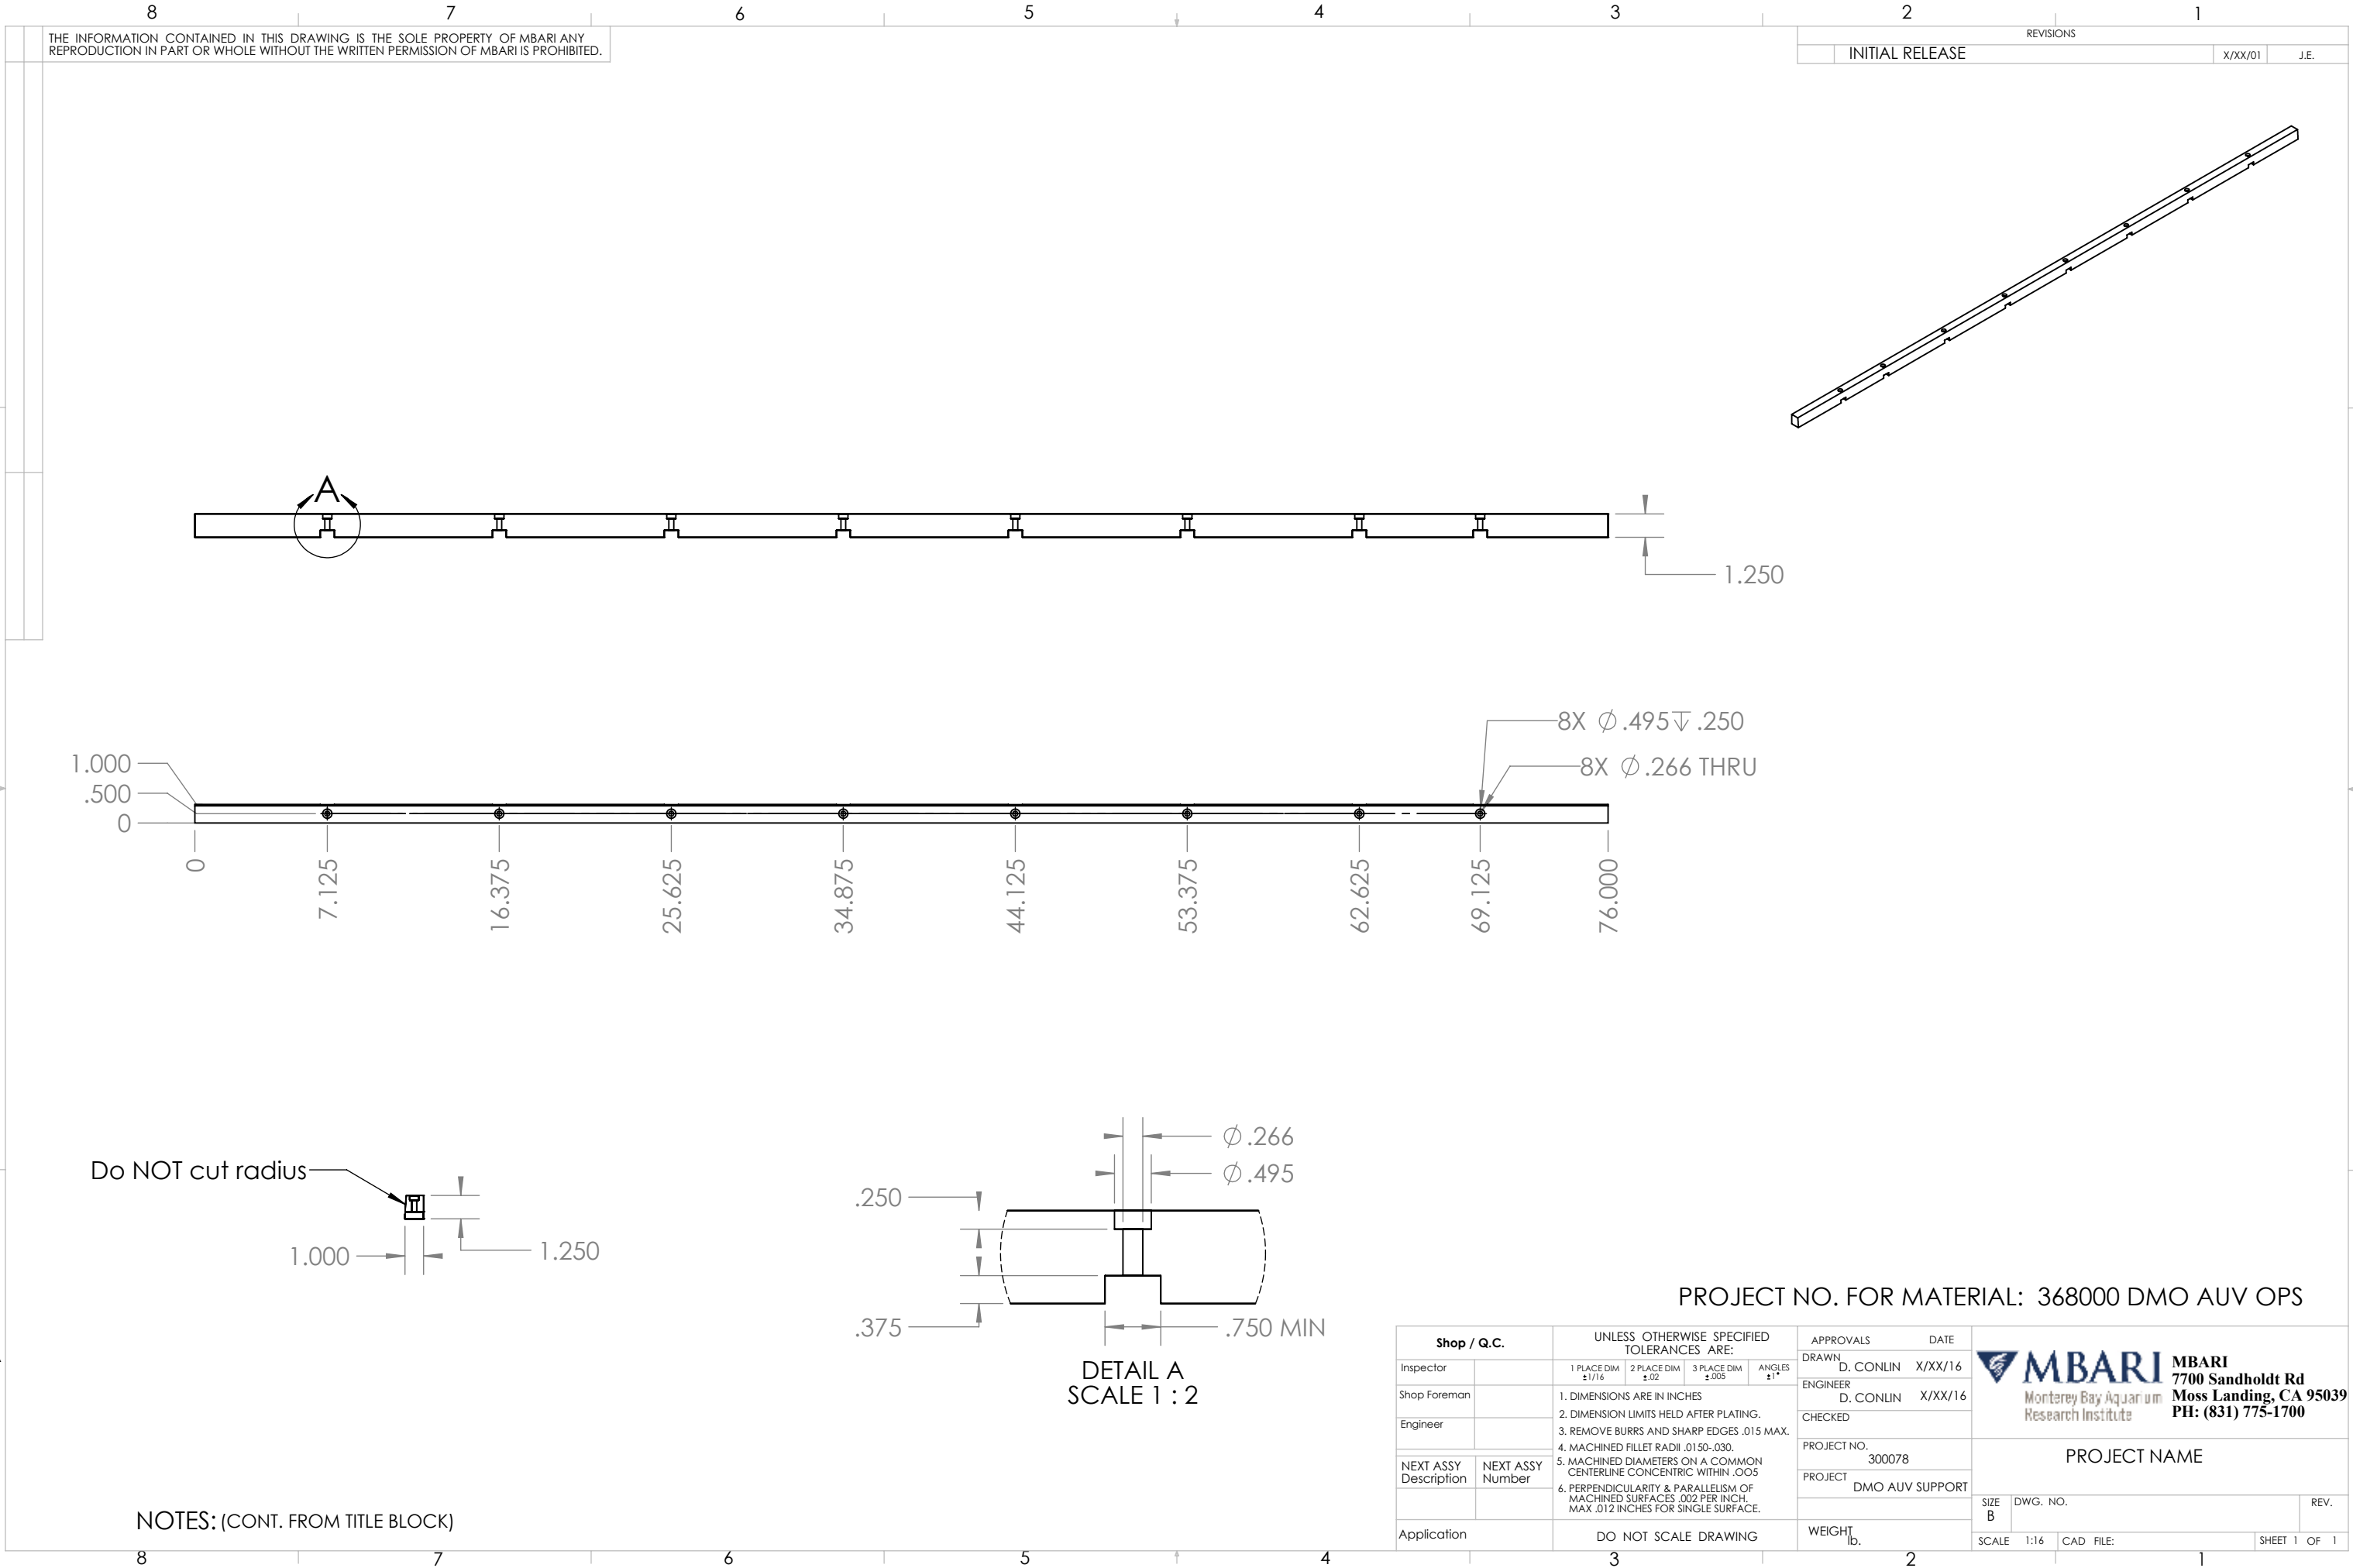


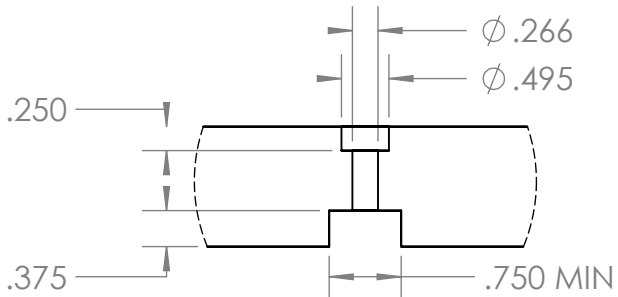

THE INFORMATION CONTAINED IN THIS DRAWING IS THE SOLE PROPERTY OF MBARI ANY REPRODUCTION IN PART OR WHOLE WITHOUT THE WRITTEN PERMISSION OF MBARI IS PROHIBITED.

REVISIONS		
INITIAL RELEASE	X/XX/01	J.E.

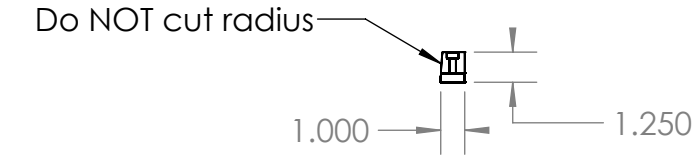

DETAIL A
SCALE 1 : 2

PROJECT NO. FOR MATERIAL: 368000 DMO AUV OPS



MBARI
7700 Sandholdt Rd
Moss Landing, CA 95039
PH: (831) 775-1700

PROJECT NAME

SIZE	DWG. NO.	REV.
B		
SCALE	1:16	CAD FILE: SHEET 1 OF 1

Shop / Q.C.		UNLESS OTHERWISE SPECIFIED TOLERANCES ARE:		APPROVALS	DATE
Inspector		1 PLACE DIM $\pm 1/16$	2 PLACE DIM $\pm .02$	3 PLACE DIM $\pm .005$	ANGLES $\pm 1^\circ$
Shop Foreman		1. DIMENSIONS ARE IN INCHES 2. DIMENSION LIMITS HELD AFTER PLATING. 3. REMOVE BURRS AND SHARP EDGES .015 MAX. 4. MACHINED FILLET RADII .0150-.030. 5. MACHINED DIAMETERS ON A COMMON CENTERLINE CONCENTRIC WITHIN .005 6. PERPENDICULARITY & PARALLELISM OF MACHINED SURFACES .002 PER INCH, MAX .012 INCHES FOR SINGLE SURFACE.			
Engineer					
NEXT ASSY Description	NEXT ASSY Number				
Application		DO NOT SCALE DRAWING		WEIGHT lb.	

DRAWN	D. CONLIN	X/XX/16
ENGINEER	D. CONLIN	X/XX/16
CHECKED		
PROJECT NO.	300078	
PROJECT	DMO AUV SUPPORT	