


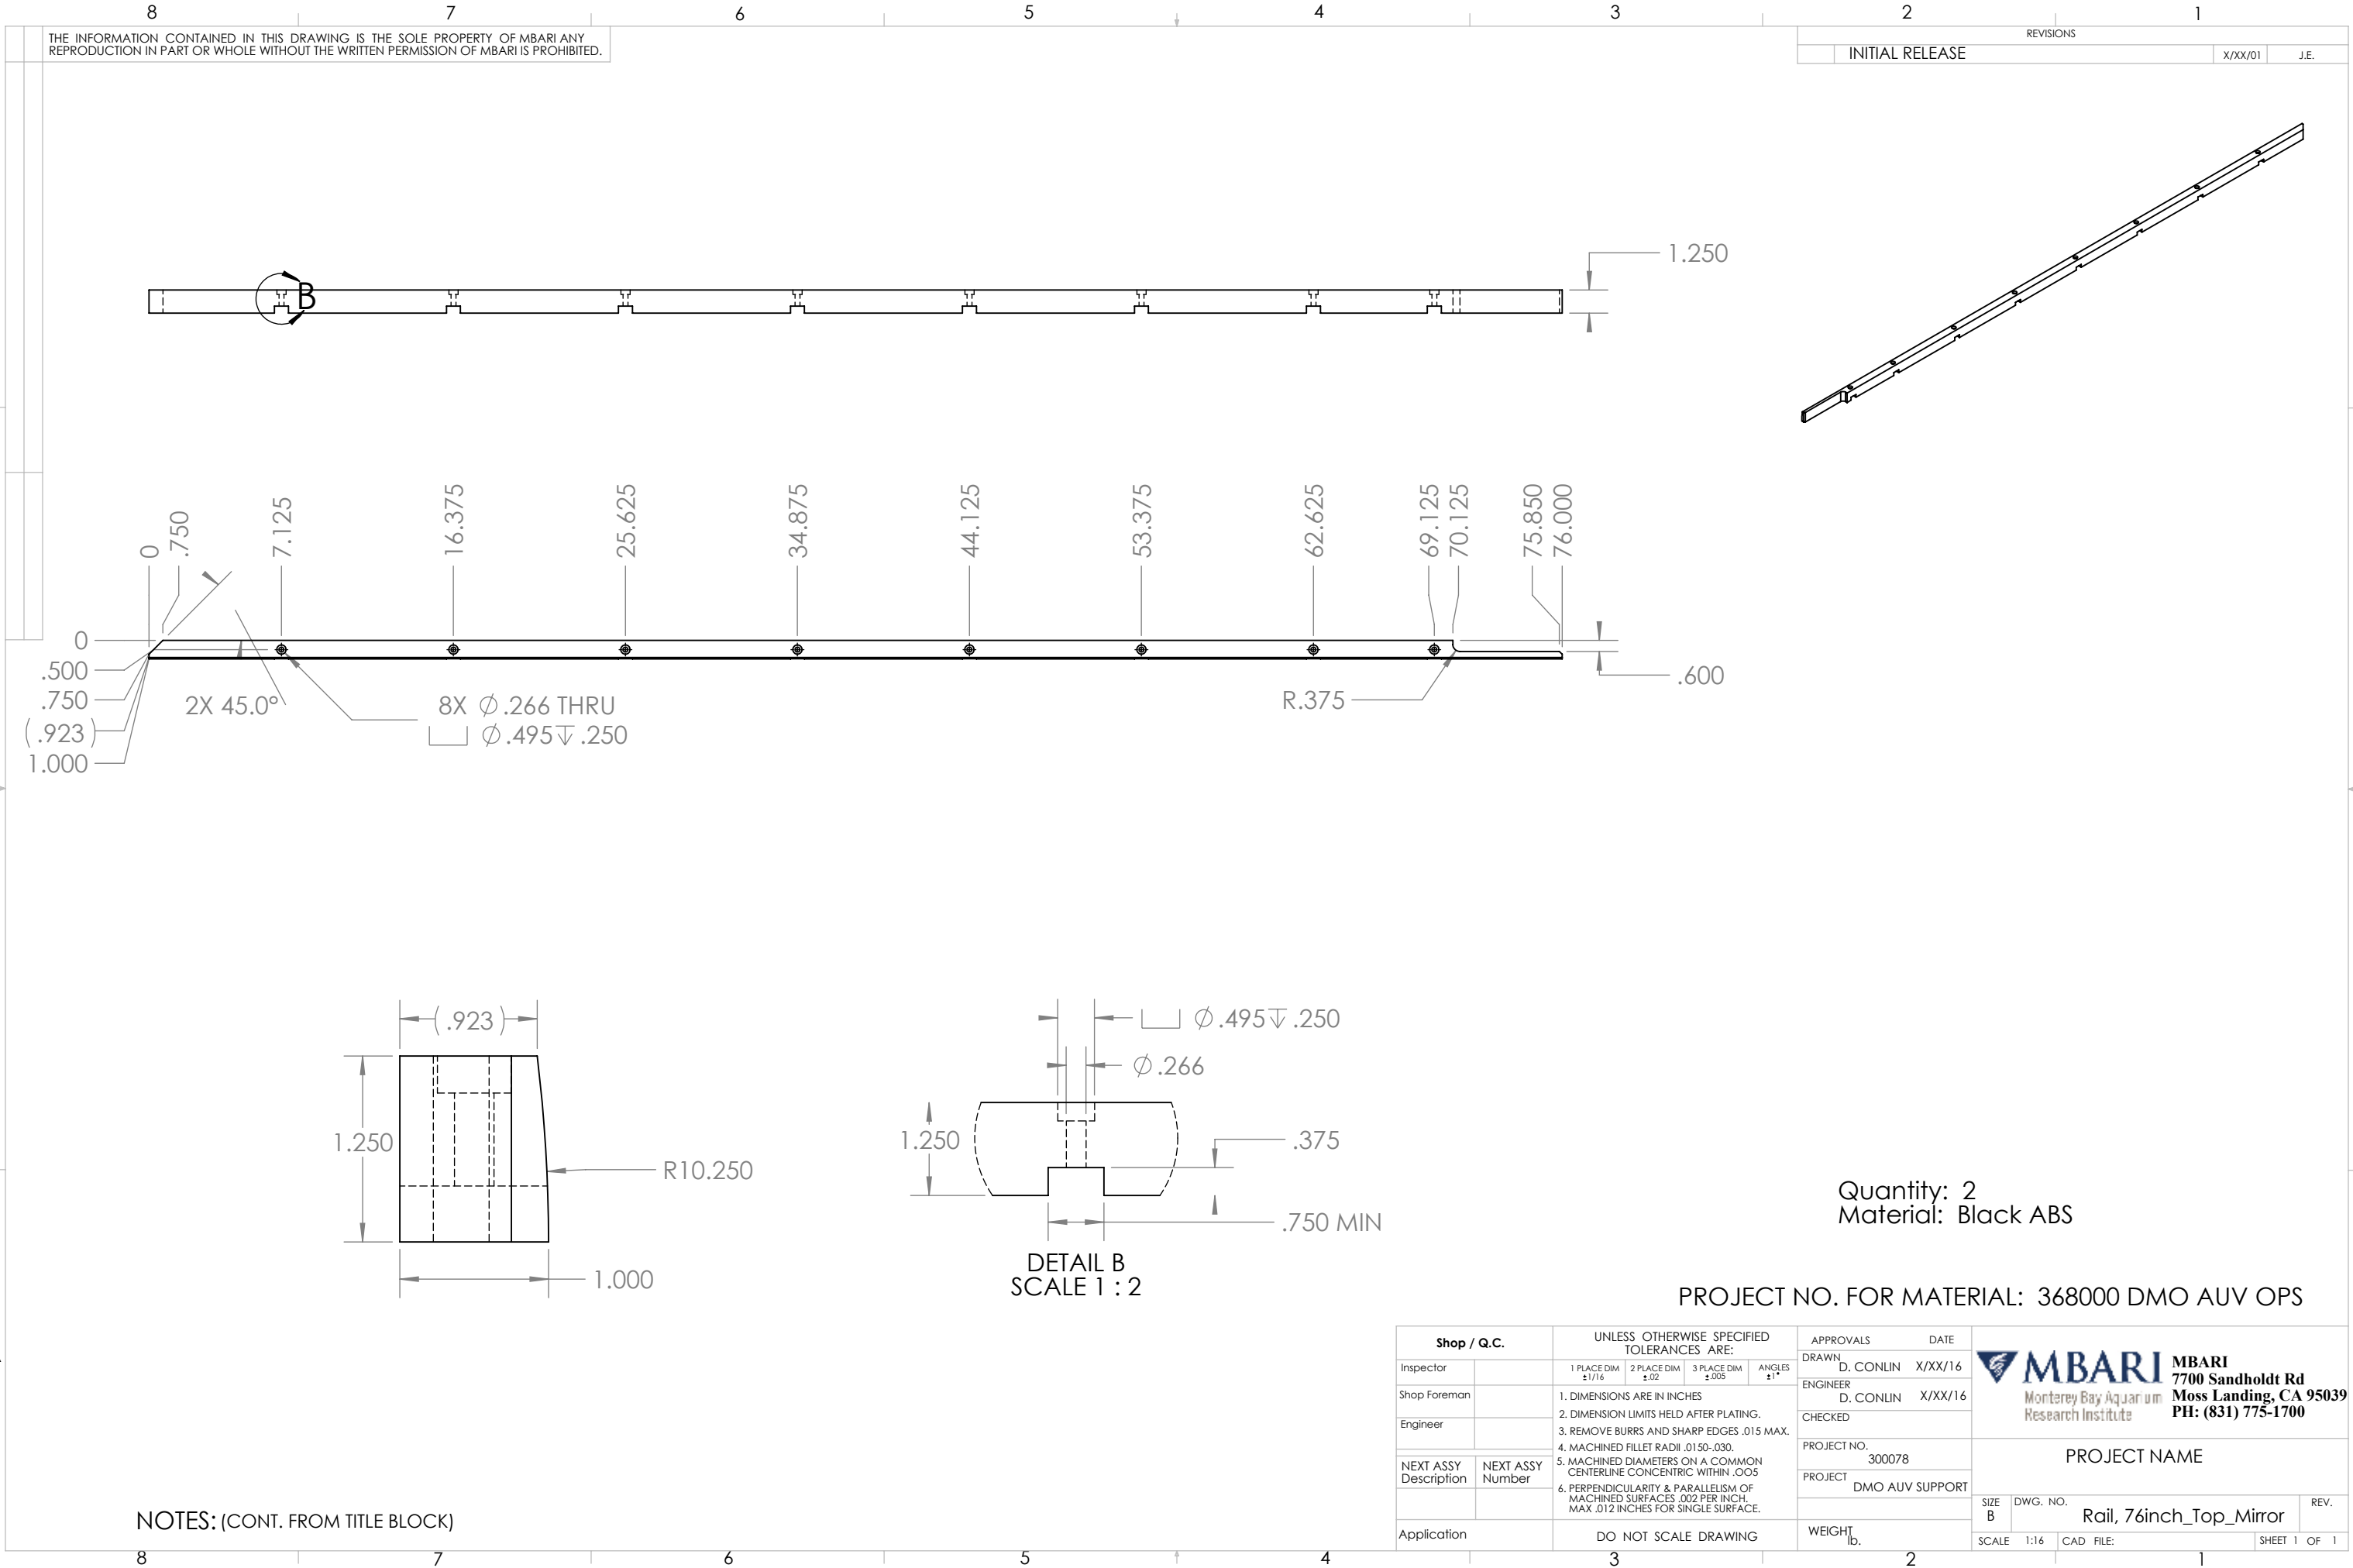

THE INFORMATION CONTAINED IN THIS DRAWING IS THE SOLE PROPERTY OF MBARI ANY REPRODUCTION IN PART OR WHOLE WITHOUT THE WRITTEN PERMISSION OF MBARI IS PROHIBITED.

REVISIONS

INITIAL RELEASE

X/XX/01

J.E.



MBARI
7700 Sandholdt Rd
Moss Landing, CA 95039
PH: (831) 775-1700

PROJECT NAME

SIZE
B

DWG. NO.

Rail, 76inch_Top_Mirror

REV.

SCALE 1:16

CAD FILE:

SHEET 1 OF 1