


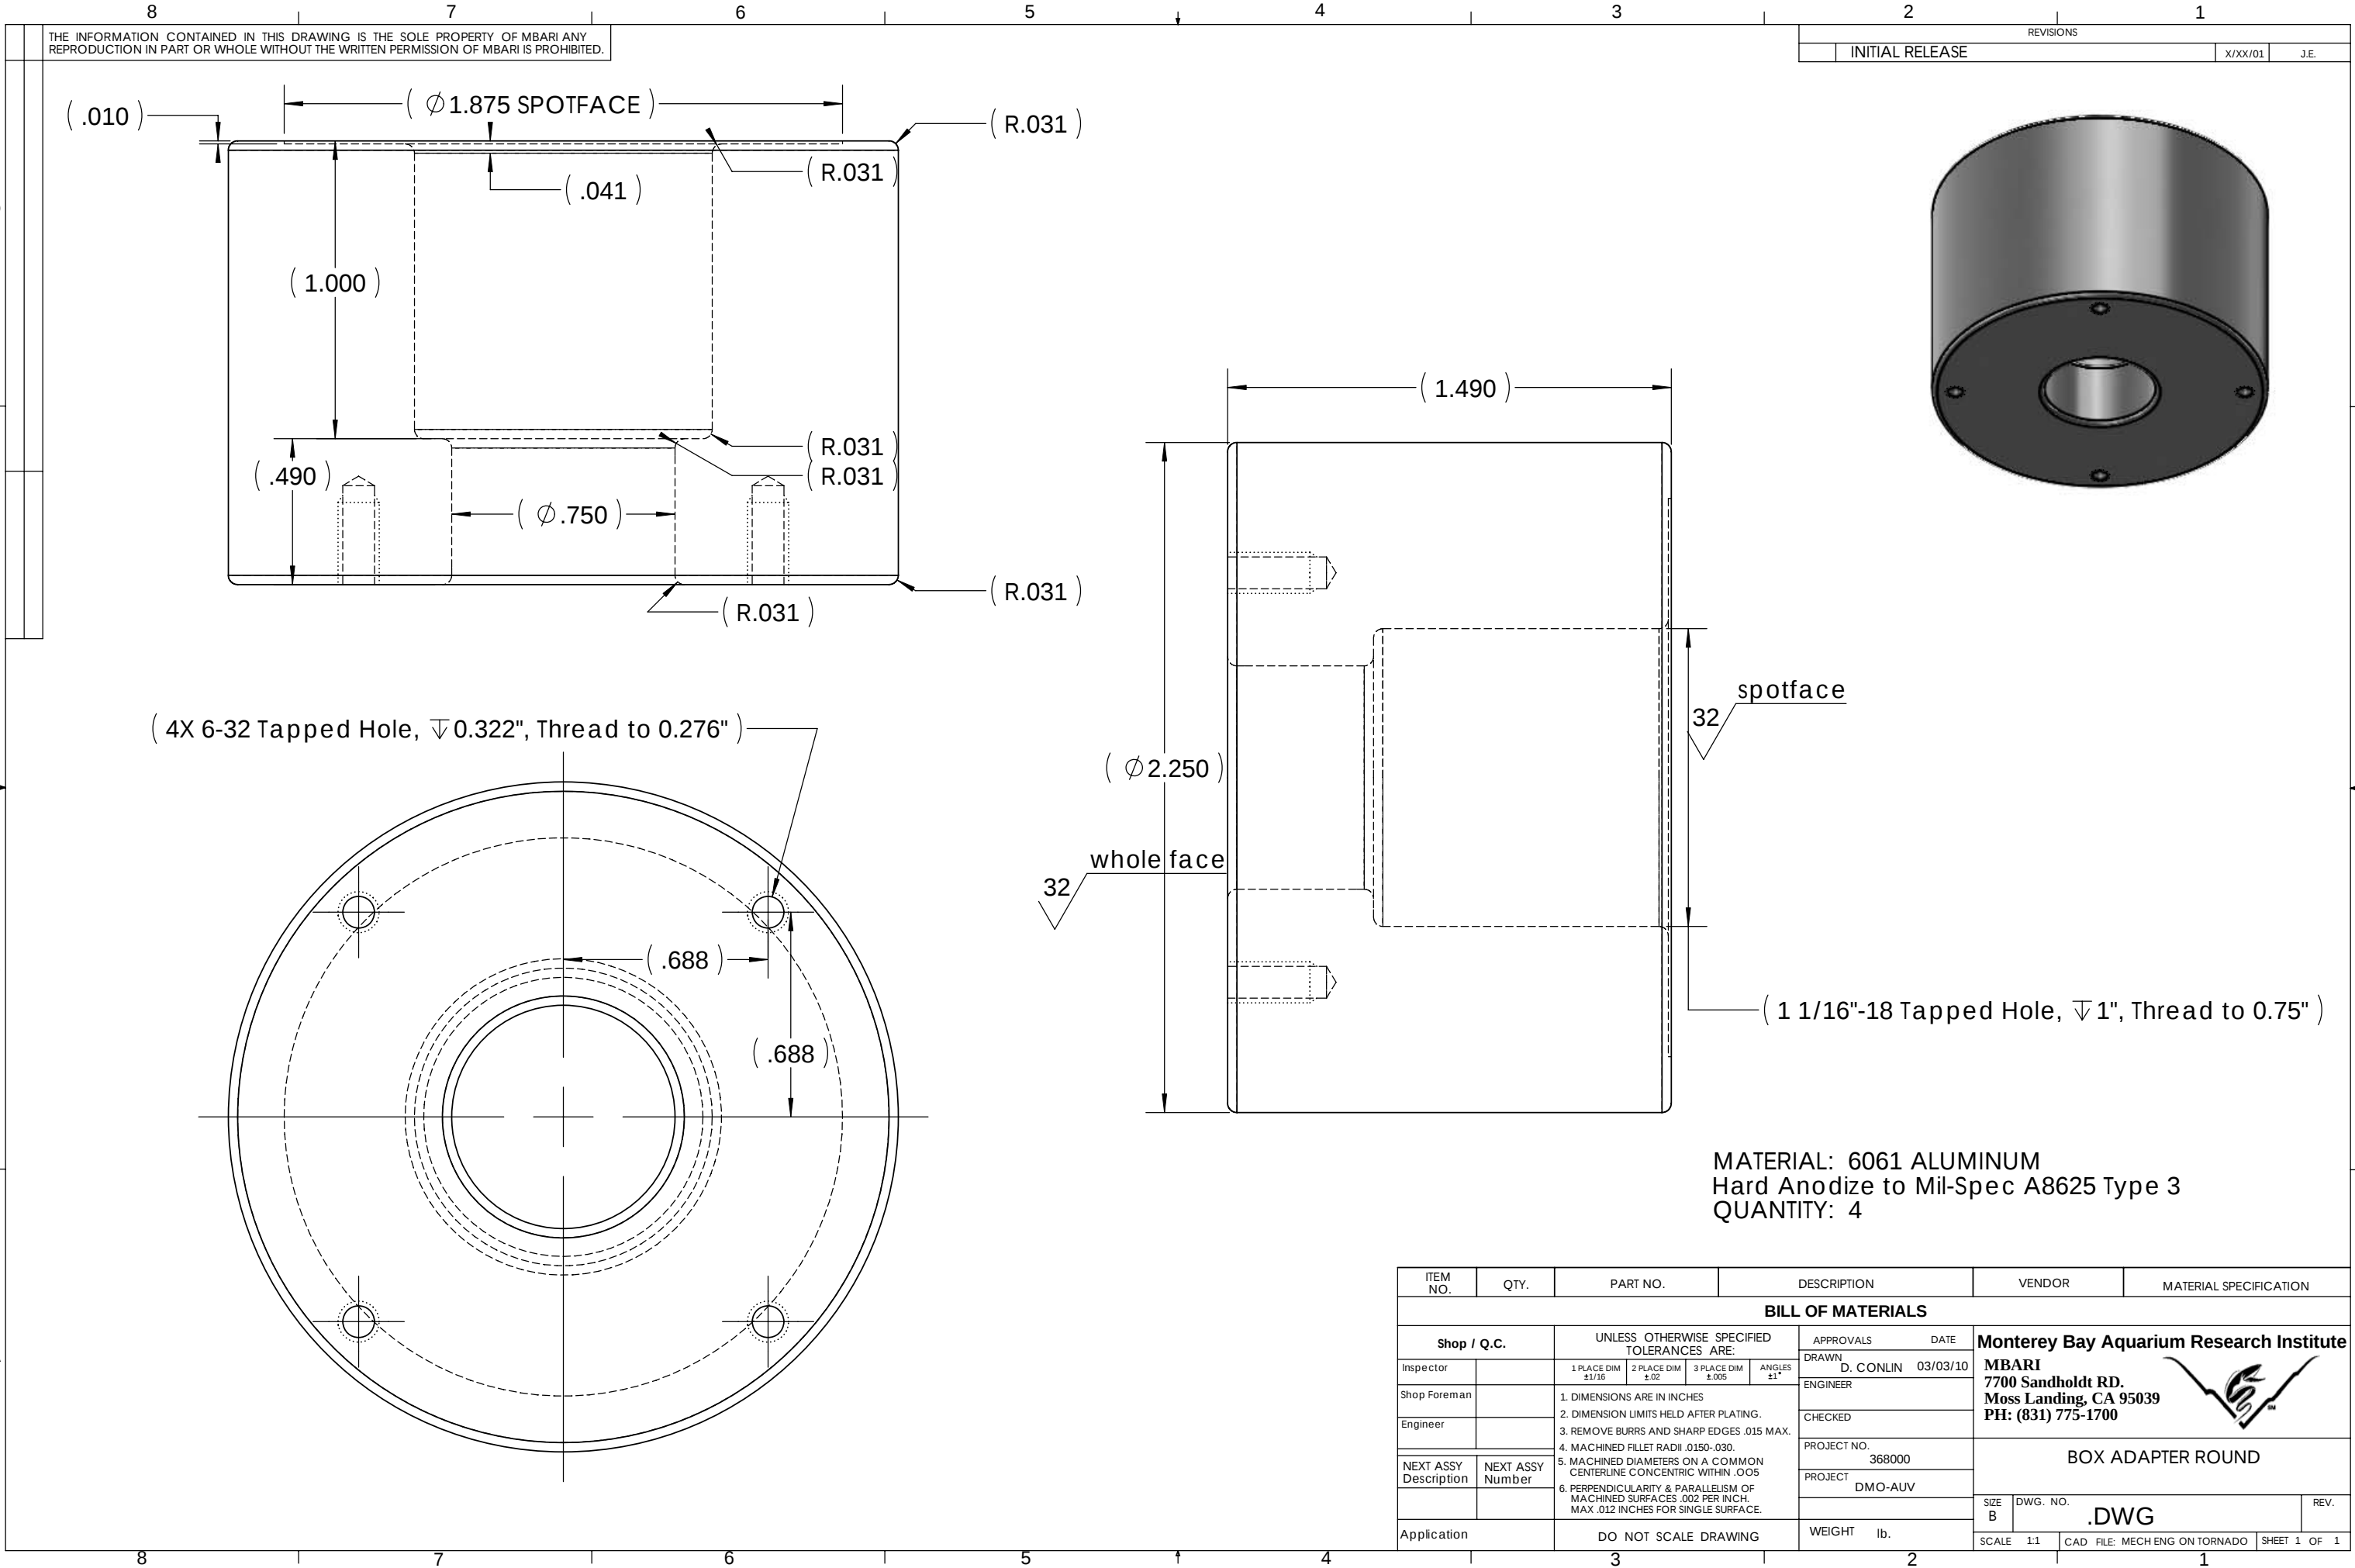

THE INFORMATION CONTAINED IN THIS DRAWING IS THE SOLE PROPERTY OF MBARI ANY REPRODUCTION IN PART OR WHOLE WITHOUT THE WRITTEN PERMISSION OF MBARI IS PROHIBITED.

REVISIONS		
INITIAL RELEASE	X/XX/01	J.E.

MATERIAL: 6061 ALUMINUM
Hard Anodize to Mil-Spec A8625 Type 3
QUANTITY: 4

ITEM NO.	QTY.	PART NO.	DESCRIPTION				VENDOR	MATERIAL SPECIFICATION			
BILL OF MATERIALS											
Shop / Q.C.		UNLESS OTHERWISE SPECIFIED TOLERANCES ARE:				APPROVALS		DATE			
Inspector		1 PLACE DIM ±1/16	2 PLACE DIM ±.02	3 PLACE DIM ±.005	ANGLES ±1°	DRAWN	D. CONLIN		03/03/10		
Shop Foreman		1. DIMENSIONS ARE IN INCHES 2. DIMENSION LIMITS HELD AFTER PLATING. 3. REMOVE BURRS AND SHARP EDGES .015 MAX. 4. MACHINED FILLET RADII .0150-.030. 5. MACHINED DIAMETERS ON A COMMON CENTERLINE CONCENTRIC WITHIN .005 6. PERPENDICULARITY & PARALLELISM OF MACHINED SURFACES .002 PER INCH. MAX .012 INCHES FOR SINGLE SURFACE.				ENGINEER		Monterey Bay Aquarium Research Institute MBARI 7700 Sandholdt RD. Moss Landing, CA 95039 PH: (831) 775-1700 			
Engineer						CHECKED					
NEXT ASSY Description	NEXT ASSY Number					PROJECT NO.				368000	
						PROJECT				DMO-AUV	
Application		DO NOT SCALE DRAWING				WEIGHT		lb.			
						SIZE B		DWG. NO.			
								.DWG			
						SCALE 1:1		CAD FILE: MECH ENG ON TORNADO			
								SHEET 1 OF 1			

Monterey Bay Aquarium Research Institute
MBARI
7700 Sandholdt RD.
Moss Landing, CA 95039
PH: (831) 775-1700



BOX ADAPTER ROUND

SIZE B DWG. NO. .DWG REV.