
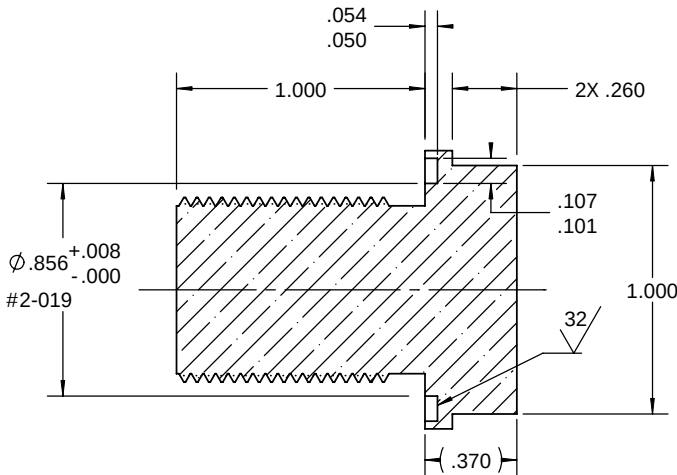
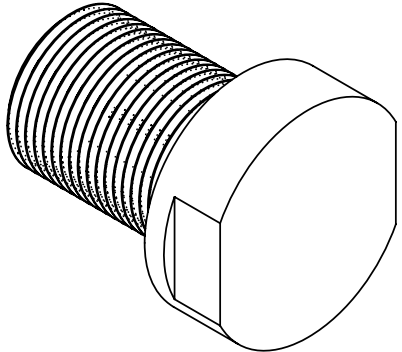
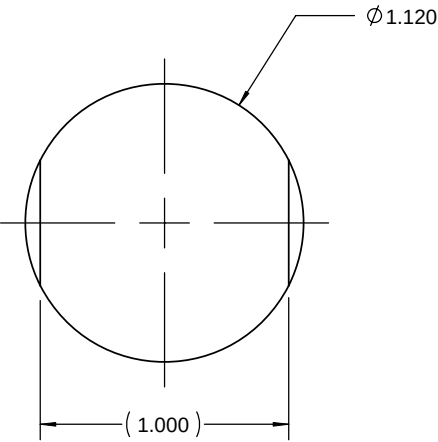


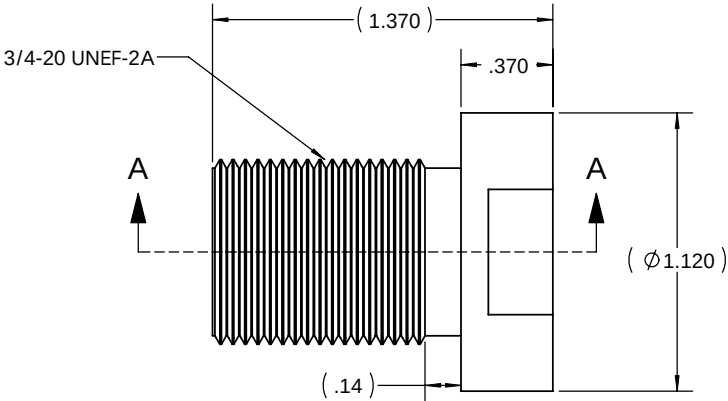

SECTION A-A

7. Q.C. (INSPECTION) REPORT REQUIRED FOR EACH PIECE.
NOTES: (CONT. FROM TITLE BLOCK)

1	1	P-200480-08	Mink-BCR Dummy	MBARI	Titanium G15
ITEM NO.	QTY.	Part Number	DESCRIPTION	Vendor	MATERIAL
BILL OF MATERIALS					
Shop / Q.C.		UNLESS OTHERWISE SPECIFIED TOLERANCES ARE:		APPROVALS DATE	
Inspector		1 PLACE DIM ±.010	2 PLACE DIM ±.02	3 PLACE DIM ±.005	ANGLES ±.1
Shop Foreman		1. DIMENSIONS ARE IN INCHES		DRAWN J. ERICKSON 3/03/08	
Engineer		2. DIMENSION LIMITS HELD AFTER PLATING.		ENGINEER J. ERICKSON 3/03/08	
		3. REMOVE BURRS AND SHARP EDGES .015 MAX.		CHECKED	
		4. MACHINED FILLET RADII .0150-.030		PROJECT NO. XXX	
		5. MACHINED DIAMETERS ON A COMMON CENTERLINE CONCENTRIC WITHIN .005		PROJECT XXXXXXXX	
NEXT ASSY Description	NEXT ASSY Number	6. PERPENDICULARITY & PARALLELISM OF MACHINED SURFACES .002 PER INCH, MAX .012 INCHES FOR SINGLE SURFACE.		SIZE B DWG. NO. P-200480-08.DWG	
Application		DO NOT SCALE DRAWING		WEIGHT 0.123lb.	
				SCALE 2:1 CAD FILE MECH ENG ON TORNAO SHEET 1 OF 1	
Monterey Bay Aquarium Research Institute MBARI 7700 Sandholdt RD. Moss Landing, CA 95039 PH: (831) 775-1700					
Mink-BCR Dummy					