


		REVISIONS			
ZONE	REV.	DESCRIPTION		DATE	APPROVED
		INITIAL RELEASE		XX/XX/02	J.E.

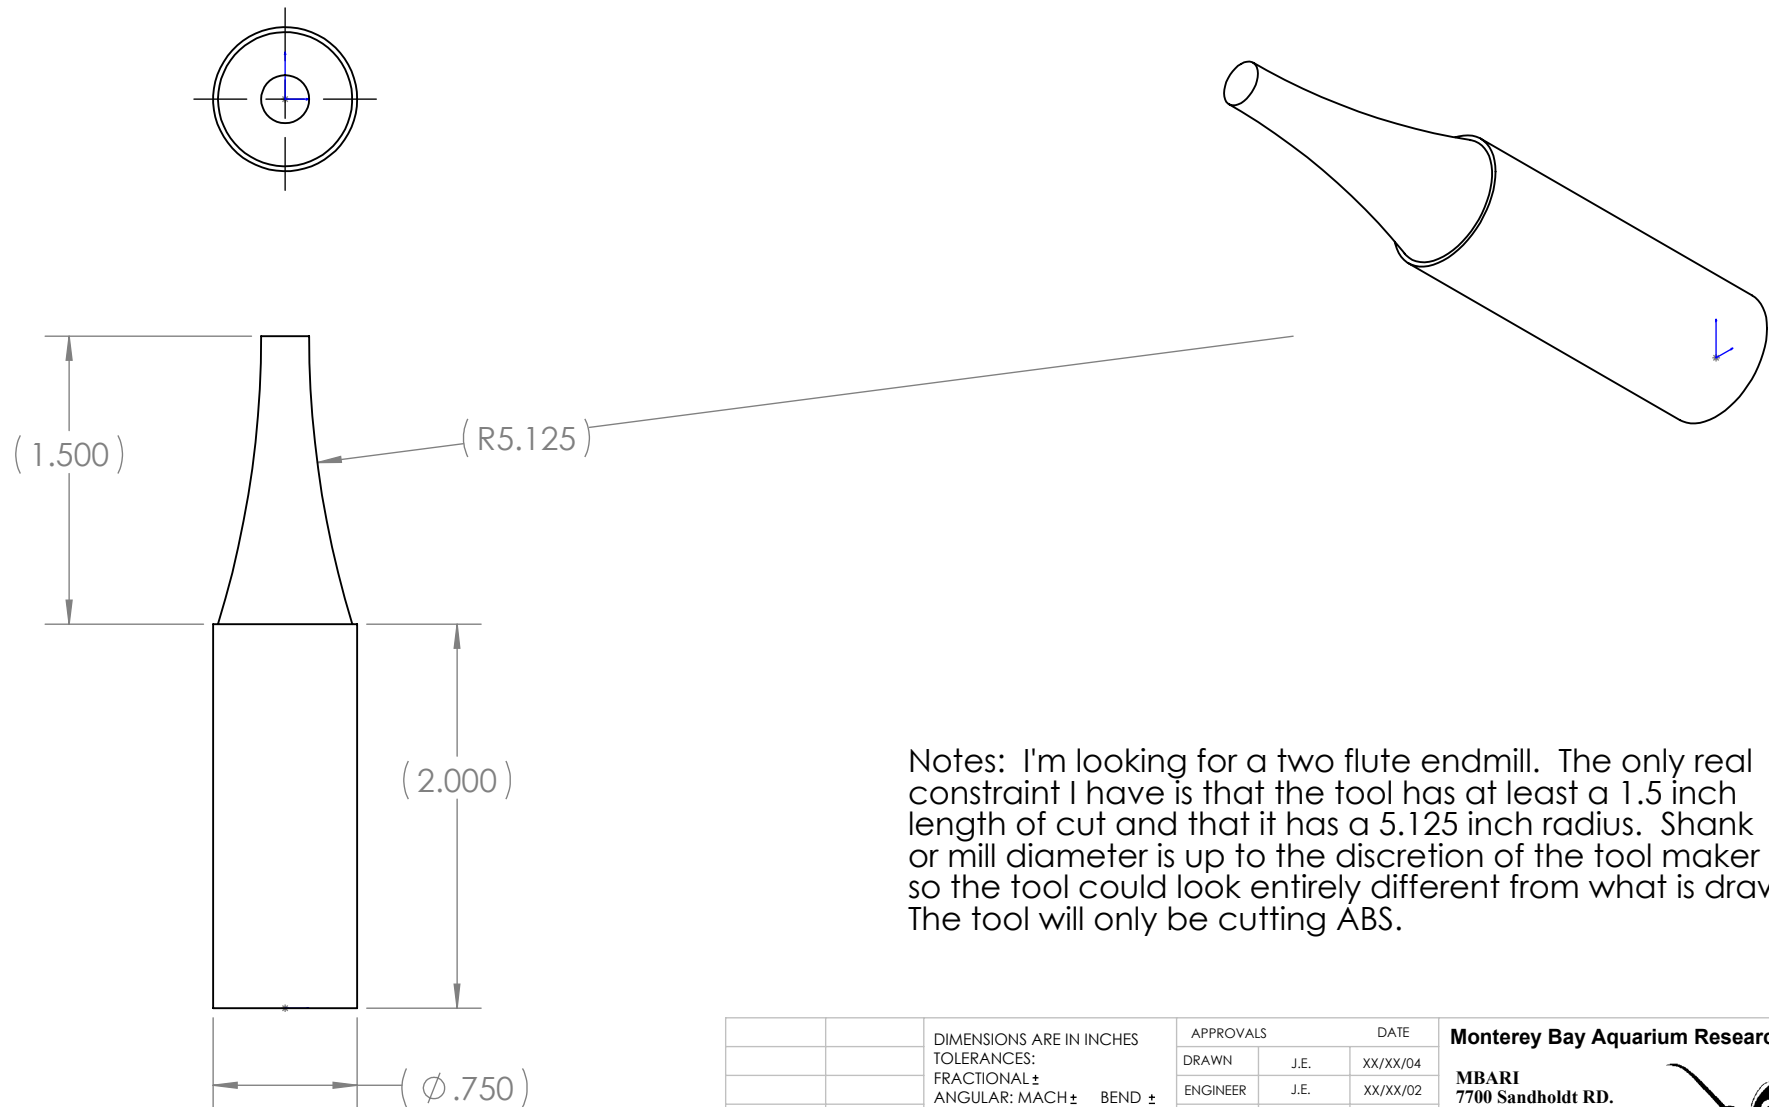

Notes: I'm looking for a two flute endmill. The only real constraint I have is that the tool has at least a 1.5 inch length of cut and that it has a 5.125 inch radius. Shank or mill diameter is up to the discretion of the tool maker so the tool could look entirely different from what is drawn. The tool will only be cutting ABS.

		DIMENSIONS ARE IN INCHES		APPROVALS		DATE		Monterey Bay Aquarium Research Institute MBARI 7700 Sandholdt RD. Moss Landing, CA 95039 PH: (831) 775-1700 			
		TOLERANCES:		DRAWN		J.E.				XX/XX/04	
		FRACTIONAL ±		ENGINEER		J.E.				XX/XX/02	
		ANGULAR: MACH ± BEND ±		CHECKED							
		TWO PLACE DECIMAL ±								PROJECT NAME RailEndmill	
		THREE PLACE DECIMAL ±									
		MATERIAL		PROJECT NO.		XXXXXXXX				SIZE A	
		FINISH		PROJECT		XXXXXXXX					
NEXT ASSY	USED ON			WEIGHT		lb.		SCALE: 1:1		WEIGHT: XX	
APPLICATION		DO NOT SCALE DRAWING								SHEET 1 OF 1	