

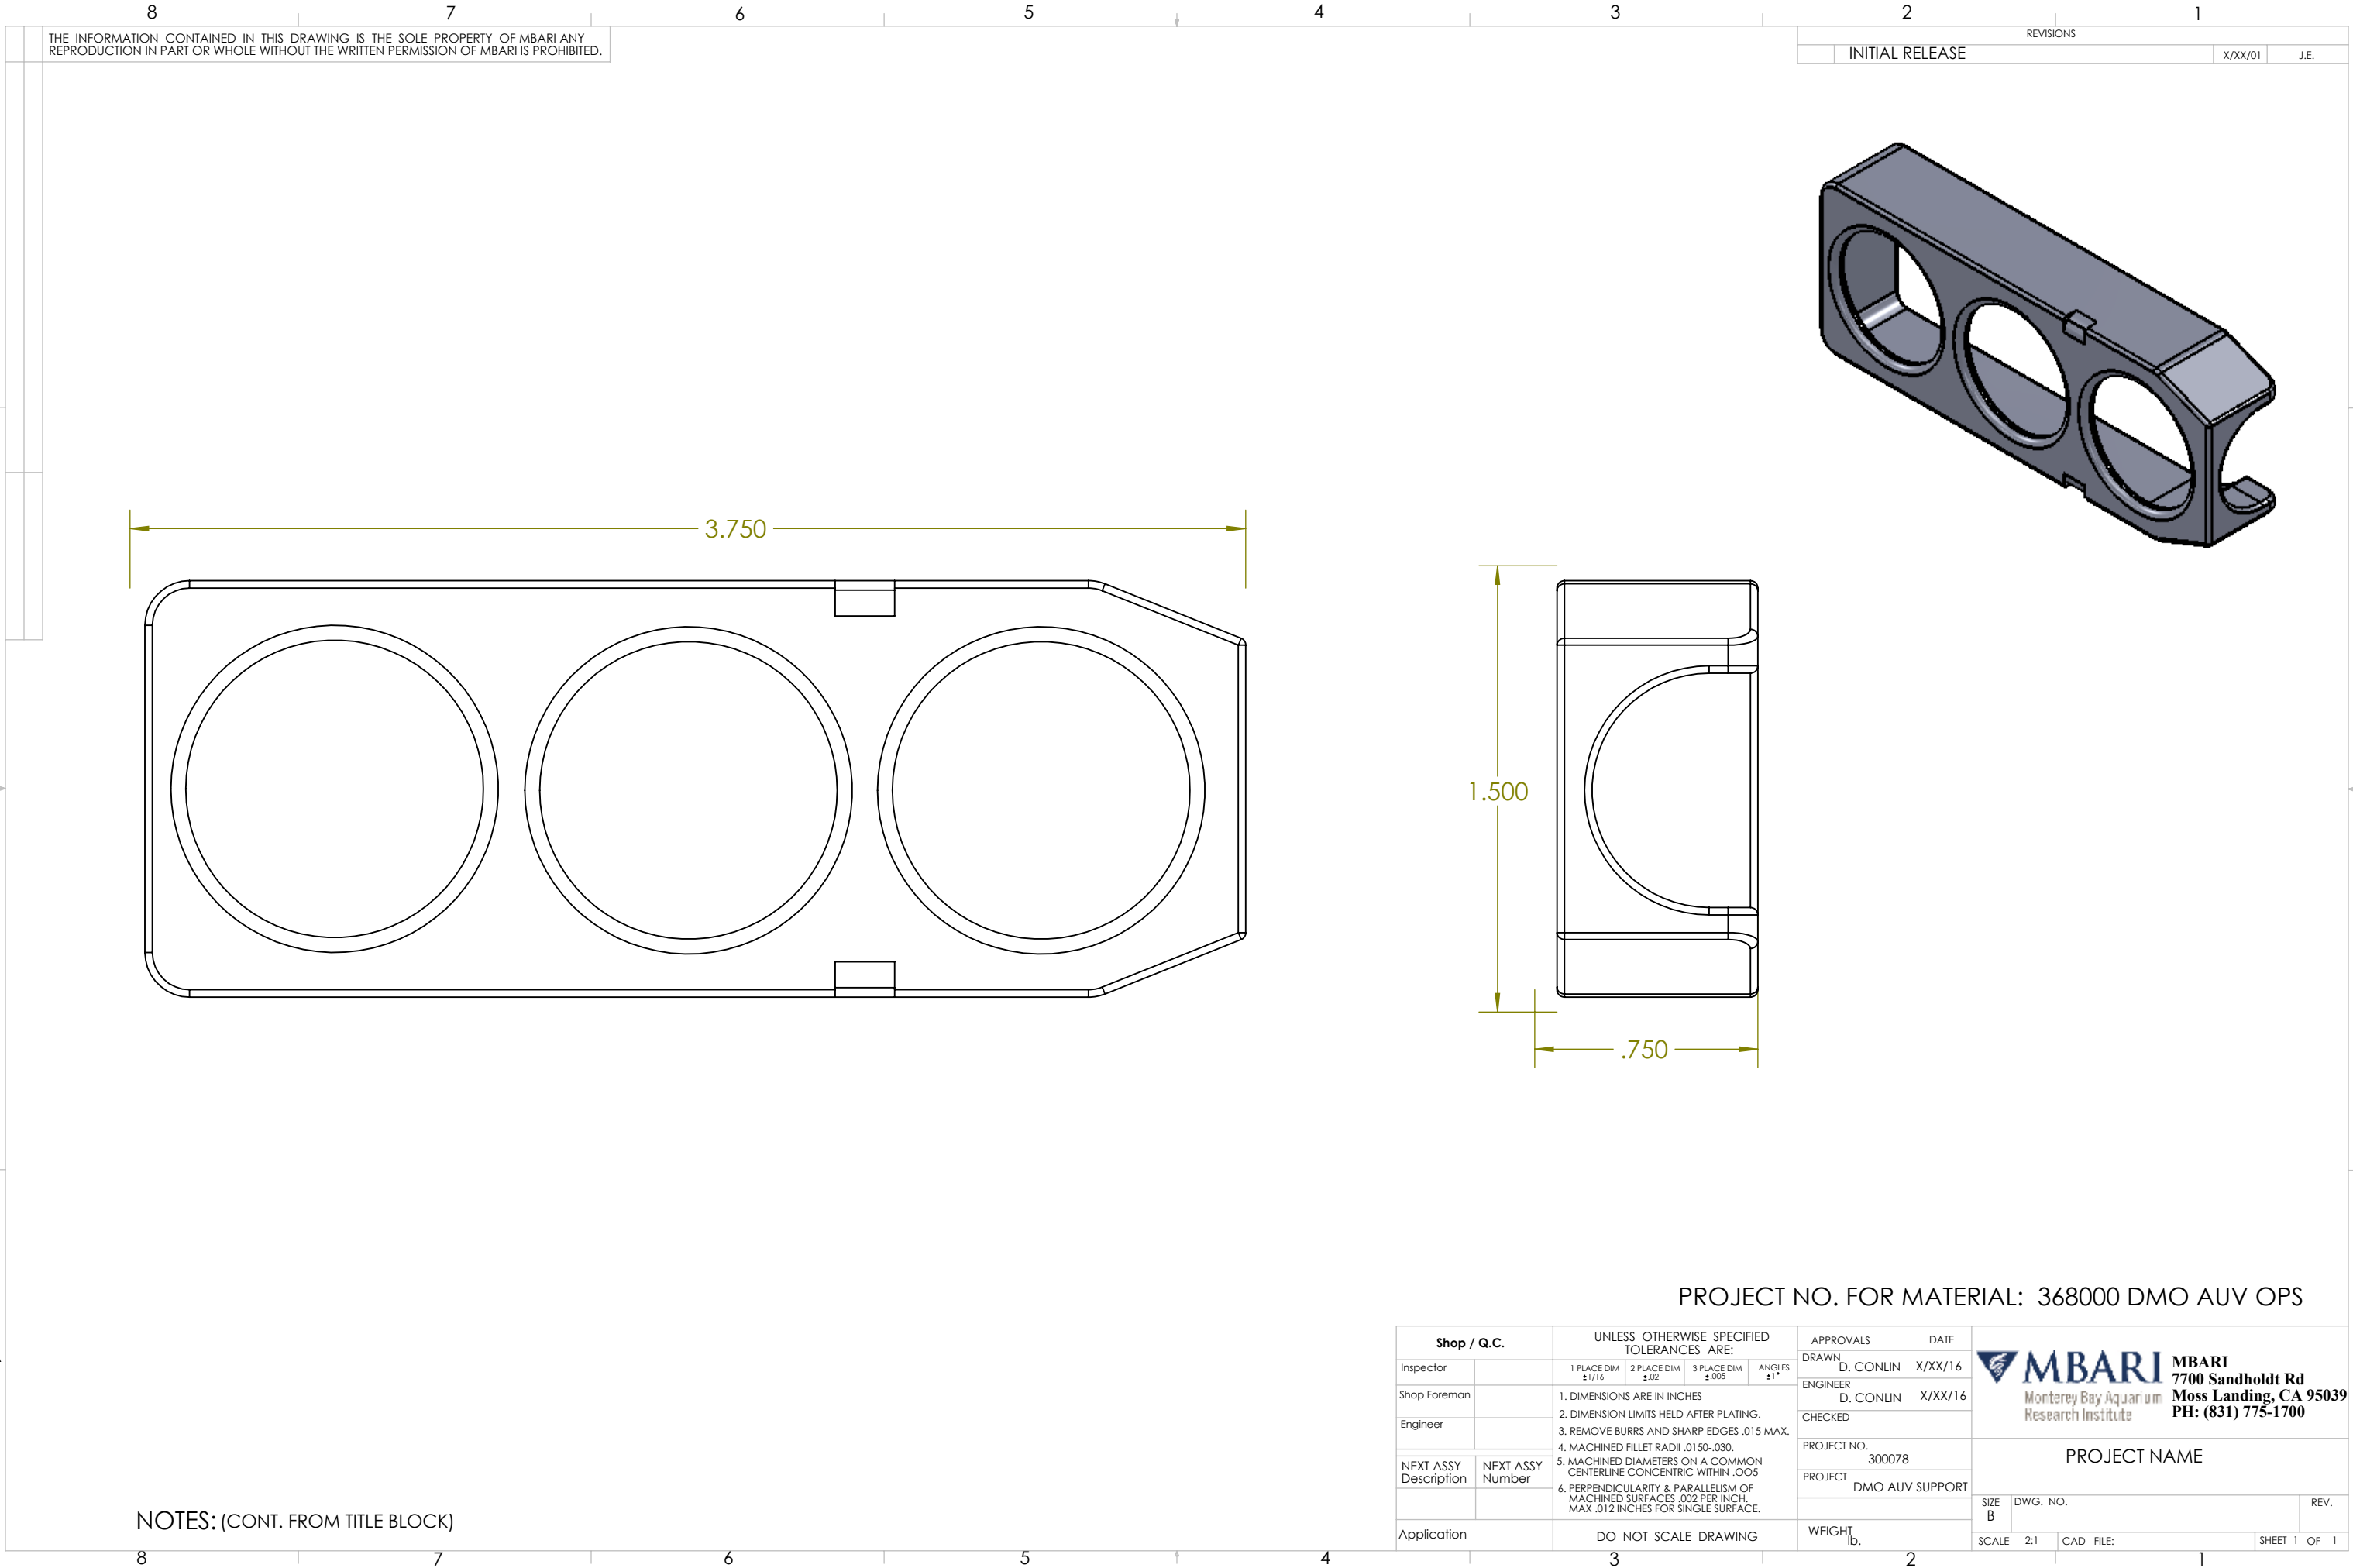


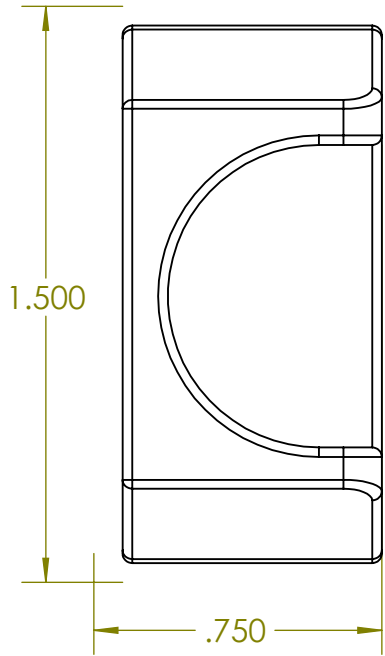

THE INFORMATION CONTAINED IN THIS DRAWING IS THE SOLE PROPERTY OF MBARI ANY REPRODUCTION IN PART OR WHOLE WITHOUT THE WRITTEN PERMISSION OF MBARI IS PROHIBITED.

REVISIONS		
INITIAL RELEASE	X/XX/01	J.E.

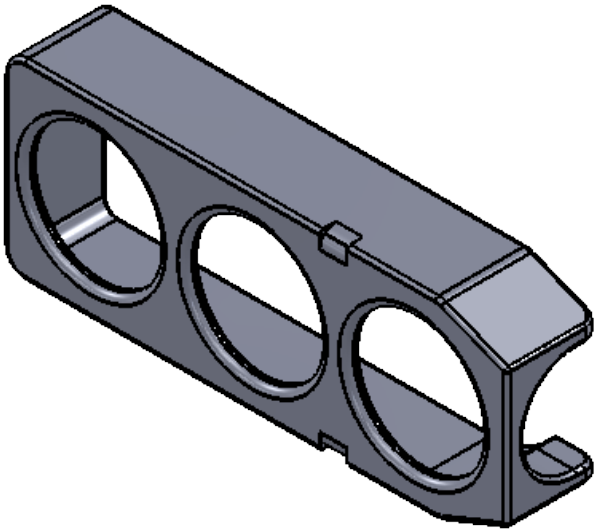

PROJECT NO. FOR MATERIAL: 368000 DMO AUV OPS

NOTES: (CONT. FROM TITLE BLOCK)

Shop / Q.C.		UNLESS OTHERWISE SPECIFIED TOLERANCES ARE:				APPROVALS		DATE	 MBARI 7700 Sandholdt Rd Moss Landing, CA 95039 PH: (831) 775-1700 PROJECT NAME			
Inspector		1 PLACE DIM ±1/16	2 PLACE DIM ±.02	3 PLACE DIM ±.005	ANGLES ±1°	DRAWN	D. CONLIN	X/XX/16				
Shop Foreman		1. DIMENSIONS ARE IN INCHES 2. DIMENSION LIMITS HELD AFTER PLATING. 3. REMOVE BURRS AND SHARP EDGES .015 MAX. 4. MACHINED FILLET RADII .0150-.030. 5. MACHINED DIAMETERS ON A COMMON CENTERLINE CONCENTRIC WITHIN .005 6. PERPENDICULARITY & PARALLELISM OF MACHINED SURFACES .002 PER INCH, MAX .012 INCHES FOR SINGLE SURFACE.				ENGINEER	D. CONLIN	X/XX/16				
Engineer						CHECKED						
NEXT ASSY Description	NEXT ASSY Number					PROJECT NO.	300078					
						PROJECT	DMO AUV SUPPORT					
Application		DO NOT SCALE DRAWING				WEIGHT	lb.		SIZE B	DWG. NO.	REV.	
									SCALE 2:1	CAD FILE:	SHEET 1 OF 1	