

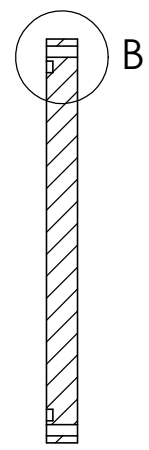
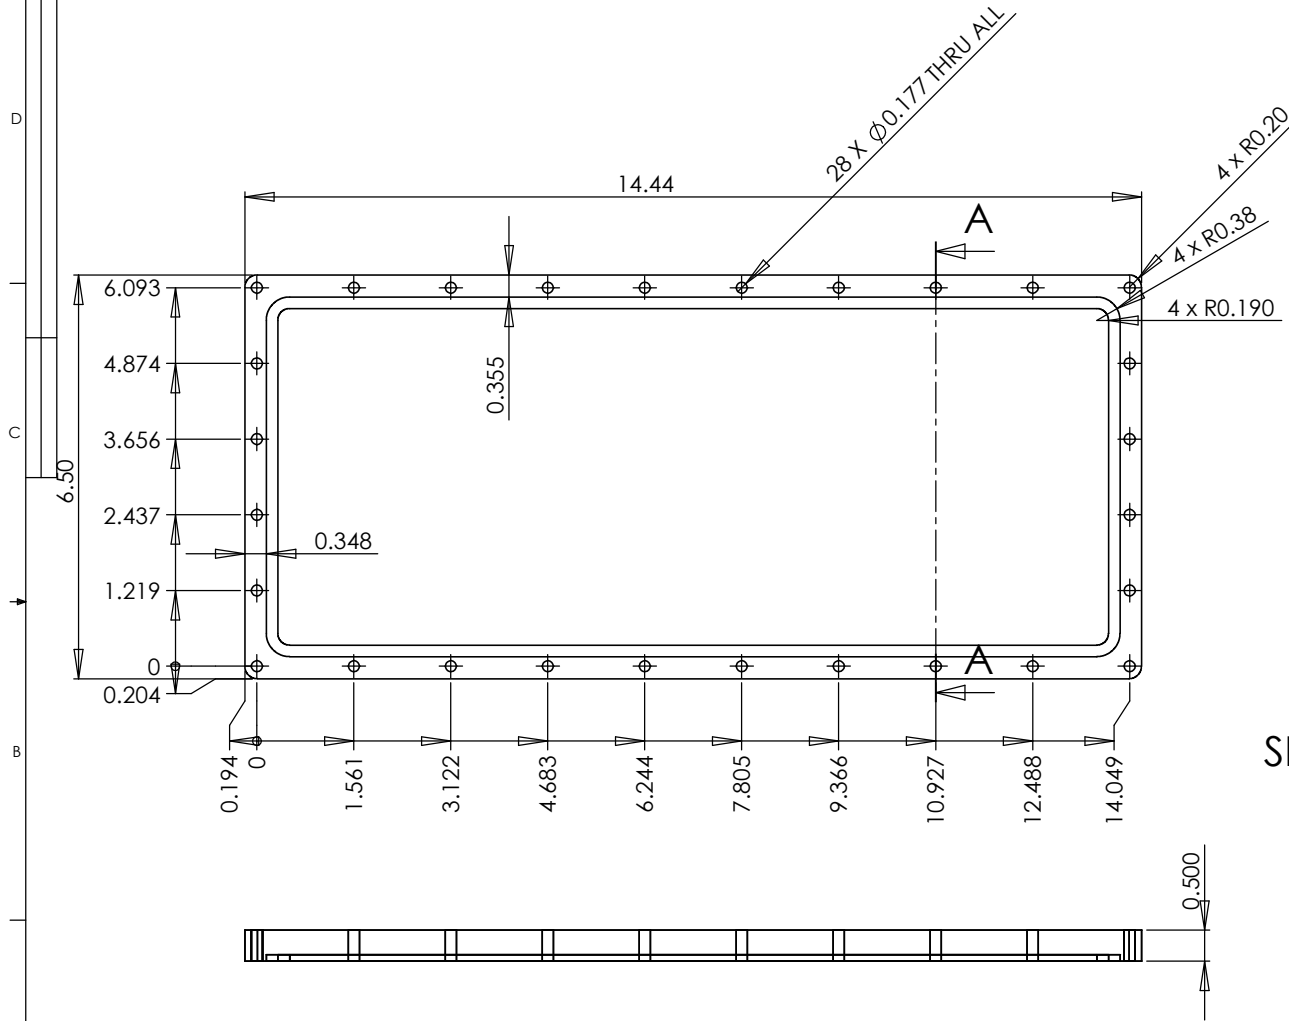


THE INFORMATION CONTAINED IN THIS DRAWING IS THE SOLE PROPERTY OF MBARI. ANY REPRODUCTION IN PART OR WHOLE WITHOUT THE WRITTEN PERMISSION OF MBARI IS PROHIBITED.

REVISIONS			
REV.	DESCRIPTION	DATE	APPROVED
1	INITIAL RELEASE		

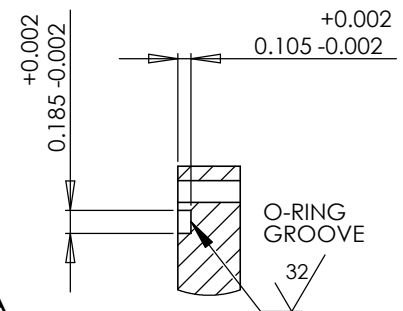

SECTION A-A

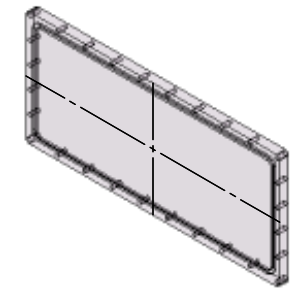

DETAIL B
SCALE 1 : 1

MATERIAL = POLYCARBONATE
QUANTITY = 1

NOTE: IF PART IS CUT ON WATERJET, PLEASE MILL FINISH EDGES AND CLEAN HOLES.

BILL OF MATERIALS									
Shop / Q.C.		UNLESS OTHERWISE SPECIFIED TOLERANCES ARE:				APPROVALS		DATE	
Inspector		1. PLACE DIM. ±.015	2. PLACE DIM. ±.02	3. PLACE DIM. ±.05	ANGLES ±.5	DRAWN	D. CONLIN	9/05/08	
Shop Foreman		1. DIMENSIONS ARE IN INCHES				ENGINEER	NAME	9/27/00	
Engineer		2. DIMENSION LIMITS HELD AFTER PLATING.				CHECKED	F. Cazenave	05/15/16	
NEXT ASSY Description		3. REMOVE BURRS AND SHARP EDGES .015 MAX.				PROJECT NO.		901607	
NEXT ASSY Number		4. MACHINED FILLET RADII .0150-.030.				PROJECT		Ventana Tool Sled Upgrade	
Application		5. MACHINED DIAMETERS ON A COMMON CENTERLINE CONCENTRIC WITHIN .005				WEIGHT			
		6. PERPENDICULARITY & PARALLELISM OF MACHINED SURFACES .002 PER INCH, MAX .012 INCHES FOR SINGLE SURFACE.							
		DO NOT SCALE DRAWING							

Monterey Bay Aquarium Research Institute									
MBARI									
7700 Sandholdt RD.									
Moss Landing, CA 95039									
PH: (831) 775-1700									
ventana_lid									
SIZE B	DWG. NO.	100XXXDWG				REV.			
SCALE 1:2	CAD FILE: MECH ENG ON TORONADO	SHEET 1 OF 1							