
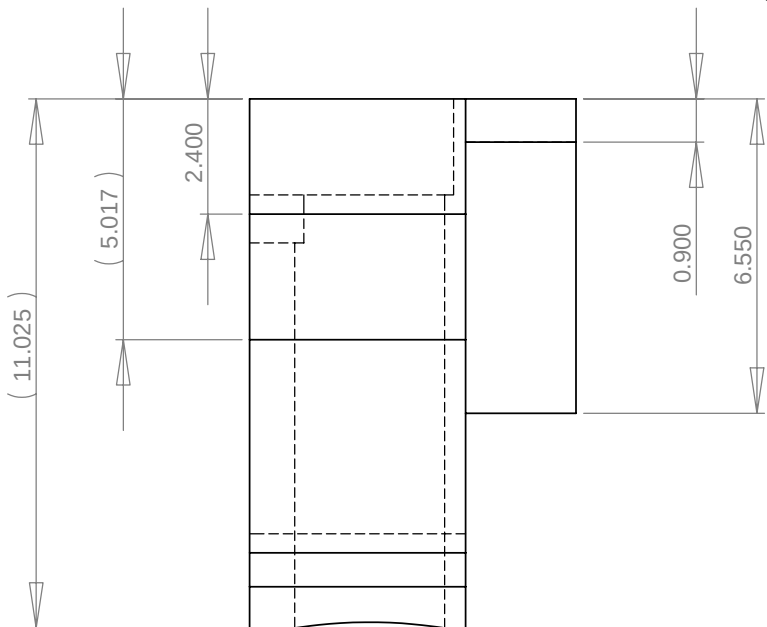


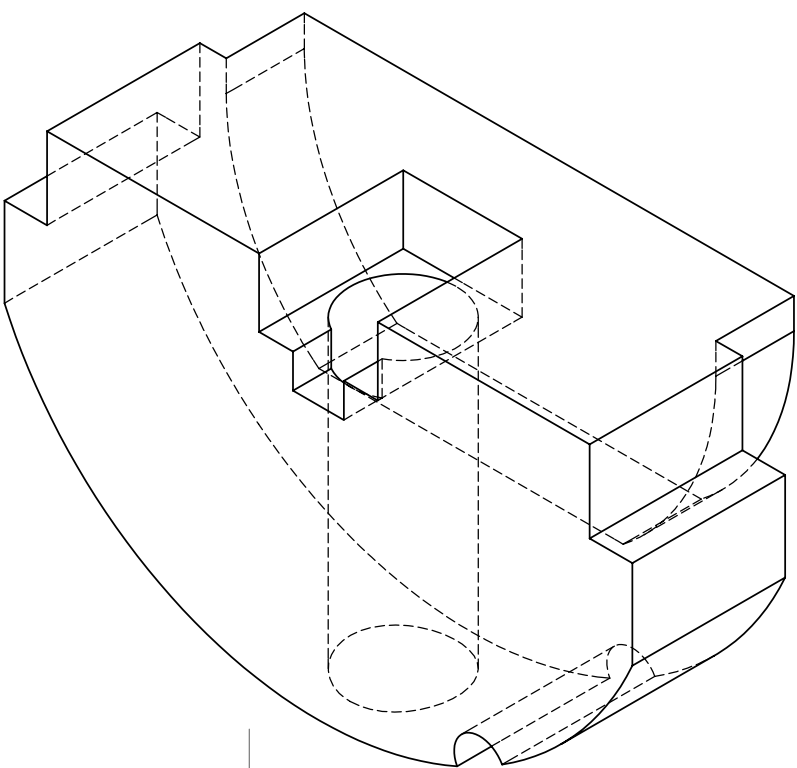

ITEM NO.	PART NUMBER	DESCRIPTION	MATERIAL	QTY.
1	Lower_Middle_Foam		EL-34A	1

BILL OF MATERIALS									
Shop / Q.C.		UNLESS OTHERWISE SPECIFIED TOLERANCES ARE:				APPROVALS DATE		Monterey Bay Aquarium Research Institute  MBARI 7700 Sandholdt RD. Moss Landing, CA 95039 PH: (831) 775-1700	
Inspector		1 PLACE DIM ±.1/16	2 PLACE DIM ±.02	3 PLACE DIM ±.005	ANGLES ±.1°	DRAWN NAME	9/27/00		
Shop Foreman		1. DIMENSIONS ARE IN INCHES 2. DIMENSION LIMITS HELD AFTER PLATING. 3. REMOVE BURRS AND SHARP EDGES .015 MAX. 4. MACHINED FILLET RADIi .0150-.030. 5. MACHINED DIAMETERS ON A COMMON CENTERLINE CONCENTRIC WITHIN .005 6. PERPENDICULARITY & PARALLELISM OF MACHINED SURFACES .002 PER INCH. MAX. .012 INCHES FOR SINGLE SURFACE.				ENGINEER NAME	9/27/00		
Engineer						CHECKED			
NEXT ASSY Description	NEXT ASSY Number					PROJECT NO. XXX		Lower_Middle_Foam	
						PROJECT ZZZZZZZZ			
						SIZE B	DWG. NO.	REV.	
Application		DO NOT SCALE DRAWING				WEIGHT		SCALE 1:10 CAD FILE: MECH ENG ON TORNADO SHEET 1 OF 1	