


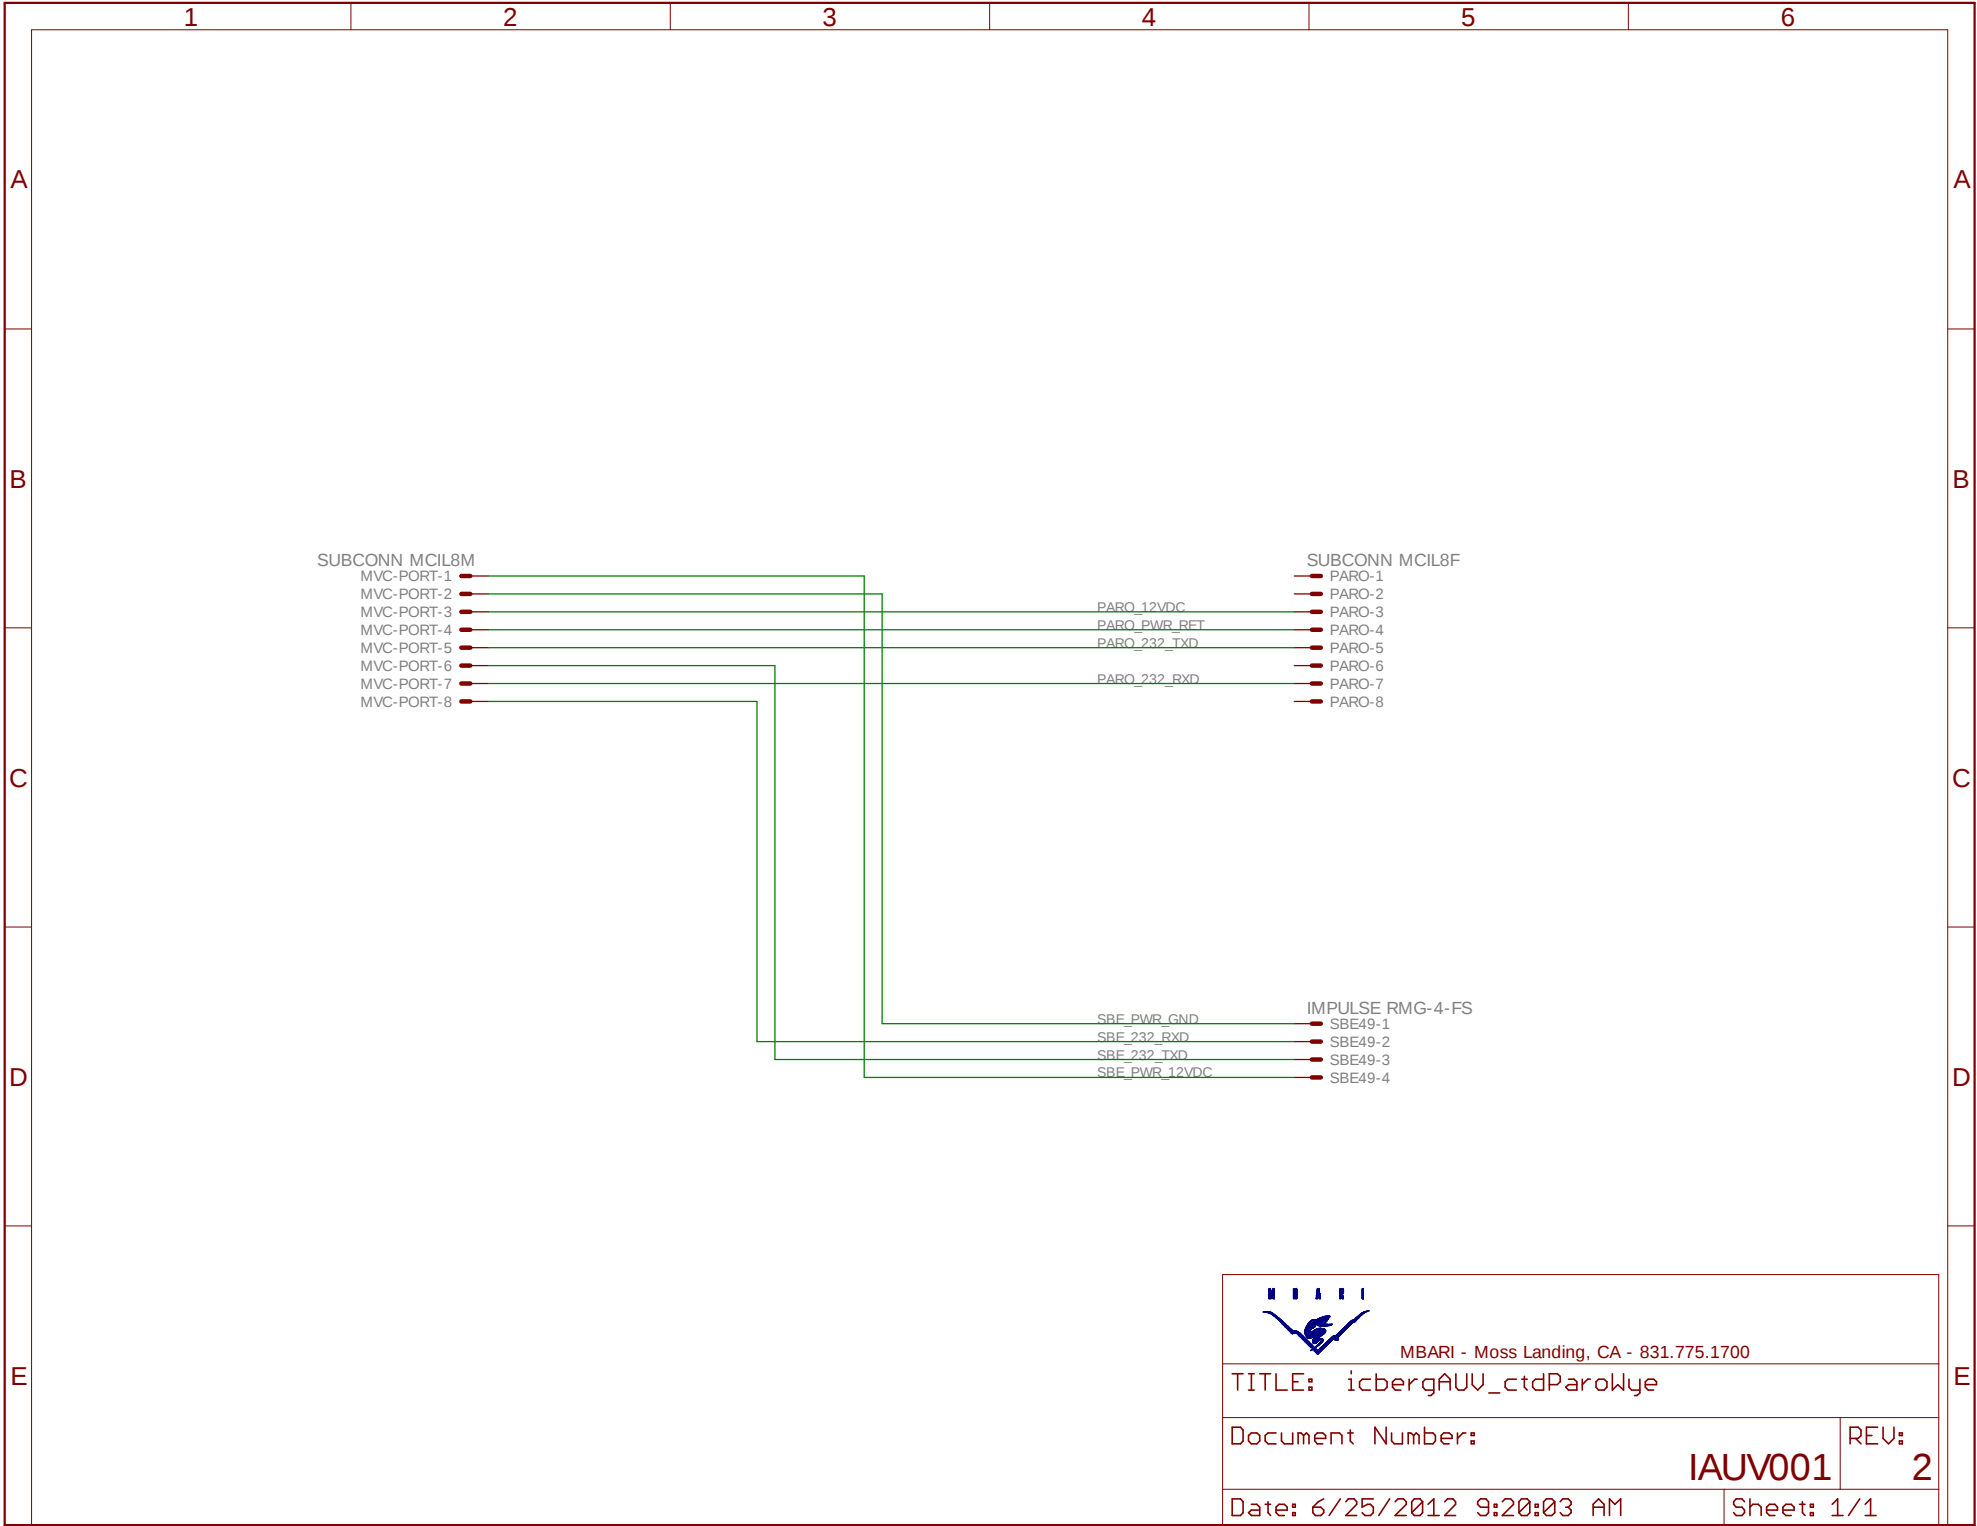

MBARI - Moss Landing, CA - 831.775.1700

TITLE: icebergAUV_ctdParoWye

Document Number:

IAUV001 2

REV:

Date: 6/25/2012 9:20:03 AM

Sheet: 1/1