
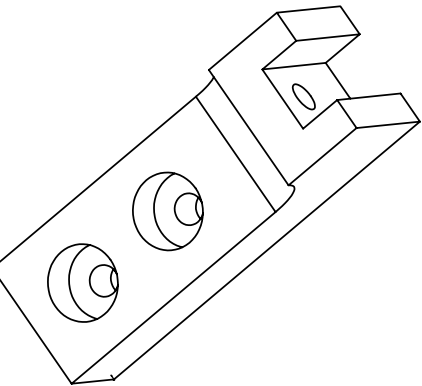


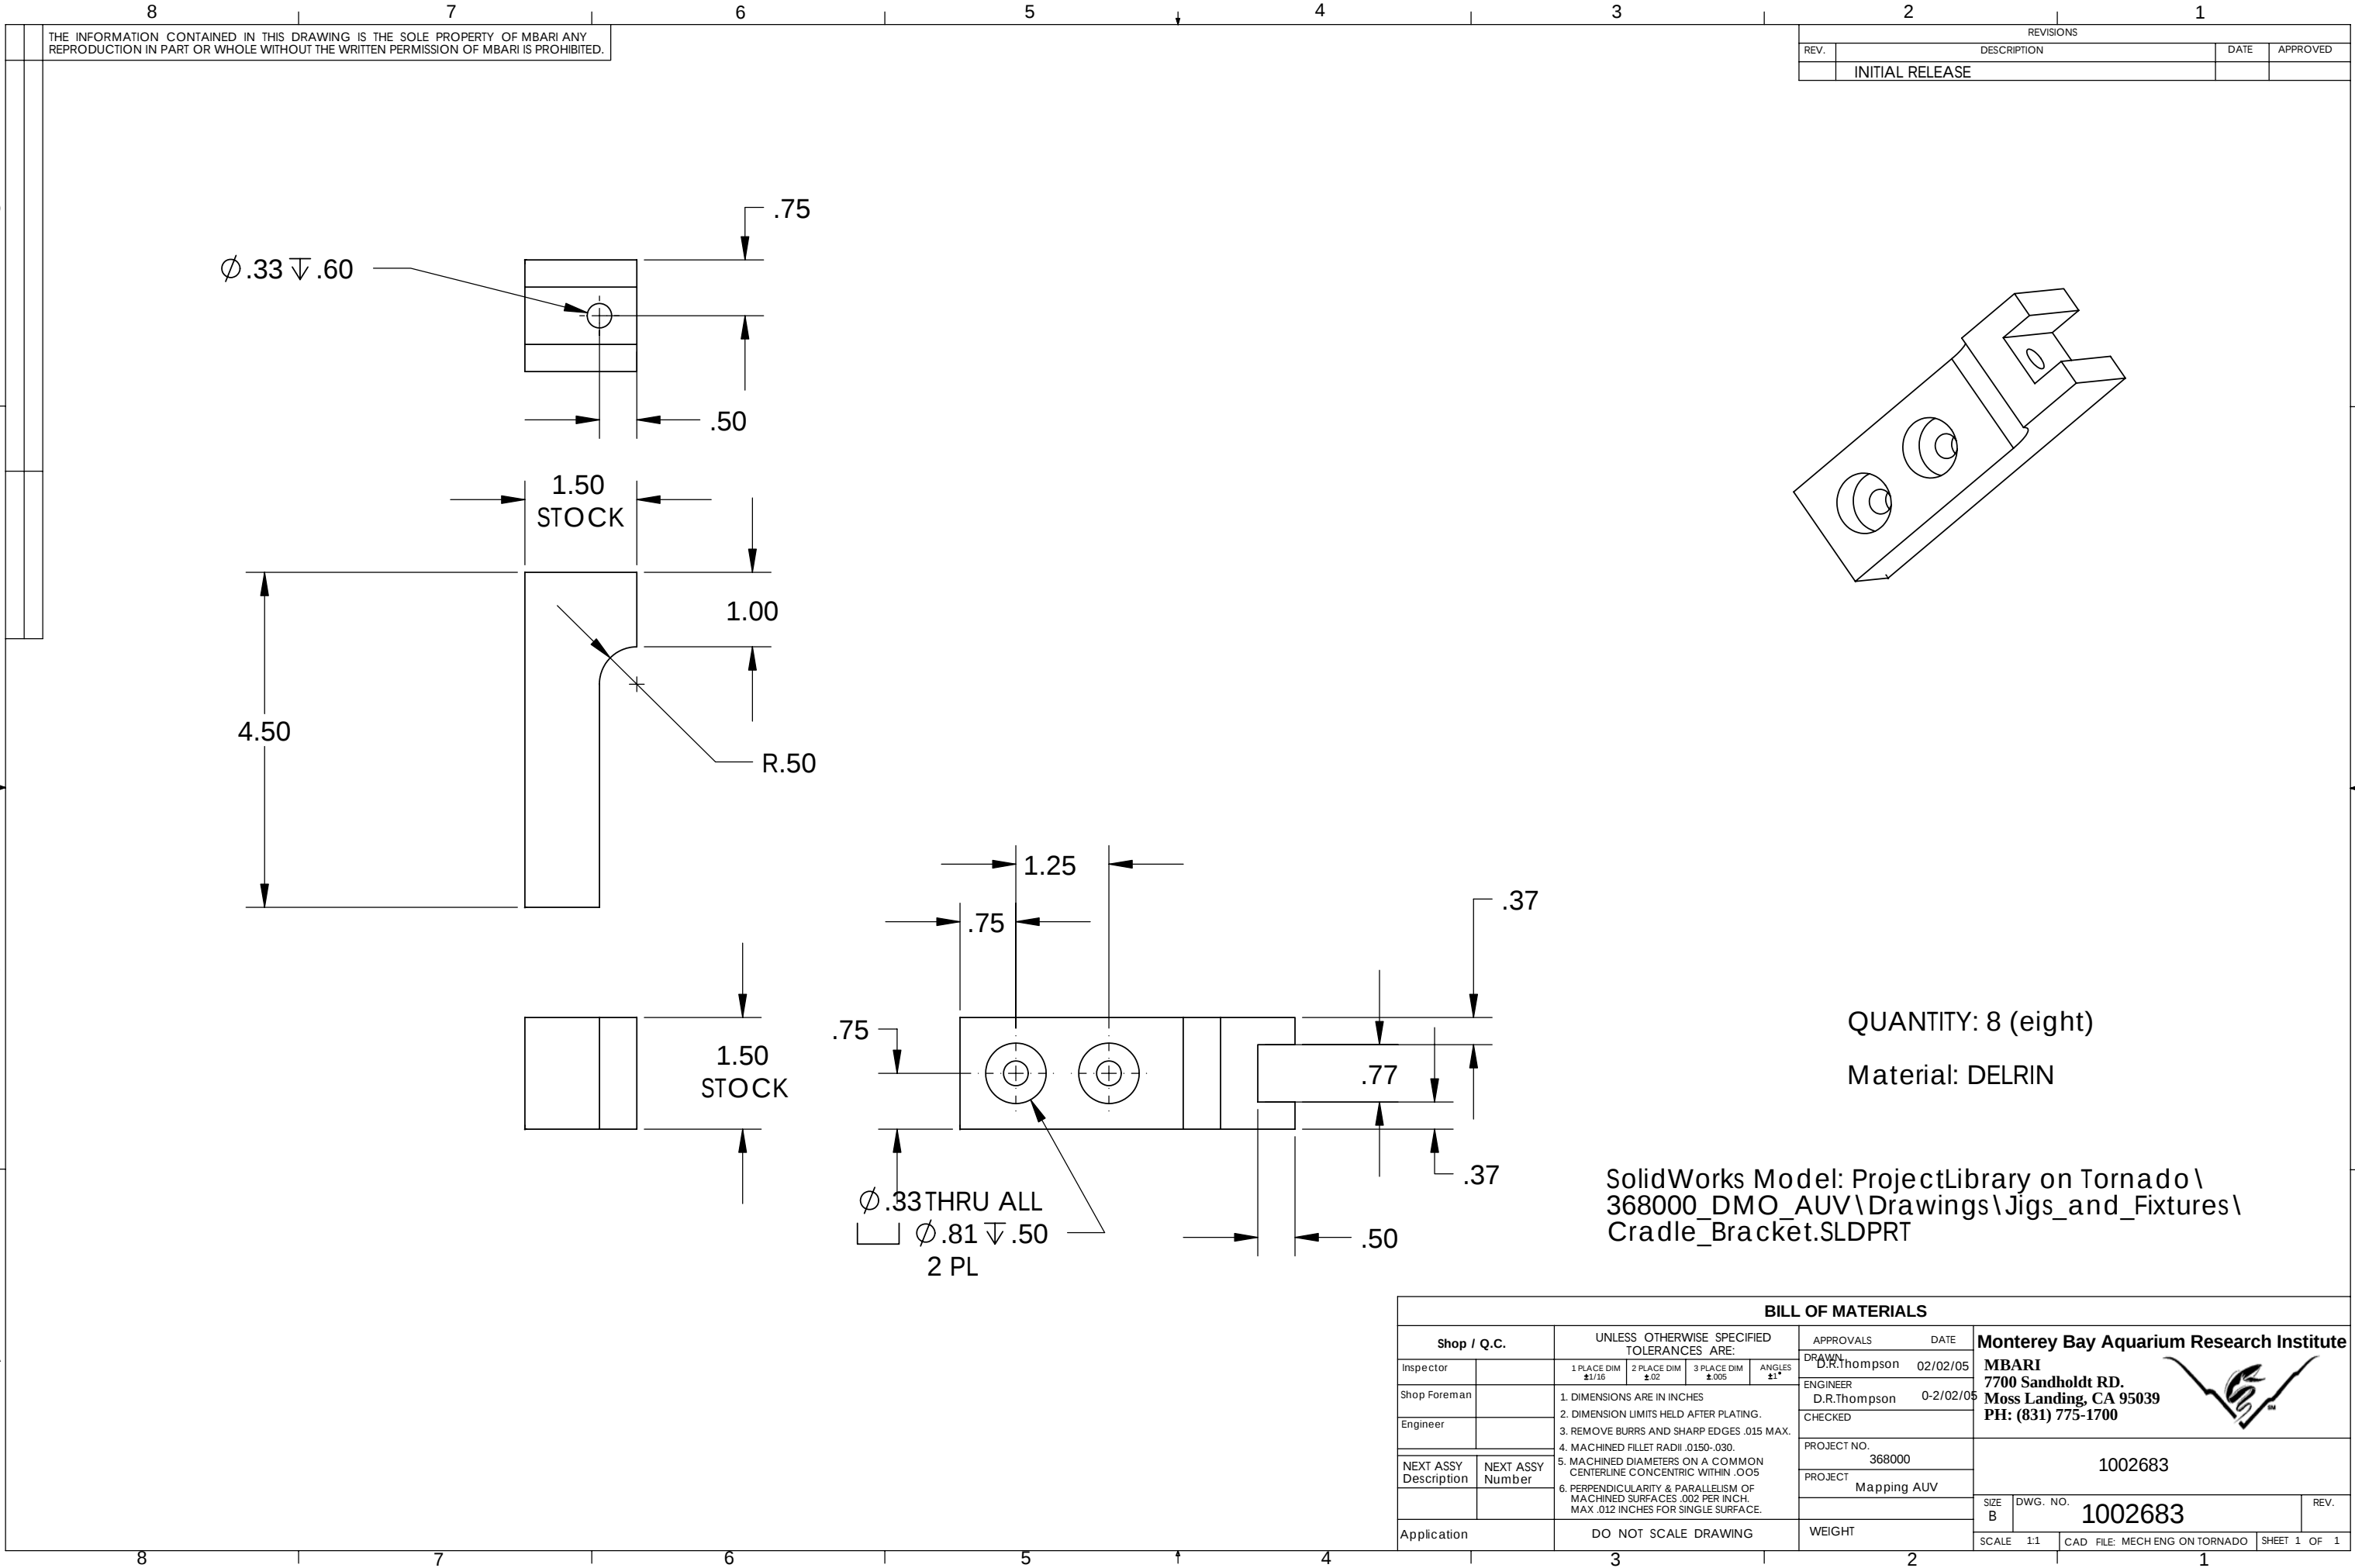

QUANTITY: 8 (eight)

Material: DELRIN

SolidWorks Model: ProjectLibrary on Tornado\
368000_DMO_AUV\Drawings\Jigs_and_Fixtures\
Cradle_Bracket.SLDprt

BILL OF MATERIALS									
Shop / Q.C.		UNLESS OTHERWISE SPECIFIED TOLERANCES ARE:				APPROVALS	DATE	Monterey Bay Aquarium Research Institute MBARI 7700 Sandholdt RD. Moss Landing, CA 95039 PH: (831) 775-1700 	
Inspector		1 PLACE DIM ±.1/16	2 PLACE DIM ±.02	3 PLACE DIM ±.005	ANGLES ±1°	DRAWN D.R.Thompson	02/02/05		
Shop Foreman		1. DIMENSIONS ARE IN INCHES 2. DIMENSION LIMITS HELD AFTER PLATING. 3. REMOVE BURRS AND SHARP EDGES .015 MAX. 4. MACHINED FILLET RADII .0150-.030. 5. MACHINED DIAMETERS ON A COMMON CENTERLINE CONCENTRIC WITHIN .005 6. PERPENDICULARITY & PARALLELISM OF MACHINED SURFACES .002 PER INCH. MAX .012 INCHES FOR SINGLE SURFACE.				ENGINEER D.R.Thompson	0-2/02/05		
Engineer						CHECKED			
NEXT ASSY Description	NEXT ASSY Number					PROJECT NO. 368000			
						PROJECT Mapping AUV			
Application		DO NOT SCALE DRAWING				WEIGHT		SIZE B	DWG. NO. 1002683
						SCALE	1:1	CAD FILE: MECH ENG ON TORNADO	SHEET 1 OF 1