
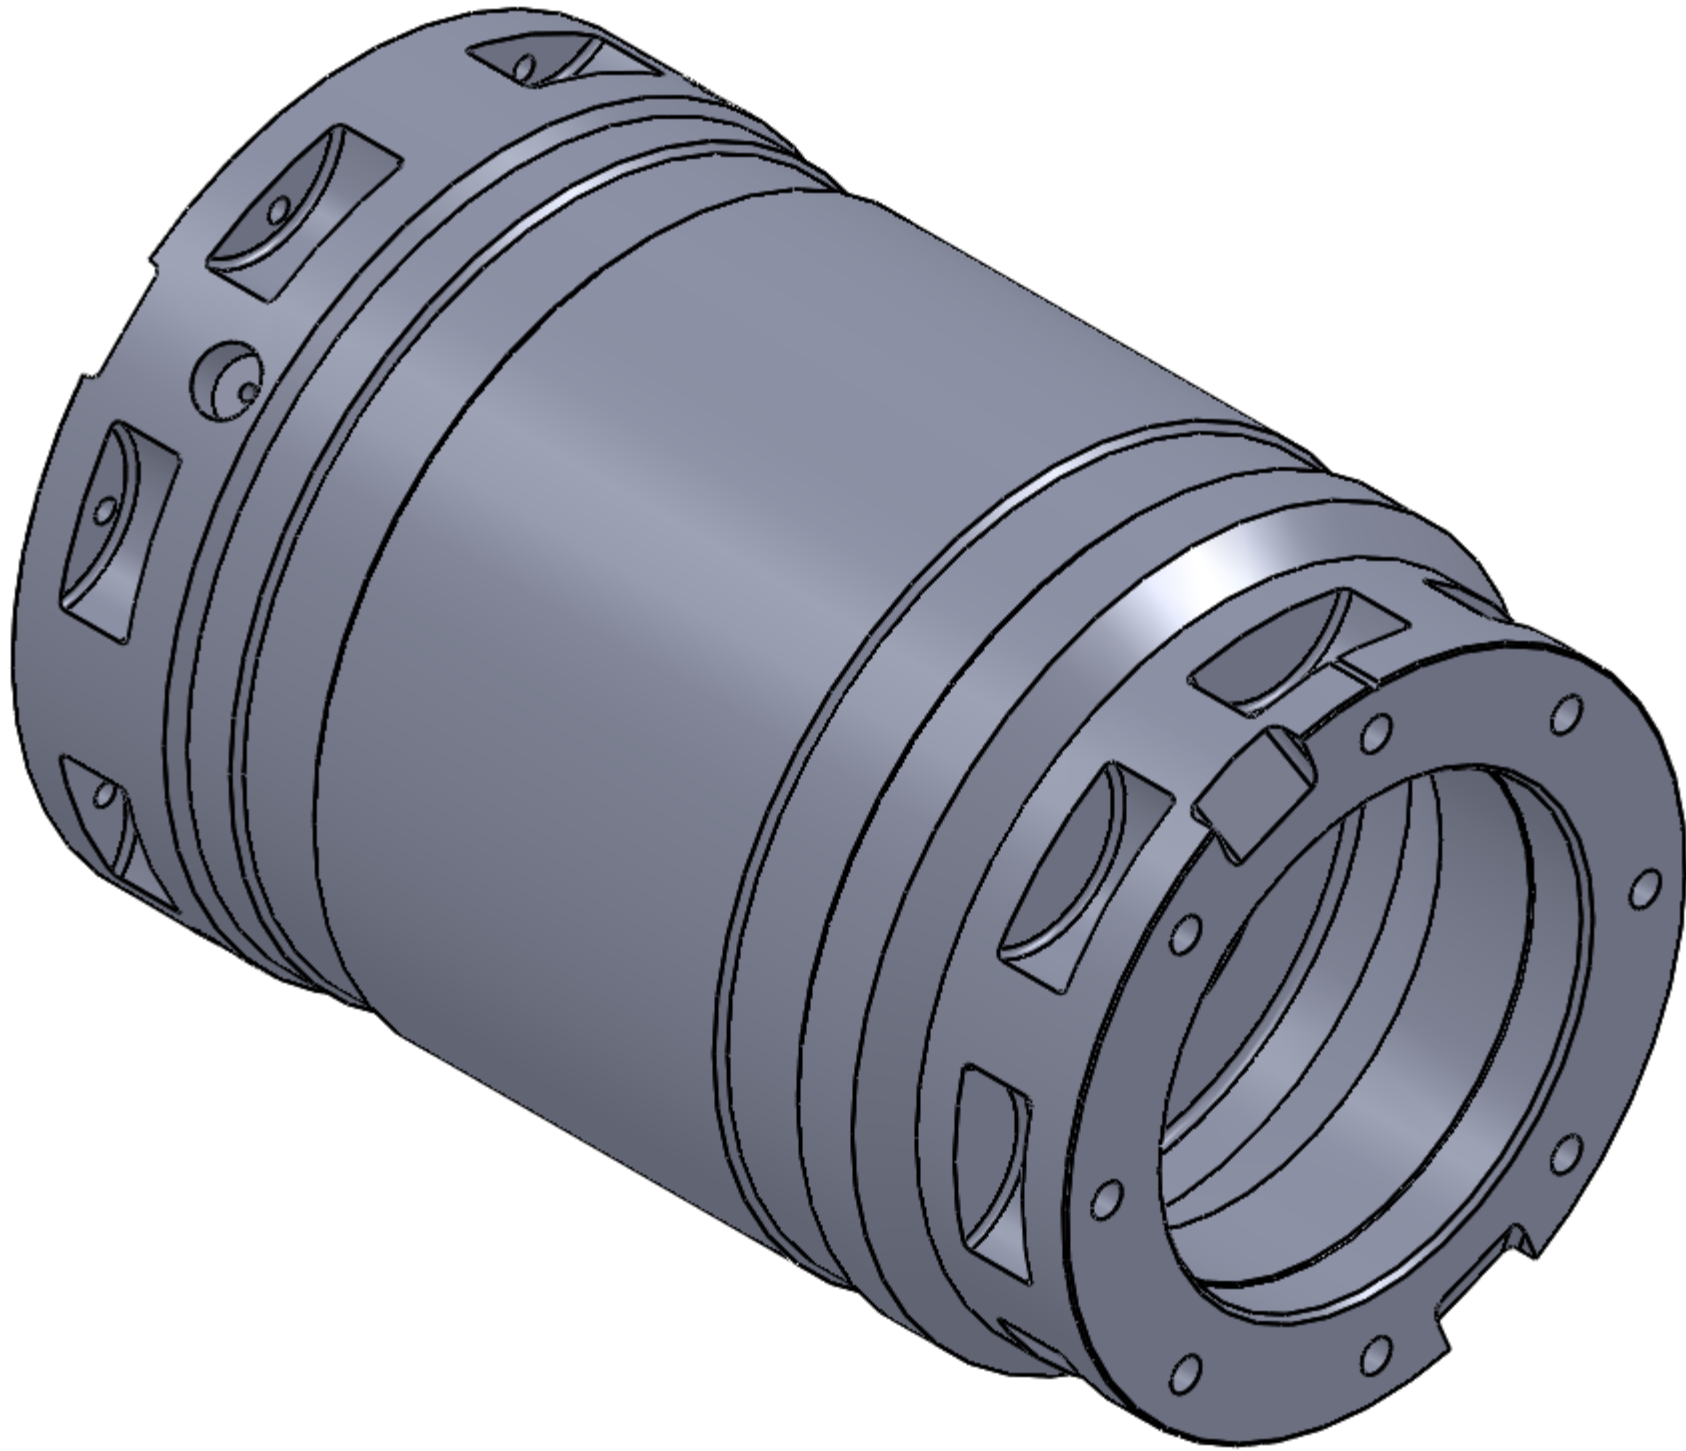


NOTES: UNLESS OTHERWISE SPECIFIED

1. DIMENSIONS AND TOLERANCES ARE IN INCHES PER ASME Y14.5-2009.
2. MATERIAL: ALUMINUM ALLOY, 7075-T6
3. FINISH: ANODIZE PER MIL-A-8625 TYPE III, CLASS 2, BLACK, NICKEL ACETATE SEAL
4. REMOVE BURRS AND BREAK SHARP EDGES .015 INCH MAX.
5. DIMENIONAL LIMITS APPLY AFTER ANODIZING.
- 6

 MARK PART NUMBER AND CURRENT REV LTR. APPROX WHERE SHOWN.
- 7

 MASK FEATURE PRIOR TO ANODIZING

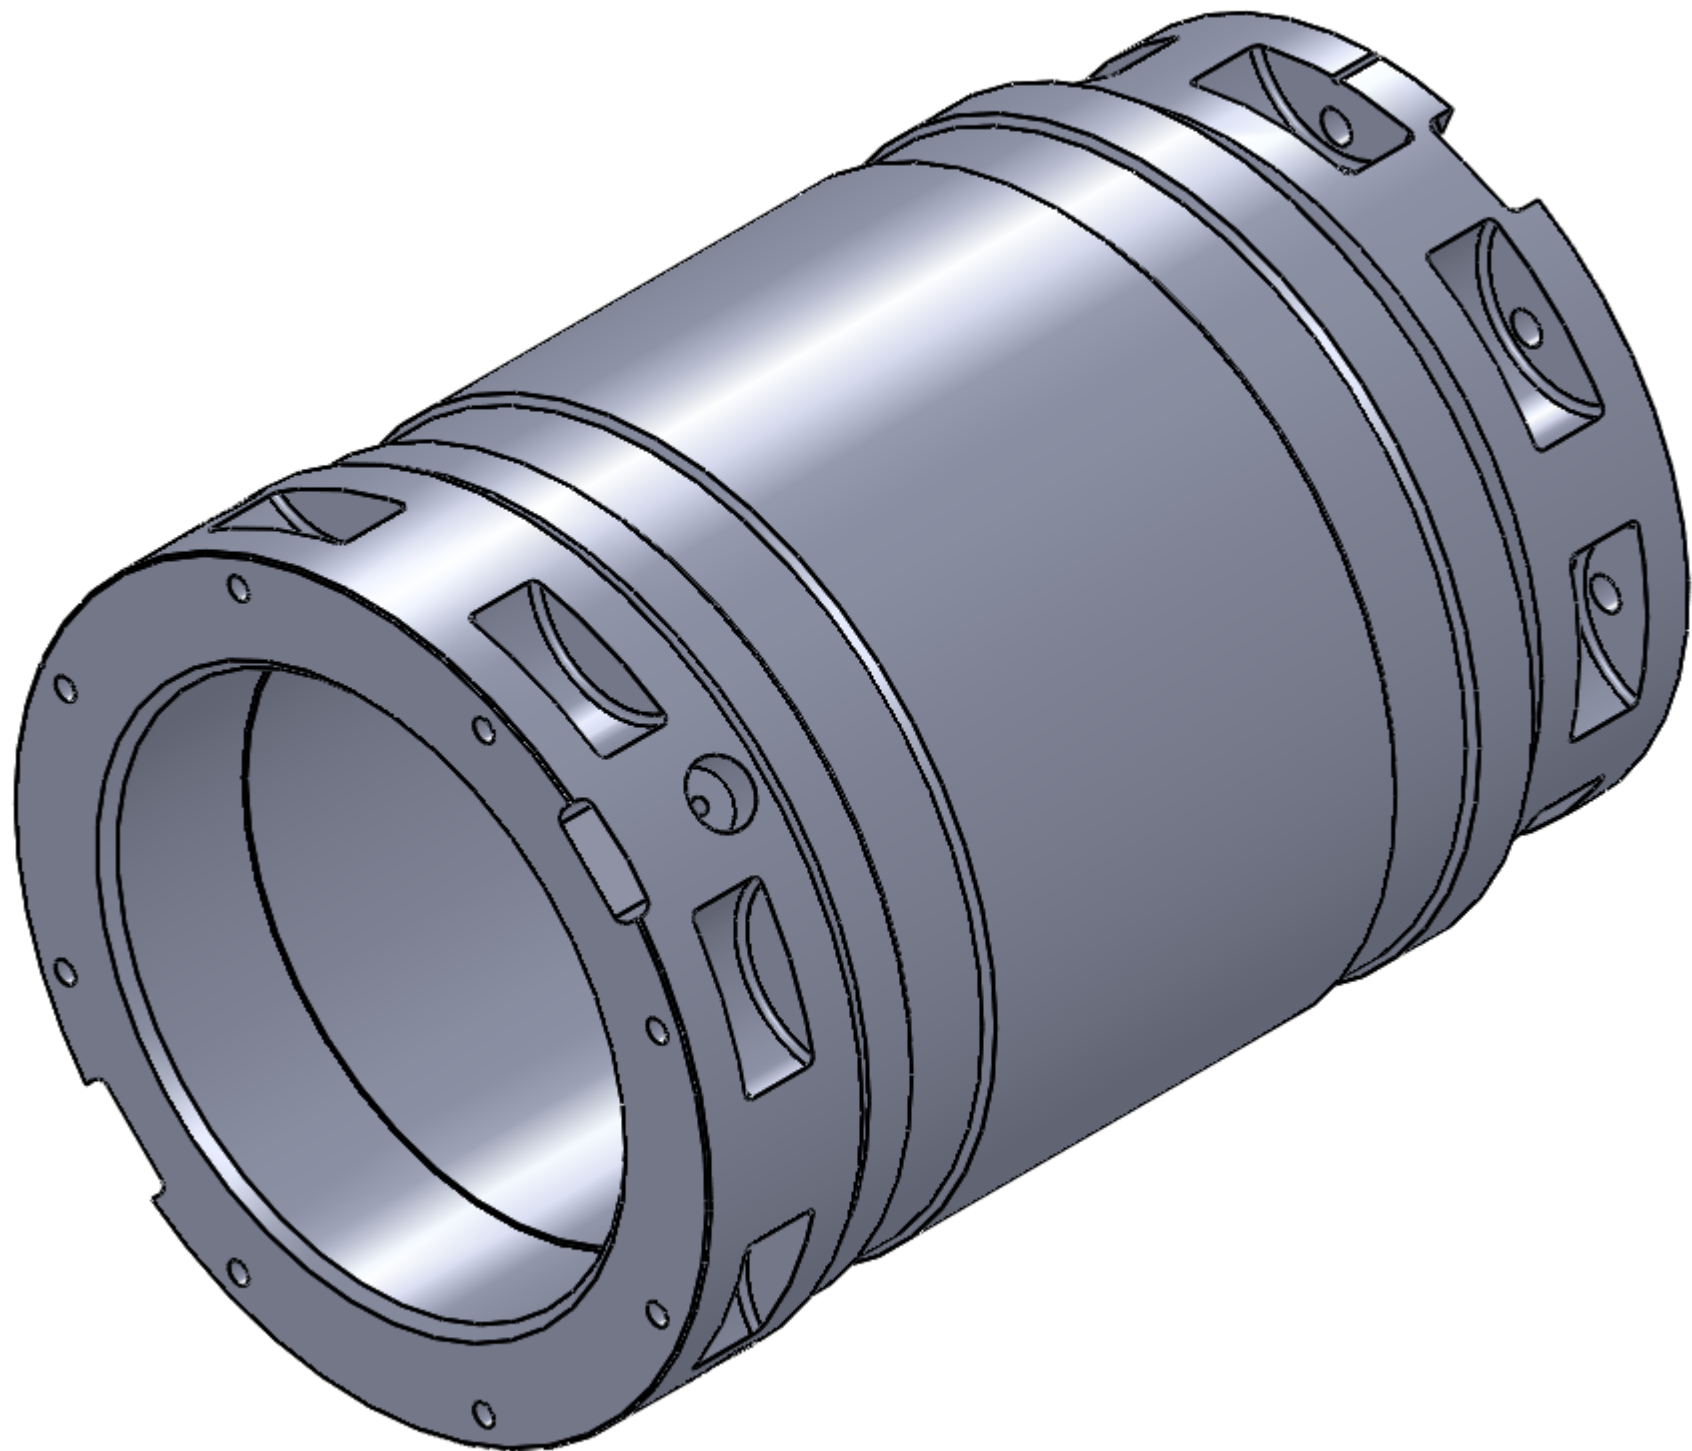

THESE COMMODITIES, TECHNICAL INFORMATION AND OR SOFTWARE ARE SUBJECT TO U.S. EXPORT CONTROL LAWS. EXPORT, RE-EXPORT OR DIVERSION CONTRARY TO U.S. LAW IS PROHIBITED.

PROPRIETARY INFORMATION

THIS DOCUMENT CONTAINS INFORMATION PROPRIETARY TO TELEDYNE RD INSTRUMENTS, AND SHALL NOT BE DISCLOSED, DUPLICATED OR USED AS A BASIS FOR DESIGN, MANUFACTURE, OR SALE OF APPARATUS WITHOUT EXPRESS WRITTEN PERMISSION OF TELEDYNE RD INSTRUMENTS.

THIRD ANGLE PROJECTION	
TBD	PROJECT
NEXT ASSY	USED ON
APPLICATION	

UNLESS OTHERWISE SPECIFIED: DIMENSIONS ARE IN INCHES.	
63	
TOLERANCES:	
DECIMALS	.XX ±.01 .XXX ±.005
ANGLES	±1.5°
DRILLED HOLES:	
Ø0- Ø.500	+0.05 -.002
Ø.501- Ø 1.000	+0.07 -.004
DO NOT SCALE DRAWING	

CONTRACT NUMBER:	
APPROVALS	
DRAWN: S.GRANGER	DATE 131020
ENGR/DSGN: S.GRANGER	DATE 131020
CHECKED:	DATE
APPROVED:	DATE
RELEASED:	DATE

		TELEDYNE RDInstruments		14020 STOWE DRIVE POWAY CALIFORNIA 92064	
TITLE: HOUSING, WHN300 6000M, SEA DEVIL, MBARI					
SIZE D	CAGE CODE 9W050	DWG NO. 817-4294			REV XB
SCALE 1/1			SHEET 1 OF 3		

