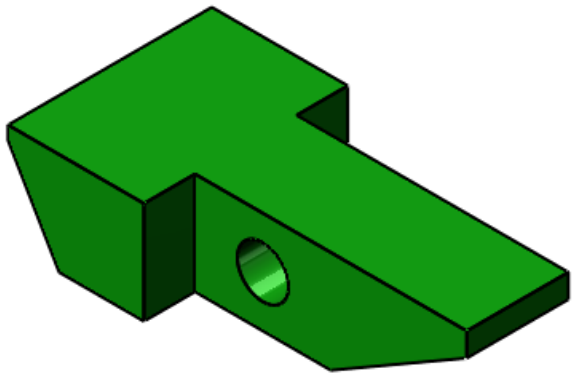


Material: 316 Stainless Steel

ITEM NO.	QTY.	PART NO.	DESCRIPTION				VENDOR	MATERIAL SPECIFICATION		
BILL OF MATERIALS										
Shop / Q.C.		UNLESS OTHERWISE SPECIFIED TOLERANCES ARE:				APPROVALS	DATE			
Inspector		1 PLACE DIM ±1/16	2 PLACE DIM ±.02	3 PLACE DIM ±.005	ANGLES ±1°	DRAWN	Monterey Bay Aquarium Research Institute MBARI 7700 Sandholdt RD. Moss Landing, CA 95039 PH: (831) 775-1700  PROJECT NAME DROPWEIGHT LATCH SIZE B DWG. NO. .DWG REV.			
Shop Foreman		1. DIMENSIONS ARE IN INCHES				ENGINEER				
Engineer		2. DIMENSION LIMITS HELD AFTER PLATING.				CHECKED				
		3. REMOVE BURRS AND SHARP EDGES .015 MAX.								
		4. MACHINED FILLET RADII .0150-.030.				PROJECT NO.				
NEXT ASSY Description	NEXT ASSY Number	5. MACHINED DIAMETERS ON A COMMON CENTERLINE CONCENTRIC WITHIN .005				PROJECT				
		6. PERPENDICULARITY & PARALLELISM OF MACHINED SURFACES .002 PER INCH. MAX .012 INCHES FOR SINGLE SURFACE.								
Application		DO NOT SCALE DRAWING				WEIGHT	lb.			
						SCALE	4:1	CAD FILE: MECH ENG ON TORNADO		SHEET 1 OF 1

NOTES: (CONT. FROM TITLE BLOCK)