




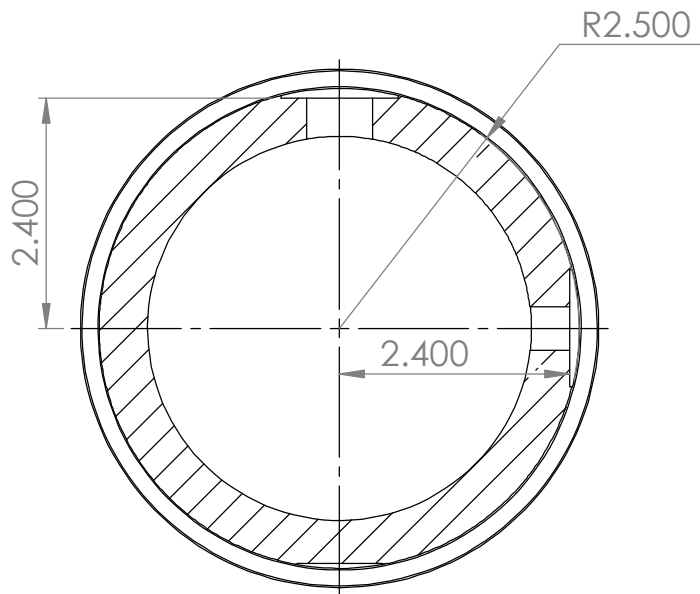


SECTION A-A

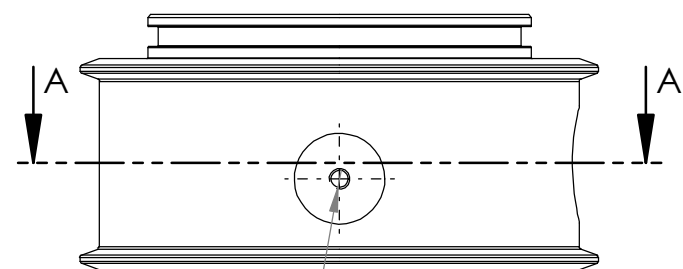

ϕ 0.177 ∇ 0.200

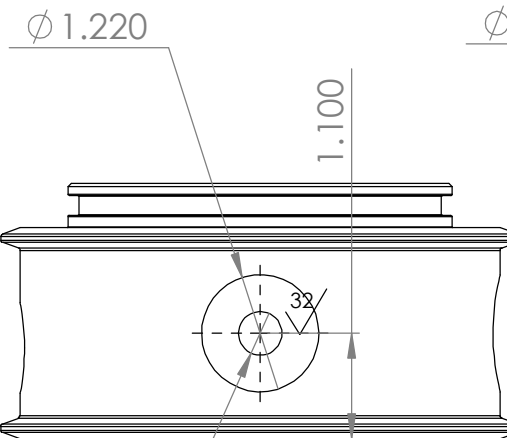

ϕ 0.453 THRU
1/2-20 UNF THRU

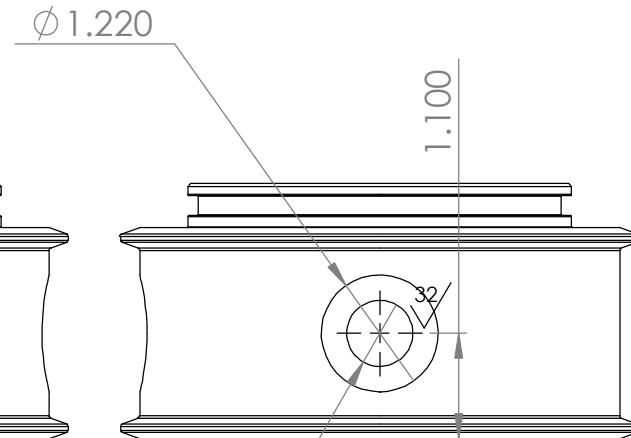

ϕ 0.688 THRU
3/4-20 UNEF THRU

REVISIONS		DATE	APPROVED
ZONE	REV.		

		DIMENSIONS ARE IN INCHES TOLERANCES: FRACTIONAL $\pm$ ANGULAR: MACH $\pm$ BEND $\pm$ TWO PLACE DECIMAL $\pm$ THREE PLACE DECIMAL $\pm$		APPROVALS		DATE		Monterey Bay Aquarium Research Institute MBARI 7700 Sandholdt RD. Moss Landing, CA 95039 PH: (831) 775-1700			
		MATERIAL		DRAWN							
		FINISH		CHECKED							
				ENGINEER							
NEXT ASSY		USED ON		PROJECT NO.							
APPLICATION		DO NOT SCALE DRAWING		PROJECT							
				SIZE		DWG. NO.				REV.	
				SCALE: 1:2		WEIGHT:				SHEET 1 OF 1	