


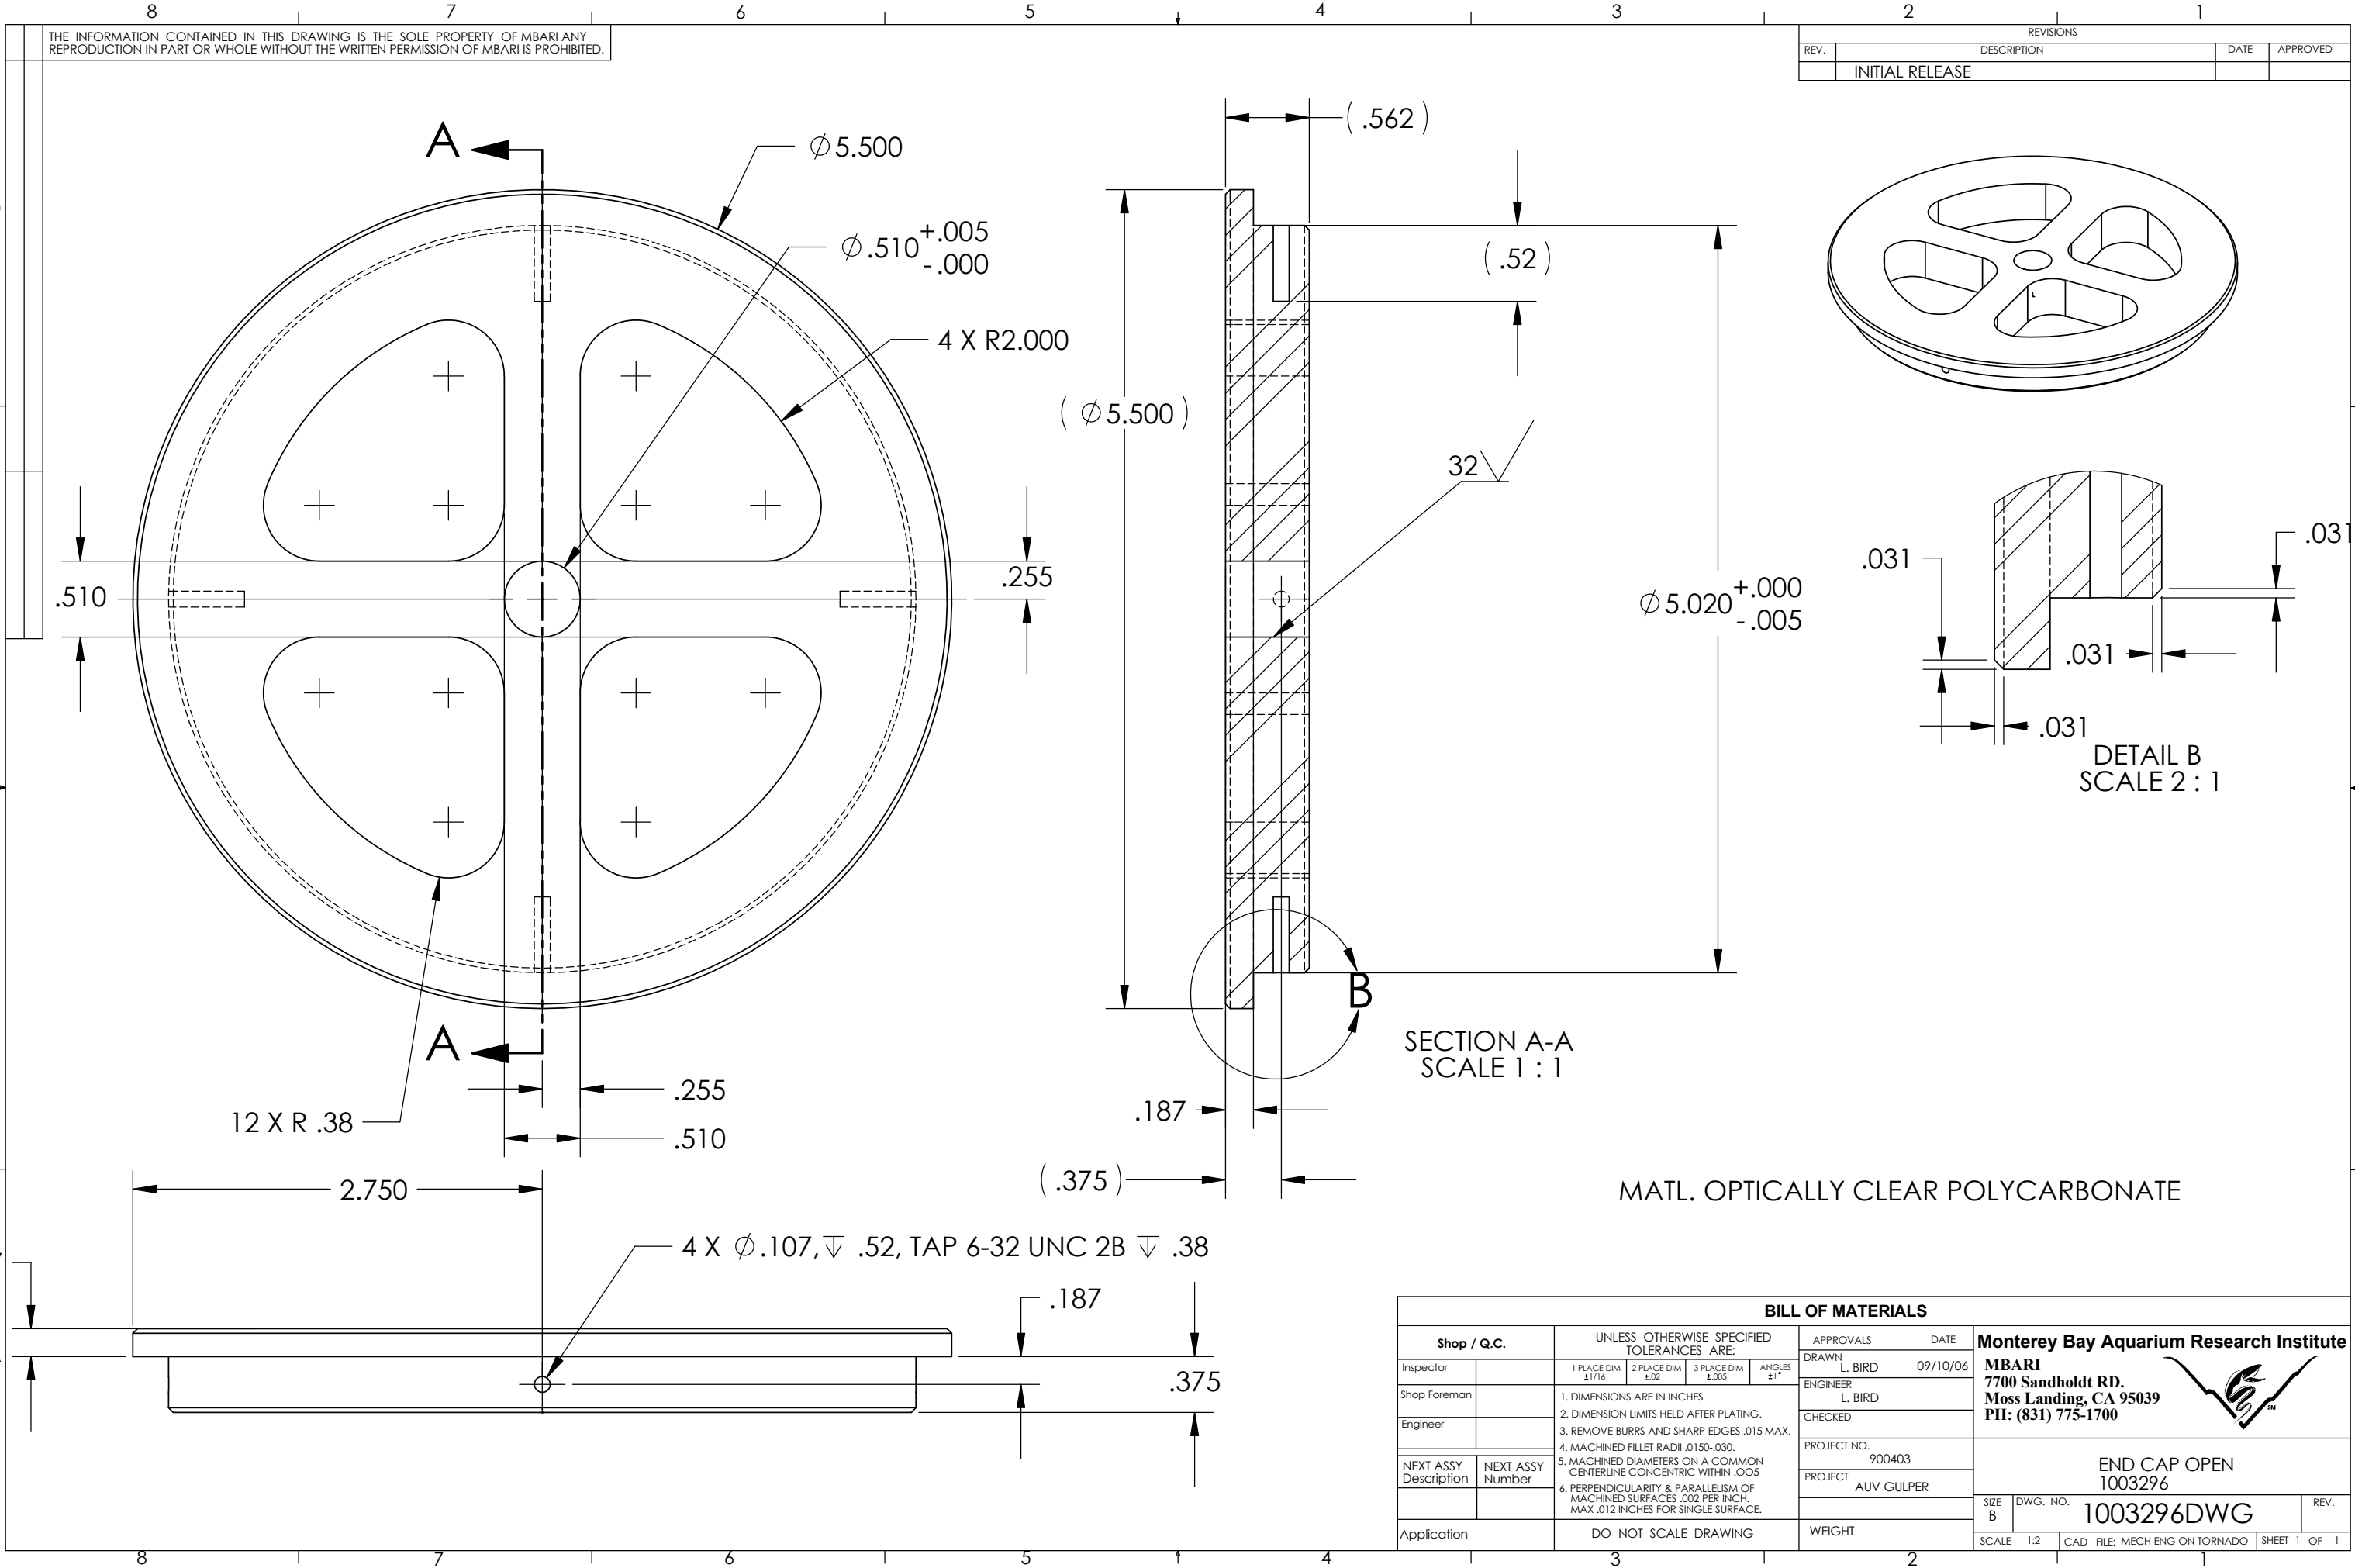

BILL OF MATERIALS												
Shop / Q.C.		UNLESS OTHERWISE SPECIFIED TOLERANCES ARE:				APPROVALS		DATE		Monterey Bay Aquarium Research Institute MBARI 7700 Sandholdt RD. Moss Landing, CA 95039 PH: (831) 775-1700 		
Inspector		1 PLACE DIM ±1/16	2 PLACE DIM ±.02	3 PLACE DIM ±.005	ANGLES ±1°	DRAWN	L. BIRD	09/10/06				
Shop Foreman		1. DIMENSIONS ARE IN INCHES 2. DIMENSION LIMITS HELD AFTER PLATING. 3. REMOVE BURRS AND SHARP EDGES .015 MAX. 4. MACHINED FILLET RADII .0150-.030. 5. MACHINED DIAMETERS ON A COMMON CENTERLINE CONCENTRIC WITHIN .005 6. PERPENDICULARITY & PARALLELISM OF MACHINED SURFACES .002 PER INCH. MAX .012 INCHES FOR SINGLE SURFACE.				ENGINEER	L. BIRD					
Engineer						CHECKED						
NEXT ASSY Description	NEXT ASSY Number					PROJECT NO.		900403		END CAP OPEN 1003296		
						PROJECT		AUV GULPER				
Application		DO NOT SCALE DRAWING				WEIGHT		SIZE B		DWG. NO. 1003296DWG		REV.
						SCALE		1:2		CAD FILE: MECH ENG ON TORNADO		SHEET 1 OF 1