

4





3

2

1

- 1 UNIONTECH-3D PRINT APPROX 7.15"x5.25"x2"
- 2 FINISH: NONE
- 3 #10-24 THREADED

- 4. FOR ADDITIONAL GEOMETRY, REFER TO SOLID MODEL 2019-03-11 TOP MOUNT.SLDPRT
- 5. BREAK ALL SHARP EDGES
- 6. ALL X.XX AND X.XXX TOLERANCES ARE +/- .010, UNLESS OTHERWISE NOTED

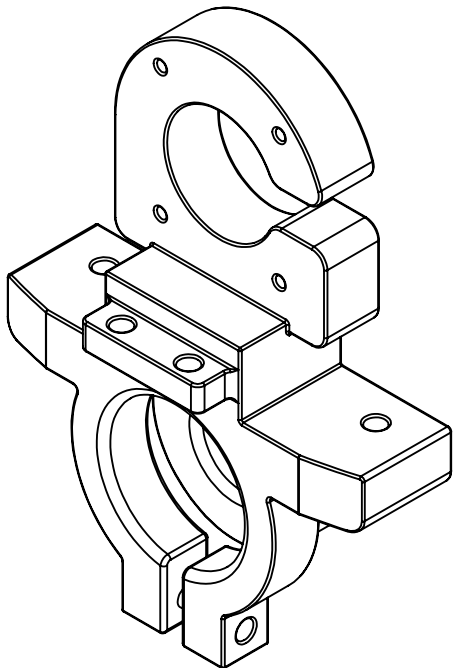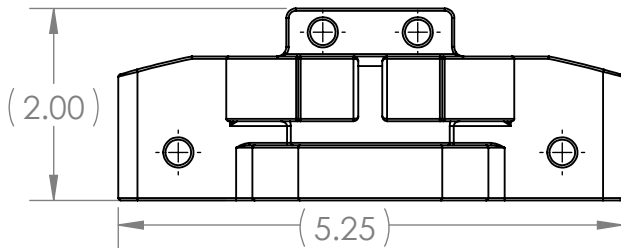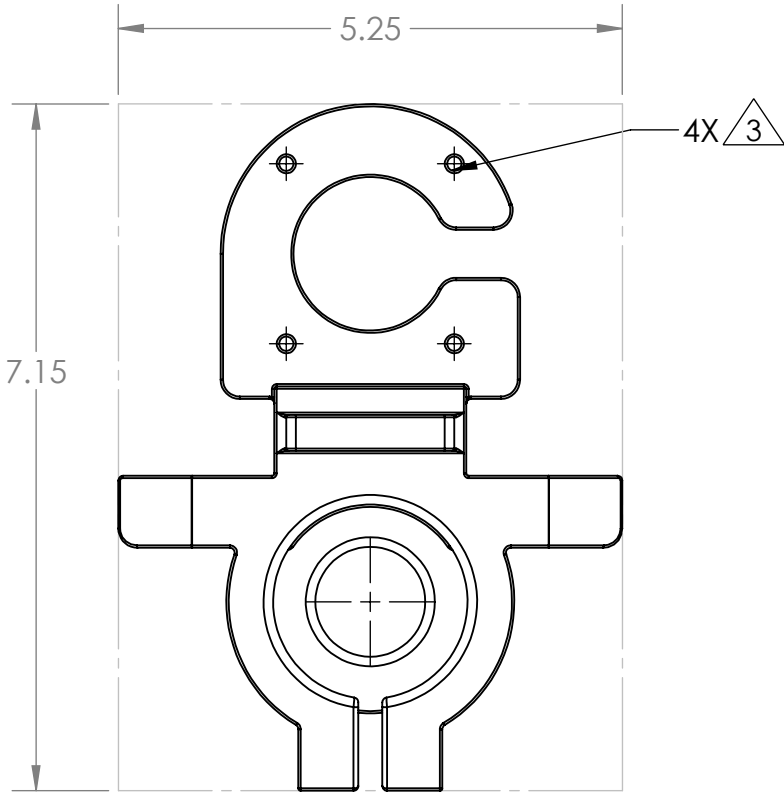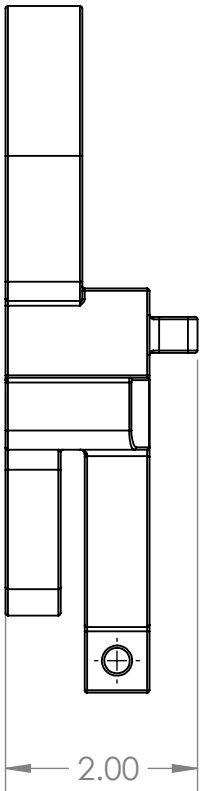

ISOMETRIC VIEW  
FOR REFERENCE ONLY

|   |             |         |   |           |          |         |                                                                           |  |  |
|---|-------------|---------|---|-----------|----------|---------|---------------------------------------------------------------------------|--|--|
|   |             |         | UNLESS OTHERWISE SPECIFIED:   |           | NAME     | DATE    | TITLE:                                                                    |  |  |
|   |             |         | DIMENSIONS ARE IN INCHES<br>TOLERANCES:<br>FRACTIONAL ±<br>ANGULAR: MACH ±    BEND ±<br>TWO PLACE DECIMAL    ±<br>THREE PLACE DECIMAL    ± | DRAWN     | ENOLASCO | 2/13/20 |                                                                           |  |  |
|   |             |         |   | CHECKED   |          |         |                                                                           |  |  |
|   |             |         |   | ENG APPR. |          |         |                                                                           |  |  |
|   |             |         |   | MFG APPR. |          |         |                                                                           |  |  |
| PROPRIETARY AND CONFIDENTIAL<br><br>THE INFORMATION CONTAINED IN THIS DRAWING IS THE SOLE PROPERTY OF <INSERT COMPANY NAME HERE>. ANY REPRODUCTION IN PART OR AS A WHOLE WITHOUT THE WRITTEN PERMISSION OF <INSERT COMPANY NAME HERE> IS PROHIBITED. |             |         | INTERPRET GEOMETRIC TOLERANCING PER:   | Q.A.      |          |         | SIZE<br><b>B</b><br><br>DWG. NO.<br>StrobeUSBLMount2Rev3Apollo<br><br>REV |  |  |
|   |             |         | MATERIAL   | COMMENTS: |          |         |                                                                           |  |  |
|   |             |         | FINISH   |           |          |         |                                                                           |  |  |
|   | NEXT ASSY   | USED ON |   |           |          |         |                                                                           |  |  |
|   | APPLICATION |         | DO NOT SCALE DRAWING   |           |          |         |                                                                           |  |  |

PROPRIETARY AND CONFIDENTIAL  
THE INFORMATION CONTAINED IN THIS  
DRAWING IS THE SOLE PROPERTY OF  
<INSERT COMPANY NAME HERE>. ANY  
REPRODUCTION IN PART OR AS A WHOLE  
WITHOUT THE WRITTEN PERMISSION OF  
<INSERT COMPANY NAME HERE> IS  
PROHIBITED.

4

3

2

1