

4





3

2

1

- 1 UNIONTECH-3D PRINT APPROX 7.15"x5.25"x2"
- 2 FINISH: NONE
- 3 #10-24 THREADED

- 4. FOR ADDITIONAL GEOMETRY, REFER TO SOLID MODEL StrobeUSBLMount2Rev4Apollo.SLDPRT
- 5. BREAK ALL SHARP EDGES
- 6. ALL X.XX AND X.XXX TOLERANCES ARE +/- .010, UNLESS OTHERWISE NOTED

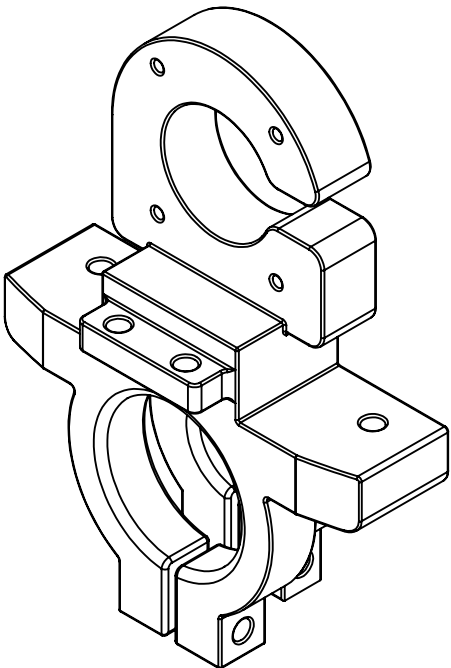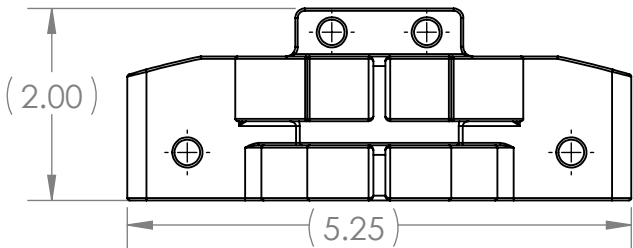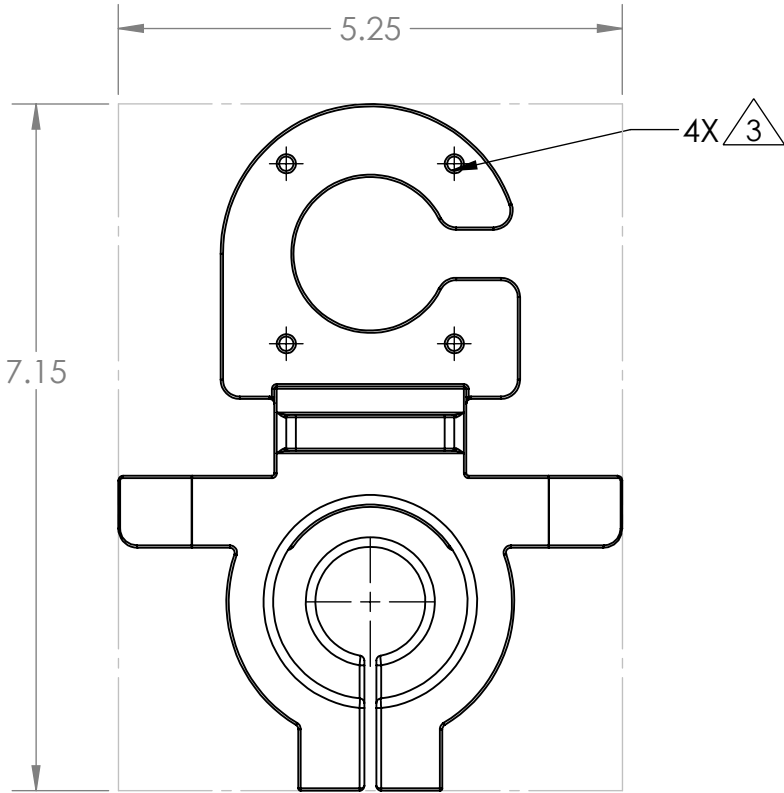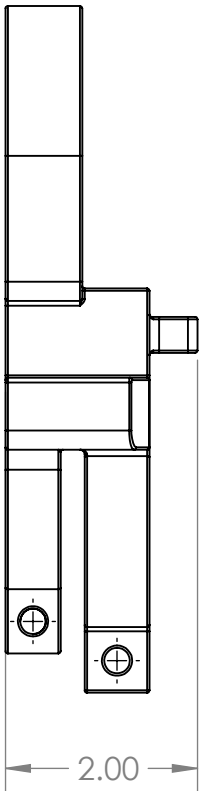

ISOMETRIC VIEW  
FOR REFERENCE ONLY

|   |             |         |                                      |           |          |         |                                                                           |         |              |
|---|-------------|---------|--------------------------------------|-----------|----------|---------|---------------------------------------------------------------------------|---------|--------------|
|   |             |         | UNLESS OTHERWISE SPECIFIED:          |           | NAME     | DATE    | TITLE:                                                                    |         |              |
|   |             |         | DIMENSIONS ARE IN INCHES             | DRAWN     | ENOLASCO | 2/13/20 |                                                                           |         |              |
|   |             |         | TOLERANCES:                          | CHECKED   |          |         |                                                                           |         |              |
|   |             |         | FRACTIONAL ±                         | ENG APPR. |          |         |                                                                           |         |              |
|   |             |         | ANGULAR: MACH ±    BEND ±            | MFG APPR. |          |         |                                                                           |         |              |
| PROPRIETARY AND CONFIDENTIAL<br><br>THE INFORMATION CONTAINED IN THIS DRAWING IS THE SOLE PROPERTY OF <INSERT COMPANY NAME HERE>. ANY REPRODUCTION IN PART OR AS A WHOLE WITHOUT THE WRITTEN PERMISSION OF <INSERT COMPANY NAME HERE> IS PROHIBITED. |             |         | TWO PLACE DECIMAL    ±               |           |          |         | SIZE<br><b>B</b><br><br>DWG. NO.<br>StrobeUSBLMount2Rev4Apollo<br><br>REV |         |              |
|   |             |         | THREE PLACE DECIMAL    ±             |           |          |         |                                                                           |         |              |
|   |             |         | INTERPRET GEOMETRIC TOLERANCING PER: | Q.A.      |          |         |                                                                           |         |              |
|   |             |         | MATERIAL                             | COMMENTS: |          |         |                                                                           |         |              |
|   |             |         | FINISH                               |           |          |         |                                                                           |         |              |
|   | NEXT ASSY   | USED ON |                                      |           |          |         | SCALE: 1:2                                                                | WEIGHT: | SHEET 1 OF 1 |
|   | APPLICATION |         | DO NOT SCALE DRAWING                 |           |          |         |                                                                           |         |              |

PROPRIETARY AND CONFIDENTIAL  
THE INFORMATION CONTAINED IN THIS  
DRAWING IS THE SOLE PROPERTY OF  
<INSERT COMPANY NAME HERE>. ANY  
REPRODUCTION IN PART OR AS A WHOLE  
WITHOUT THE WRITTEN PERMISSION OF  
<INSERT COMPANY NAME HERE> IS  
PROHIBITED.

4

3

2

1