

4




3

2

1

- 1 UNIONTECH: 3D PRINT APPROX 6.81" x 5.25" x 2.22"
- 2 FINISH: NONE
- 3 #1/4-20 THREADED

- 4. FOR ADDITONAL GEOMETRY. REFER TO SOLIDMODEL StrobeUSBLMount2Rev.SLDPRT
- 5. ALL X.XX AND X.XXX TOLERANCES ARE +/- 0.010", UNLESS OTHERWISE NOTED

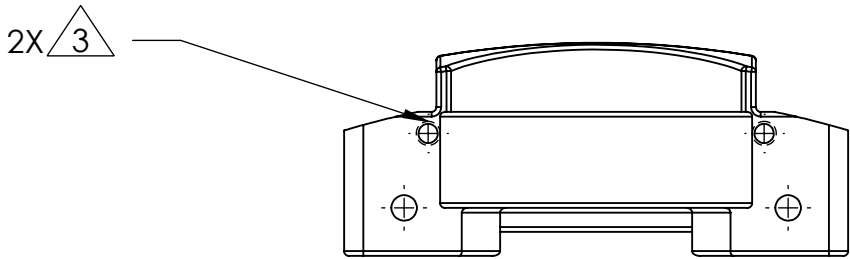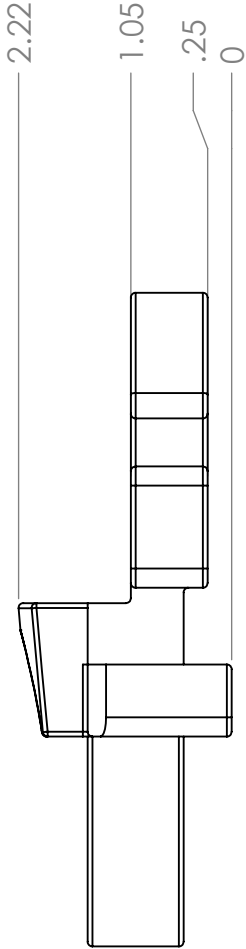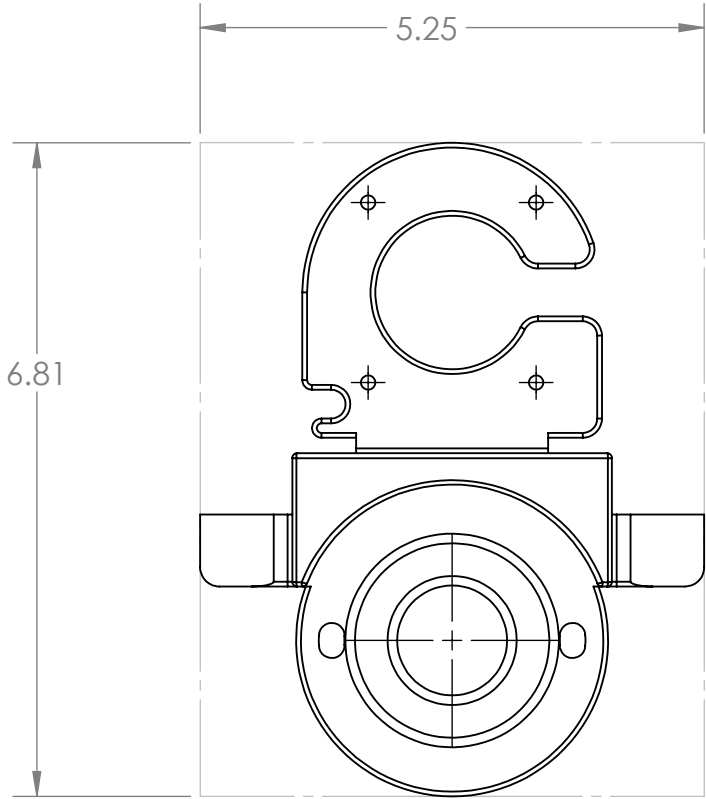

PROPRIETARY AND CONFIDENTIAL
THE INFORMATION CONTAINED IN THIS
DRAWING IS THE SOLE PROPERTY OF
<INSERT COMPANY NAME HERE>. ANY
REPRODUCTION IN PART OR AS A WHOLE
WITHOUT THE WRITTEN PERMISSION OF
<INSERT COMPANY NAME HERE> IS
PROHIBITED.

		UNLESS OTHERWISE SPECIFIED:		NAME	DATE	TITLE:		
		DIMENSIONS ARE IN INCHES	DRAWN					
		TOLERANCES: FRACTIONAL ±	CHECKED					
		ANGULAR: MACH ± BEND ±	ENG APPR.					
		TWO PLACE DECIMAL ±	MFG APPR.					
		THREE PLACE DECIMAL ±	Q.A.			StrobeUSBLMount2Rev8Apr		
		INTERPRET GEOMETRIC TOLERANCING PER:	COMMENTS:					
		MATERIAL						
NEXT ASSY	USED ON	FINISH				SIZE	DWG. NO.	REV
APPLICATION		DO NOT SCALE DRAWING				SCALE: 1:2 WEIGHT: SHEET 1 OF 1		