
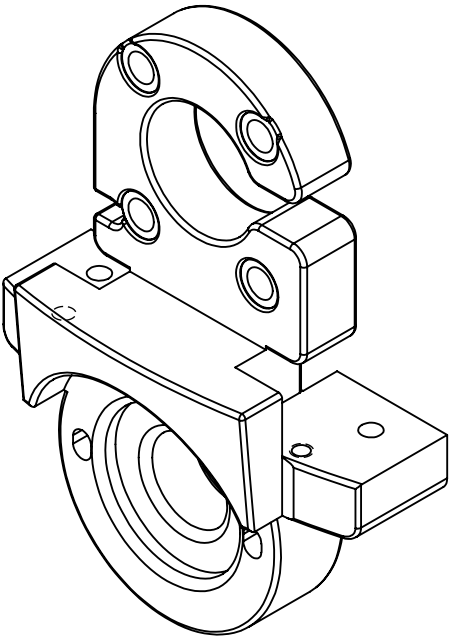
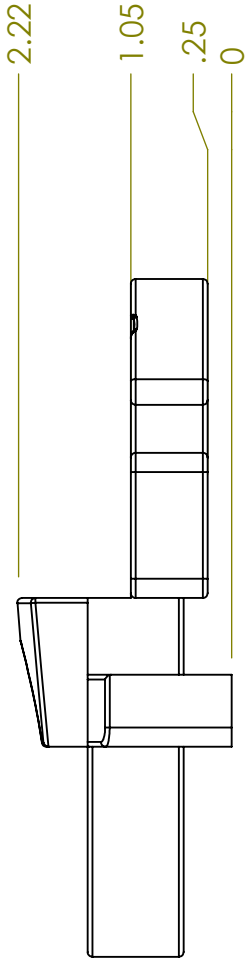


4

3

2

1

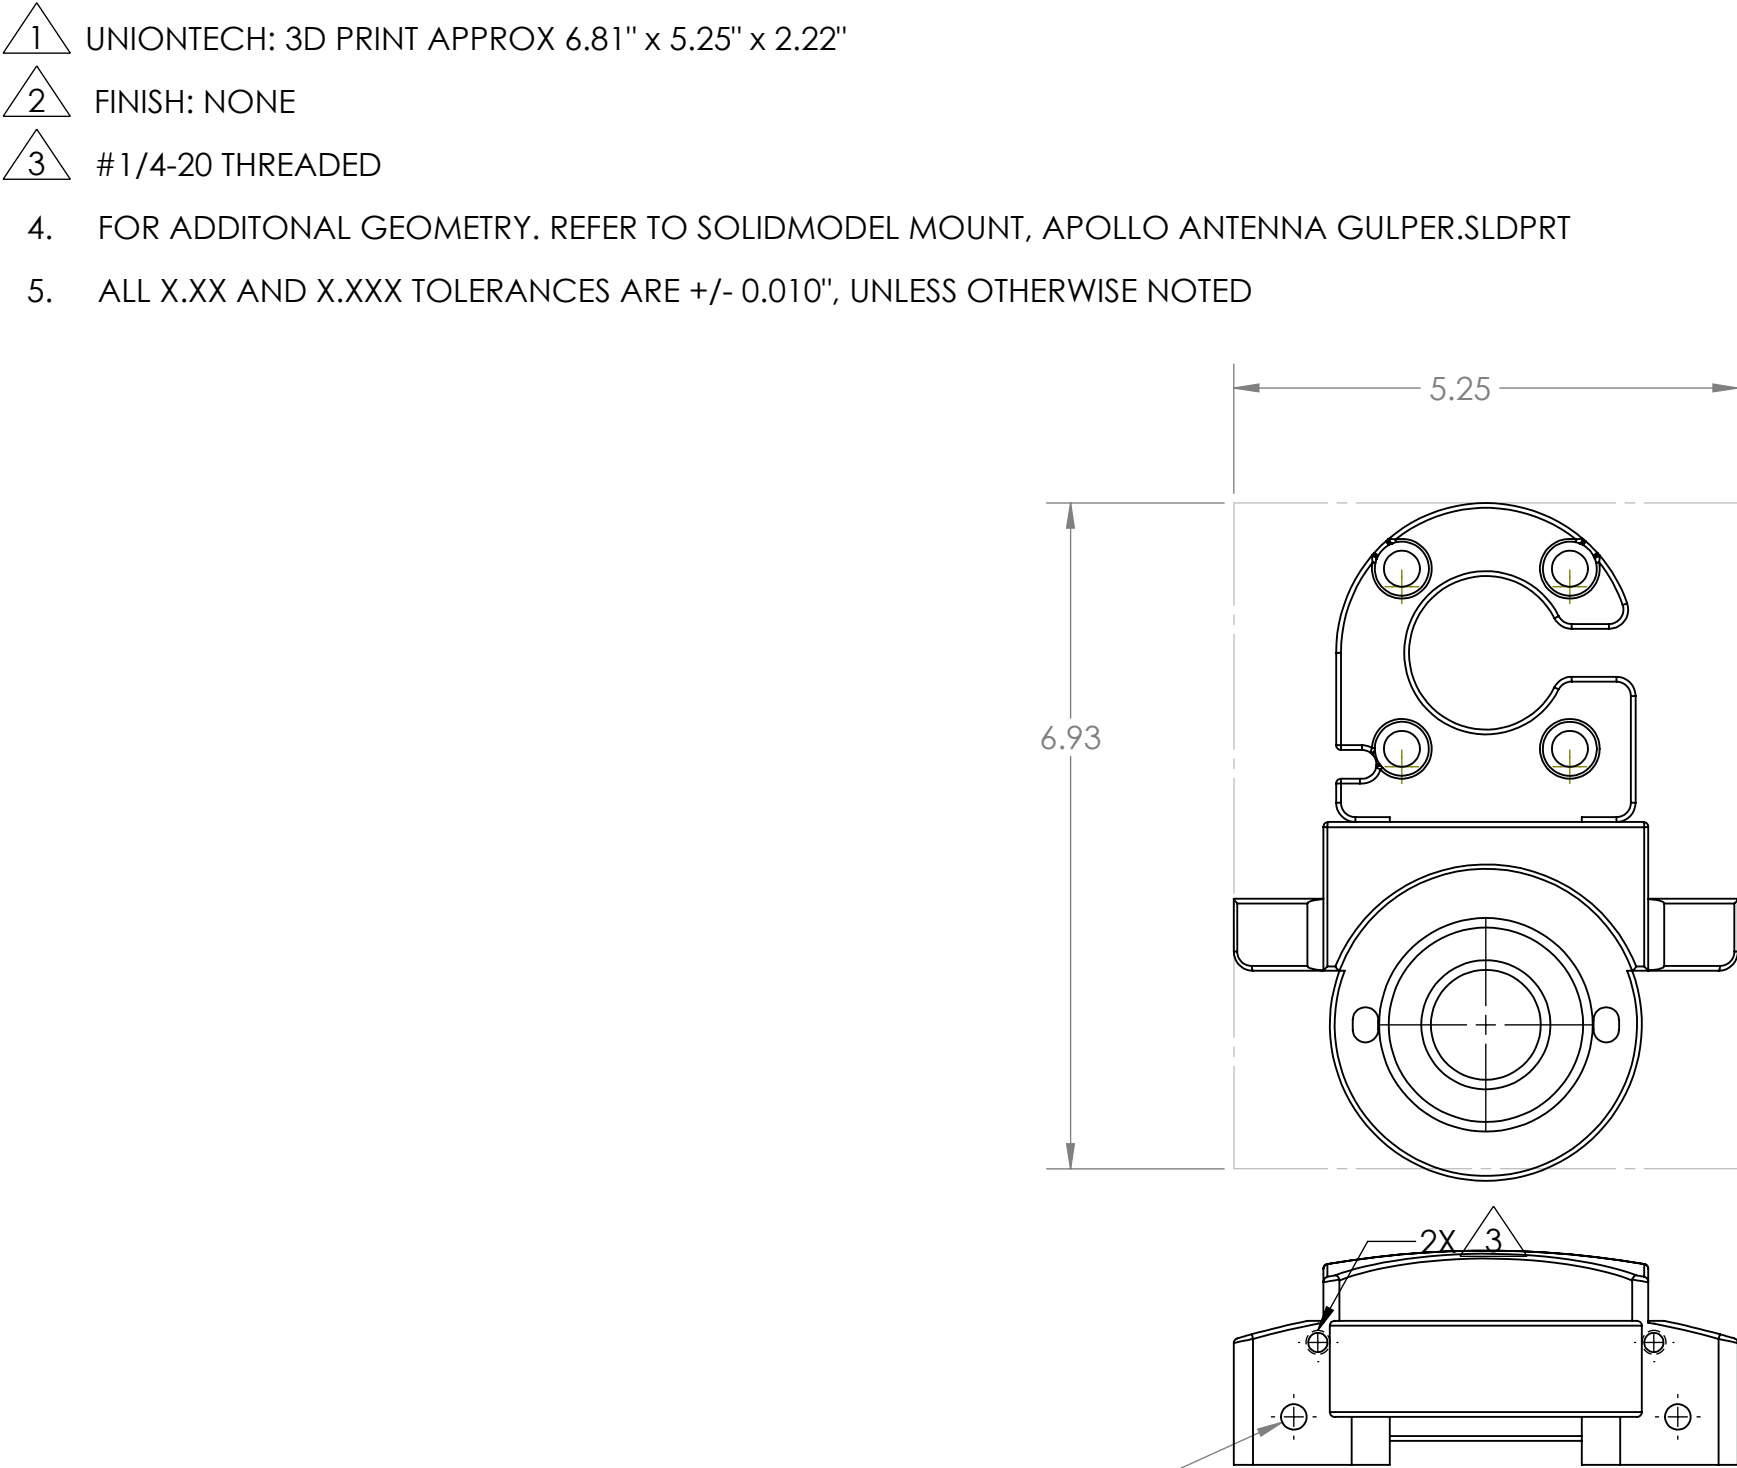

2X ϕ .266

PROPRIETARY AND CONFIDENTIAL
THE INFORMATION CONTAINED IN THIS DRAWING IS THE SOLE PROPERTY OF <INSERT COMPANY NAME HERE>. ANY REPRODUCTION IN PART OR AS A WHOLE WITHOUT THE WRITTEN PERMISSION OF <INSERT COMPANY NAME HERE> IS PROHIBITED.

		UNLESS OTHERWISE SPECIFIED:		NAME	DATE	TITLE: MOUNT, APOLLO ANTENNA GULPER			
		DIMENSIONS ARE IN INCHES TOLERANCES: FRACTIONAL ± ANGULAR: MACH ± BEND ± TWO PLACE DECIMAL ± THREE PLACE DECIMAL ±	DRAWN	E.NOLASCO	31MAY2020				
			CHECKED						
			ENG APPR.						
			MFG APPR.						
		INTERPRET GEOMETRIC TOLERANCING PER:	Q.A.			SIZE B			
		MATERIAL	COMMENTS:						
		FINISH							
NEXT ASSY	USED ON					DWG. NO.	REV A		
APPLICATION		DO NOT SCALE DRAWING				SCALE: 1:2	WEIGHT:	SHEET 1 OF 2	

4

3

2

1

4

3

2

1

- 1



UNIONTECH: 3D PRINT APPROX 7.06" x 5.25" x 2.23"
- 2

FINISH: NONE
- 3

#1/4-20 THREADED
- 4

FOR ADDITONAL GEOMETRY. REFER TO SOLIDMODEL MOUNT, APOLLO ANTENNA GULPER.SLDPRT
- 5

ALL X.XX AND X.XXX TOLERANCES ARE +/- 0.010", UNLESS OTHERWISE NOTED

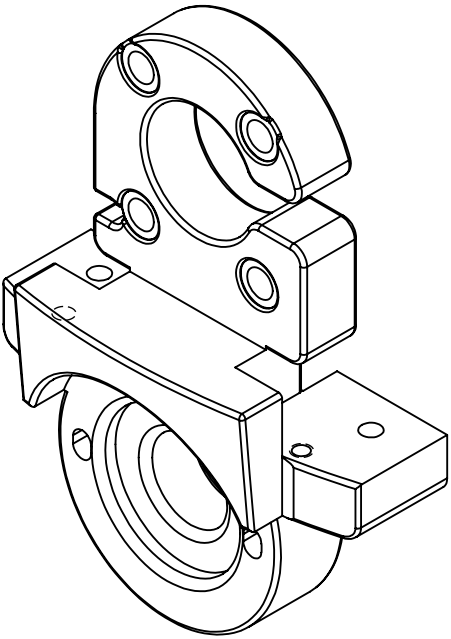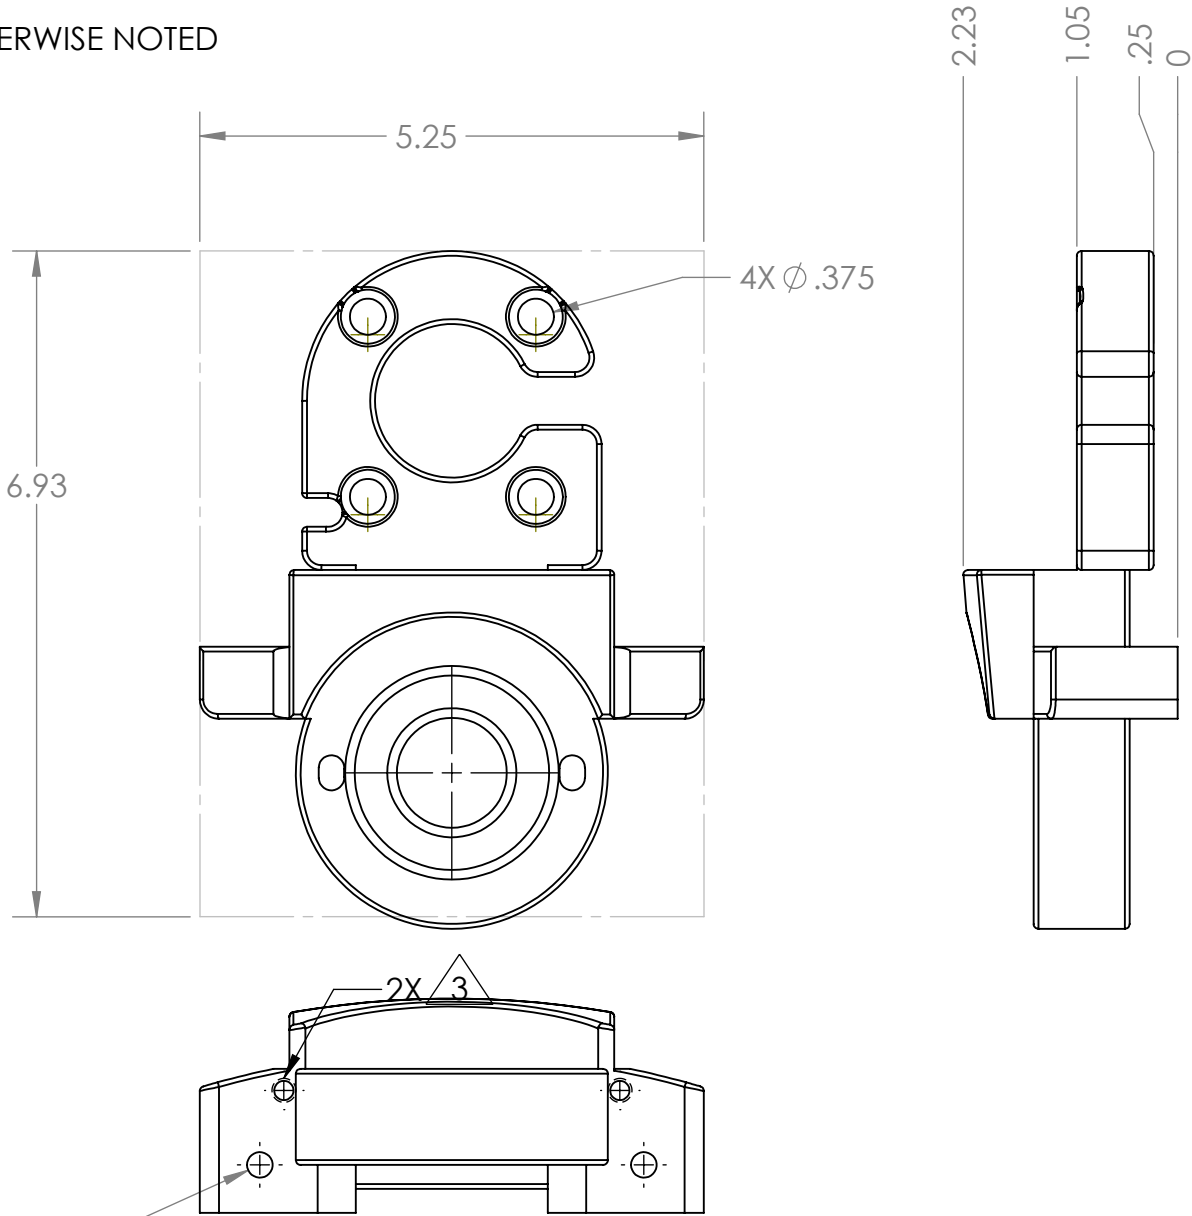

ISOMETRIC VIEW
FOR REFERENCE ONLY

PROPRIETARY AND CONFIDENTIAL
THE INFORMATION CONTAINED IN THIS
DRAWING IS THE SOLE PROPERTY OF
<INSERT COMPANY NAME HERE>. ANY
REPRODUCTION IN PART OR AS A WHOLE
WITHOUT THE WRITTEN PERMISSION OF
<INSERT COMPANY NAME HERE> IS
PROHIBITED.

		UNLESS OTHERWISE SPECIFIED:		NAME	DATE	TITLE: MOUNT, APOLLO ANTENNA GULPER			
		DIMENSIONS ARE IN INCHES TOLERANCES: FRACTIONAL ± ANGULAR: MACH ± BEND ± TWO PLACE DECIMAL ± THREE PLACE DECIMAL ±	DRAWN	E.NOLASCO	31MAY2020				
			CHECKED						
			ENG APPR.						
			MFG APPR.						
		INTERPRET GEOMETRIC TOLERANCING PER:	Q.A.			COMMENTS:			
		MATERIAL							
NEXT ASSY	USED ON	FINISH				SIZE B	DWG. NO.		REV A
APPLICATION		DO NOT SCALE DRAWING				SCALE: 1:2	WEIGHT:	SHEET 2 OF 2	

4

3

2

1