

THE INFORMATION CONTAINED IN THIS DRAWING IS THE SOLE PROPERTY OF MBARI ANY REPRODUCTION IN PART OR WHOLE WITHOUT THE WRITTEN PERMISSION OF MBARI IS PROHIBITED.

- 1

6061-T6 ALUMINUM APPROX 3.23"x 2", 1" THICK
- 2

FINISH: NONE
- 3


1/4"-20 THRU BOLT HOLE
4.

FOR ADDITIONAL GEOMETRY, REFER TO SOLID MODEL 100221327
- TELEDYNE T-50 MOUNT TAB.SLDPRT
5.


BREAK ALL SHARP EDGES
6.

ALL X.XX AND X.XXX ARE TOLERANCED AT +/-0.10", UNLESS OTHERWISE NOTED


REVISIONS			
REV.	DESCRIPTION	DATE	APPROVED
A	INITIAL RELEASE	3/11/19	
B	CUT ON WEIGHT	1/14/20	

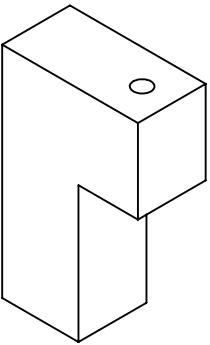


ISOMETRIC VIEW
FOR REFERENCE ONLY

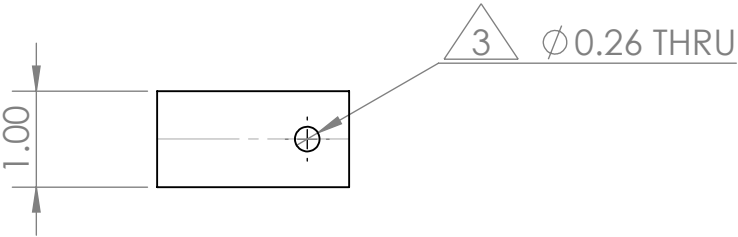


TOP VIEW

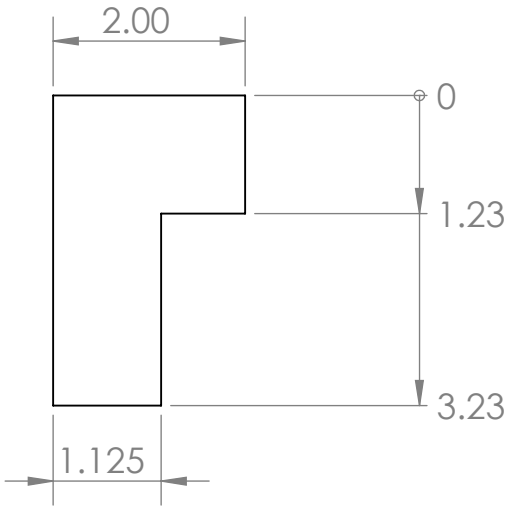

SIDE VIEW

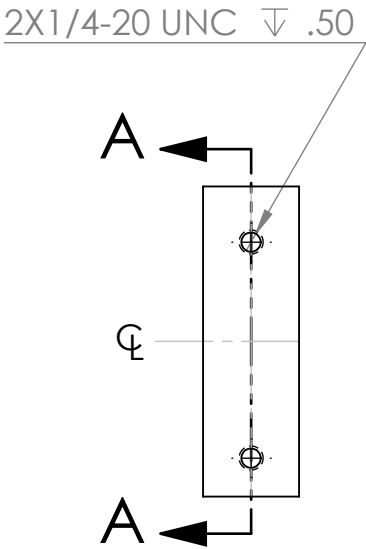

BACK VIEW

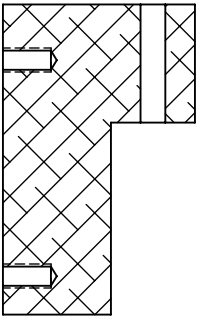

SECTION A-A

BILL OF MATERIALS									
Shop / Q.C.		UNLESS OTHERWISE SPECIFIED TOLERANCES ARE:				APPROVALS		DATE	
Inspector		1 PLACE DIM ±1/16	2 PLACE DIM ±.01	3 PLACE DIM ±.005	ANGLES ±1°	DRAWN	E.NOLASCO	1/14/20	
Shop Foreman		1. DIMENSIONS ARE IN INCHES 2. DIMENSION LIMITS HELD AFTER PLATING. 3. REMOVE BURRS AND SHARP EDGES .015 MAX. 4. MACHINED FILLET RADII .0150-.030. 5. MACHINED DIAMETERS ON A COMMON CENTERLINE CONCENTRIC WITHIN .005 6. PERPENDICULARITY & PARALLELISM OF MACHINED SURFACES .002 PER INCH, MAX .012 INCHES FOR SINGLE SURFACE.				ENGINEER	E.NOLASCO	1/14/20	
Engineer						CHECKED			
NEXT ASSY Description	NEXT ASSY Number					PROJECT NO.	MAPPER AUV-T50		
						PROJECT	AUV OPERATIONS		
Application		DO NOT SCALE DRAWING				WEIGHT			
		SIZE B		DWG. NO.		100221327		REV. B	
		SCALE 1:2		CAD FILE: MECH ENG ON TORNADO		SHEET 1 OF 1			

Monterey Bay Aquarium Research Institute
MBARI
7700 Sandholdt RD.
Moss Landing, CA 95039
PH: (831) 775-1700



100221327 TELEDYNE T-50 MOUNT TAB