


4

3





2

1

-

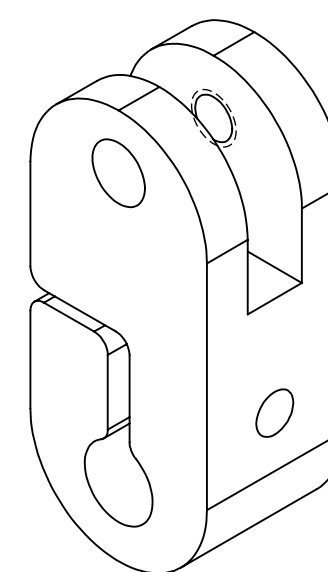

ISOMETRIC VIEW
FOR REFERENCE ONLY

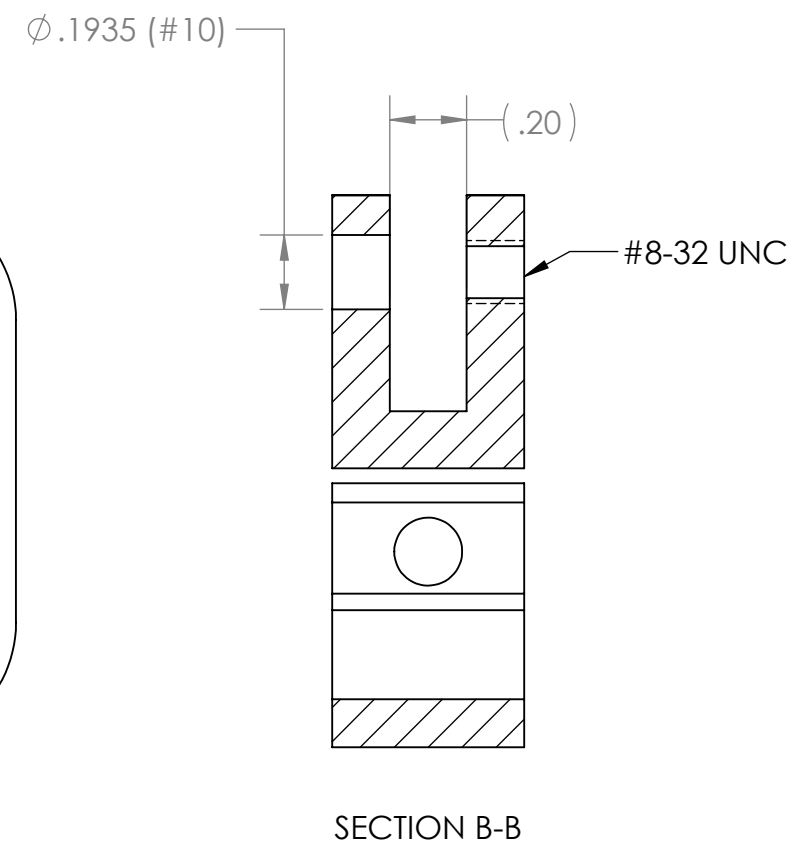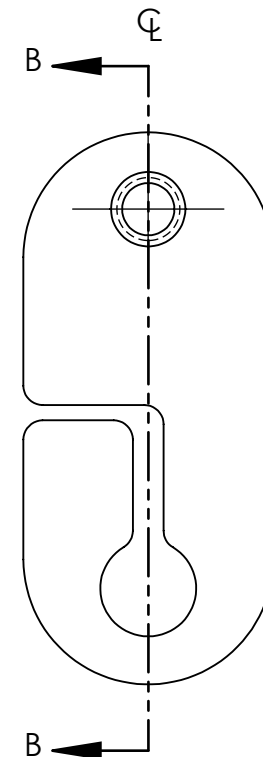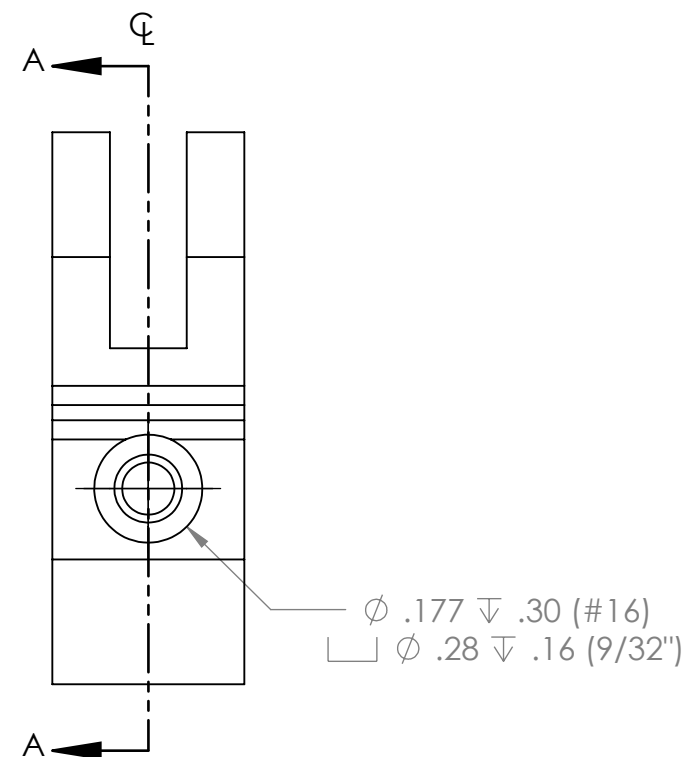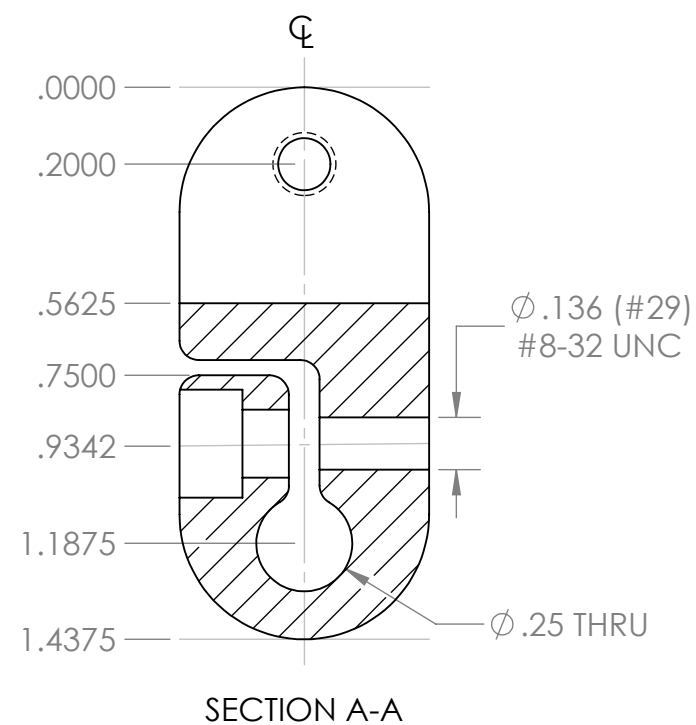

PROPRIETARY AND CONFIDENTIAL THE INFORMATION CONTAINED IN THIS DRAWING IS THE SOLE PROPERTY OF <INSERT COMPANY NAME HERE>. ANY REPRODUCTION IN PART OR AS A WHOLE WITHOUT THE WRITTEN PERMISSION OF <INSERT COMPANY NAME HERE> IS PROHIBITED.			UNLESS OTHERWISE SPECIFIED:		NAME	DATE	TITLE:
			DIMENSIONS ARE IN INCHES TOLERANCES: FRACTIONAL ± ANGULAR: MACH ± BEND ± TWO PLACE DECIMAL ± THREE PLACE DECIMAL ±	DRAWN			
				CHECKED			
				ENG APPR.			
				MFG APPR.			
			INTERPRET GEOMETRIC TOLERANCING PER:	Q.A.			SIZE DWG. NO. REV BTriggerLever3 SCALE: 2:1 WEIGHT: SHEET 1 OF 1
			MATERIAL	COMMENTS:			
	NEXT ASSY	USED ON	FINISH				
	APPLICATION		DO NOT SCALE DRAWING				