




- 1

3D PRINTED UNION TECH APPROX 1.424"x 0.650", 0.500" THICK
- 2

FINISH: NONE
- 3

#8-32 TAPPED HOLE
- 4

#8-32 THRU BOLT HOLE WITH SHOULDER BOLT FLUSH TO SURFACE
5. FOR ADDITIONAL GEOMETRY, REFER TO SOLID MODEL TriggerLever4.SLDPRT
6. BREAK ALL SHARP EDGES
7. ALL X.XX AND X.XXX TOLERANCES ARE +/-0.010, UNLESS OTHERWISE NOTED

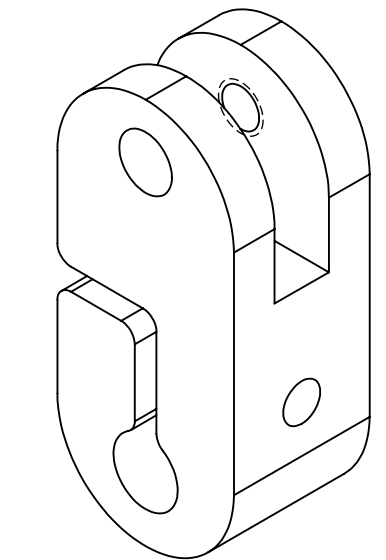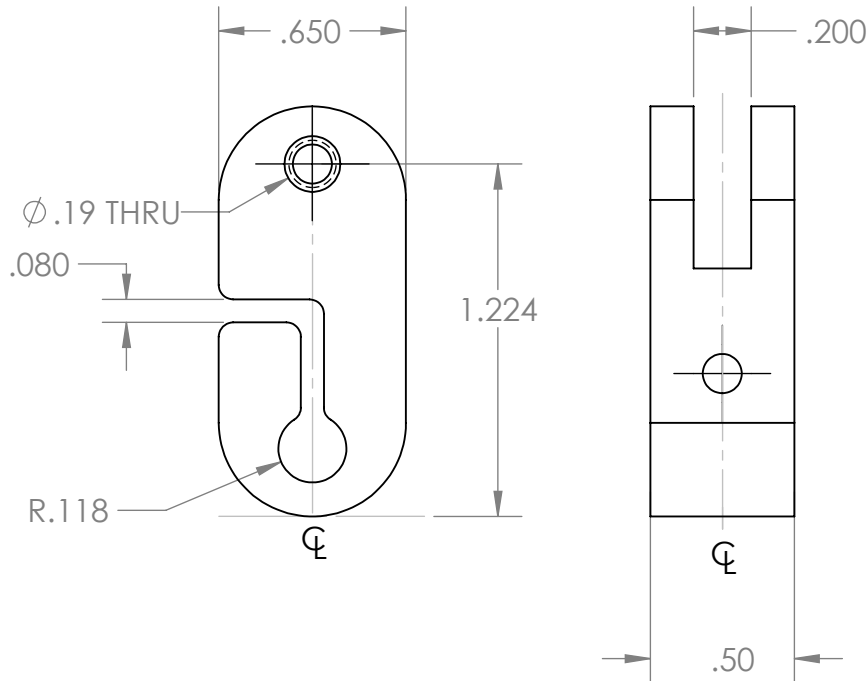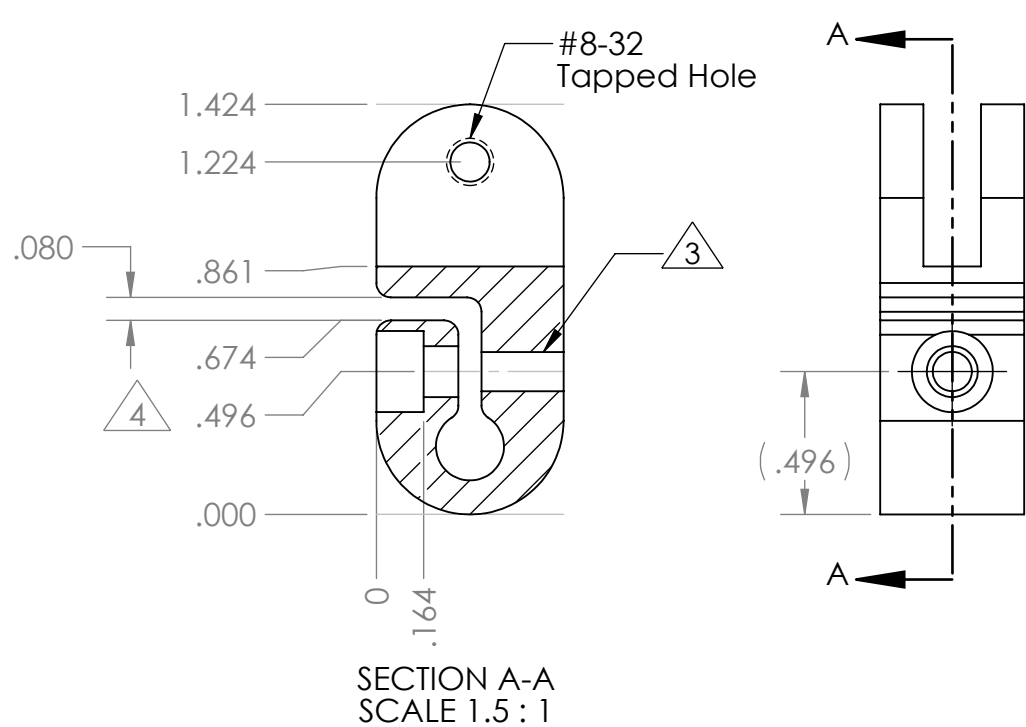

ISOMETRIC DRAWING
FOR REFERENCE ONLY

PROPRIETARY AND CONFIDENTIAL
THE INFORMATION CONTAINED IN THIS
DRAWING IS THE SOLE PROPERTY OF
<INSERT COMPANY NAME HERE>. ANY
REPRODUCTION IN PART OR AS A WHOLE
WITHOUT THE WRITTEN PERMISSION OF
<INSERT COMPANY NAME HERE> IS
PROHIBITED.

		UNLESS OTHERWISE SPECIFIED:		NAME	DATE	TITLE: GULPER, TRIGGER	
		DIMENSIONS ARE IN INCHES TOLERANCES: FRACTIONAL ± ANGULAR: MACH ± BEND ± TWO PLACE DECIMAL ± THREE PLACE DECIMAL ±	DRAWN				
		INTERPRET GEOMETRIC TOLERANCING PER:	CHECKED				
		MATERIAL	ENG APPR.				
		FINISH	MFG APPR.				
NEXT ASSY	USED ON		Q.A.			SIZE B	REV A
APPLICATION		DO NOT SCALE DRAWING	COMMENTS:			DWG. NO. TriggerLever4	
						SCALE: 2:1	WEIGHT:
						SHEET 1 OF 1	