




- 1

316 STAINLESS STEEL APPROX 1.424"x 0.650", 0.500" THICK
- 2

FINISH: NONE
- 3

#8-32 TAPPED HOLE
- 4

#8-32 THRU BOLT HOLE WITH SHOULDER BOLT FLUSH TO SURFACE
5. FOR ADDITIONAL GEOMETRY, REFER TO SOLID MODEL TriggerLever4.SLDPRT
6. BREAK ALL SHARP EDGES
7. ALL X.XX AND X.XXX TOLERANCES ARE +/- .010, UNLESS OTHERWISE NOTED

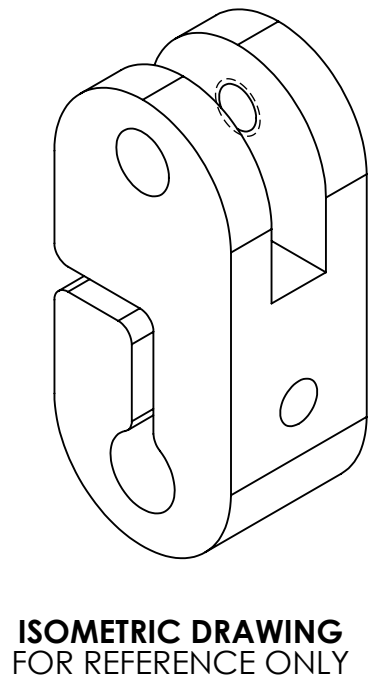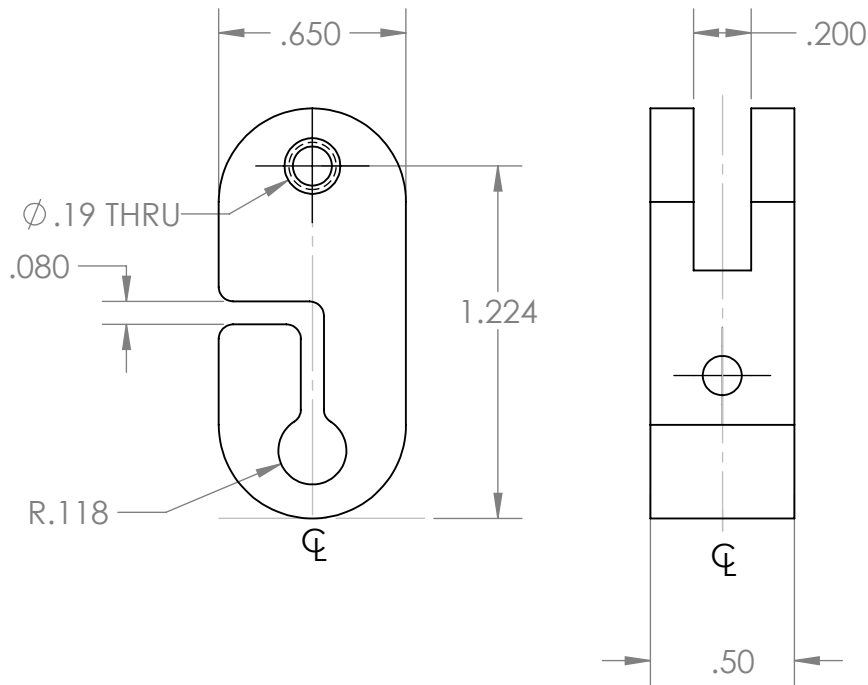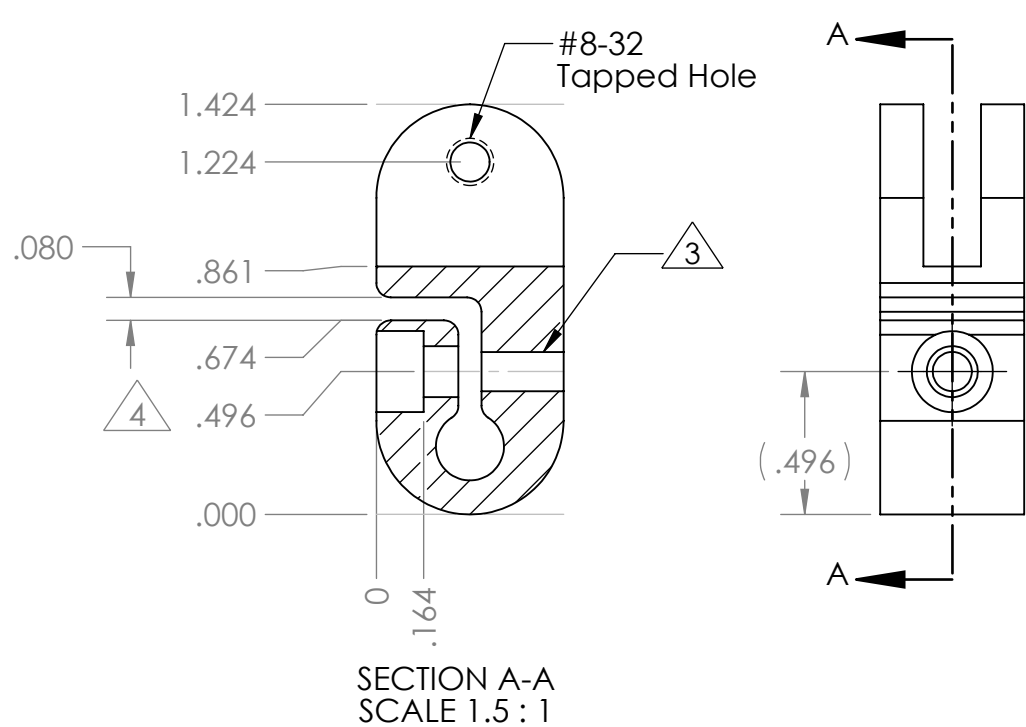

PROPRIETARY AND CONFIDENTIAL
THE INFORMATION CONTAINED IN THIS DRAWING IS THE SOLE PROPERTY OF <INSERT COMPANY NAME HERE>. ANY REPRODUCTION IN PART OR AS A WHOLE WITHOUT THE WRITTEN PERMISSION OF <INSERT COMPANY NAME HERE> IS PROHIBITED.

		UNLESS OTHERWISE SPECIFIED:		NAME	DATE	TITLE: GULPER, TRIGGER		
		DIMENSIONS ARE IN INCHES TOLERANCES: FRACTIONAL ± ANGULAR: MACH ± BEND ± TWO PLACE DECIMAL ± THREE PLACE DECIMAL ±	DRAWN					
			CHECKED					
			ENG APPR.					
			MFG APPR.					
		INTERPRET GEOMETRIC TOLERANCING PER:	Q.A.			SIZE DWG. NO. REV B TriggerLever4 A		
		MATERIAL	COMMENTS:					
		FINISH						
NEXT ASSY	USED ON					SCALE: 2:1	WEIGHT:	SHEET 1 OF 1
APPLICATION		DO NOT SCALE DRAWING						