

4

3

2

1

- 1




UNIONTECH: 3D PRINT APPROX 7.06" x 5.25" x 2.23"
- 2

FINISH: NONE
- 3


#1/4-20 THREADED
4.

FOR ADDITONAL GEOMETRY. REFER TO SOLID MODEL MOUNT, APOLLO ANTENNA GULPER.SLDPRT
5.

ALL X.XX AND X.XXX TOLERANCES ARE +/- 0.010", UNLESS OTHERWISE NOTED

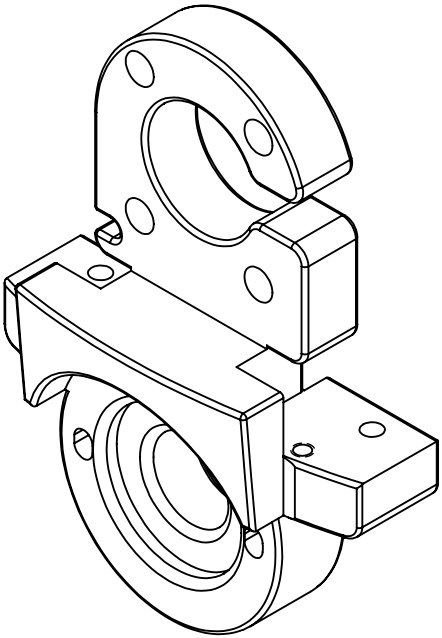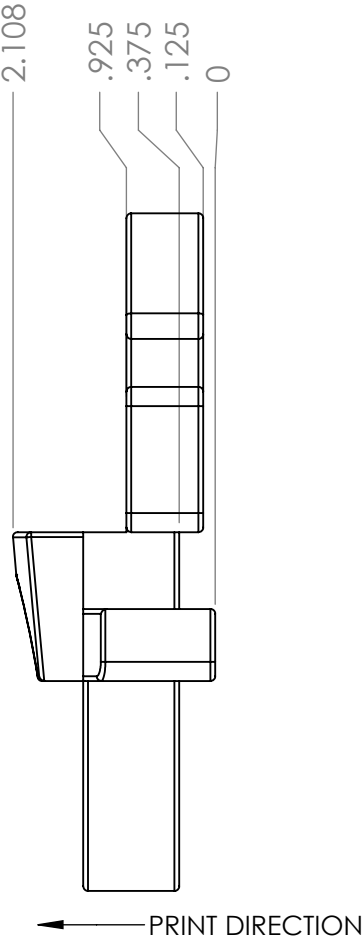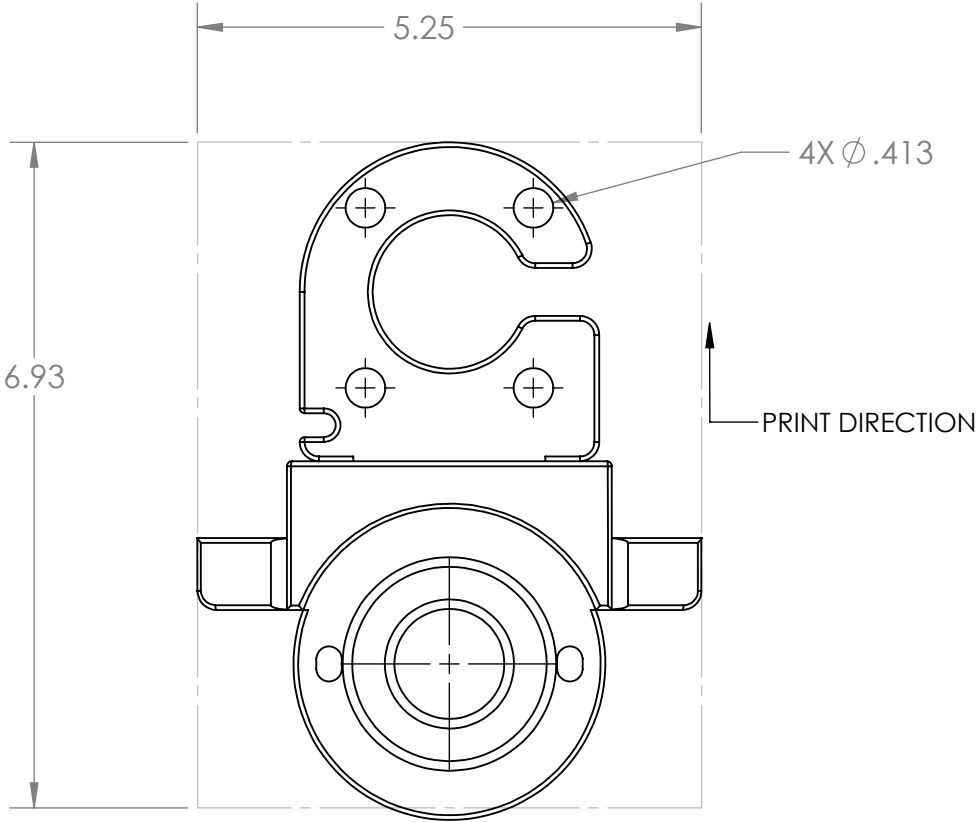

ISOMETRIC VIEW
FOR REFERENCE ONLY

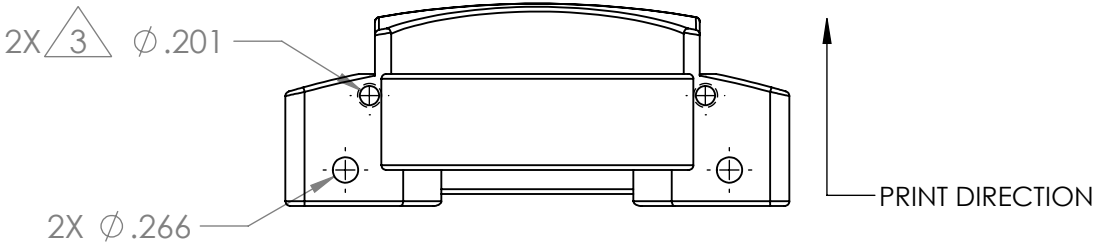

PROPRIETARY AND CONFIDENTIAL
THE INFORMATION CONTAINED IN THIS
DRAWING IS THE SOLE PROPERTY OF
<INSERT COMPANY NAME HERE>. ANY
REPRODUCTION IN PART OR AS A WHOLE
WITHOUT THE WRITTEN PERMISSION OF
<INSERT COMPANY NAME HERE> IS
PROHIBITED.

		UNLESS OTHERWISE SPECIFIED:		NAME	DATE	TITLE: MOUNT, APOLLO ANTENNA GULPER		
		DIMENSIONS ARE IN INCHES	DRAWN	E.NOLASCO	31MAY2020			
		TOLERANCES: FRACTIONAL $\pm$ ANGULAR: MACH $\pm$ BEND $\pm$ TWO PLACE DECIMAL $\pm$ THREE PLACE DECIMAL $\pm$	CHECKED					
		INTERPRET GEOMETRIC TOLERANCING PER:	ENG APPR.					
		MATERIAL	MFG APPR.			SIZE DWG. NO. REV B		
		FINISH	Q.A.					
NEXT ASSY	USED ON		COMMENTS:			SCALE: 1:2	WEIGHT:	SHEET 1 OF 1
APPLICATION		DO NOT SCALE DRAWING						